
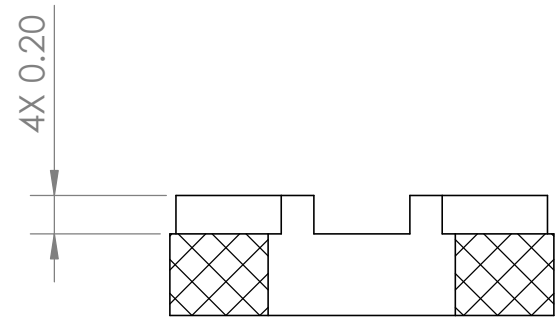



THE INFORMATION CONTAINED IN THIS DRAWING IS THE SOLE PROPERTY OF MBARI ANY REPRODUCTION IN PART OR WHOLE WITHOUT THE WRITTEN PERMISSION OF MBARI IS PROHIBITED.


REVISIONS			
REV.	DESCRIPTION	DATE	APPROVED
A.04	INITIAL RELEASE	MMM DD, YYYY	Gene M

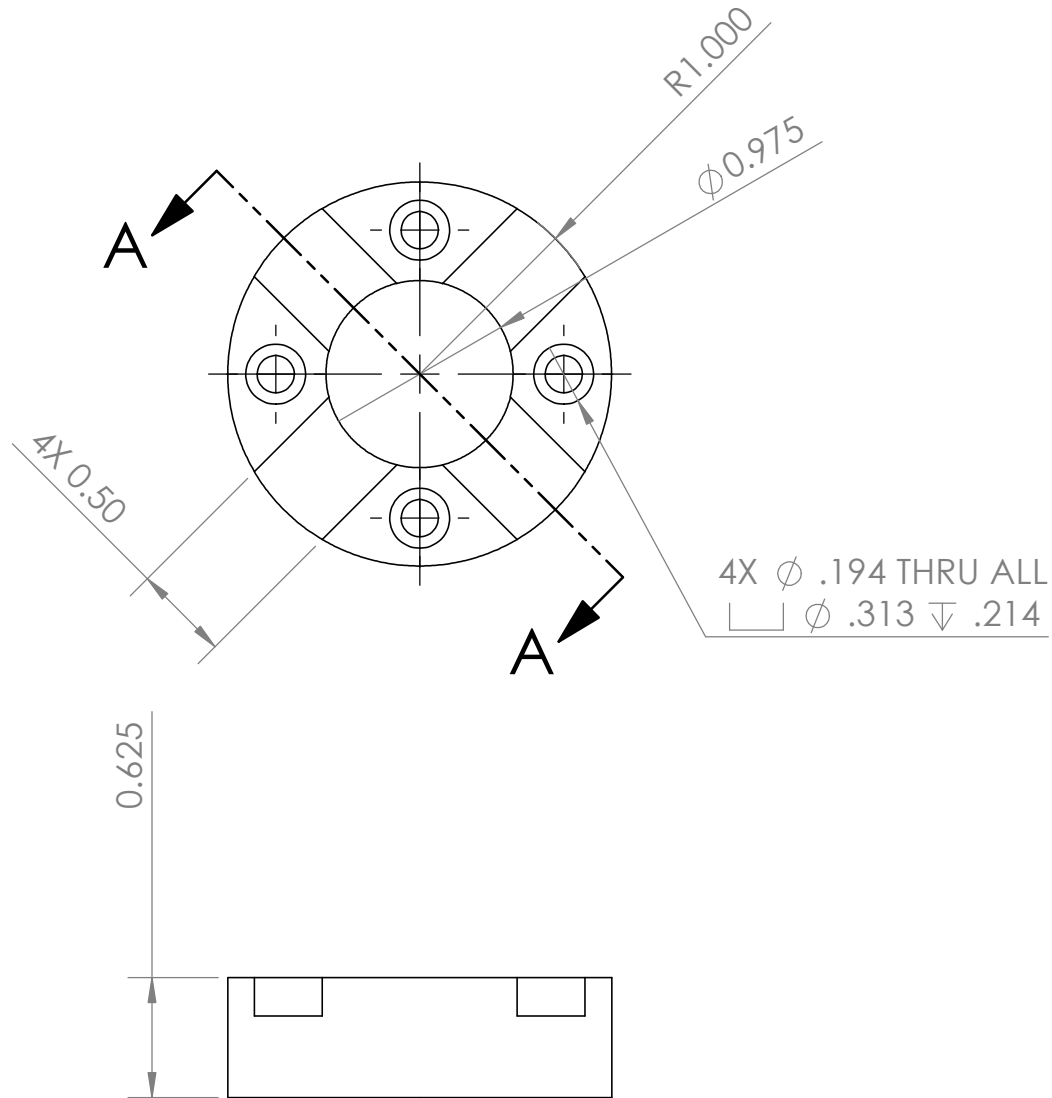

SECTION A-A
SCALE 1 : 1

Mat'l: Delrin
Qty: 1

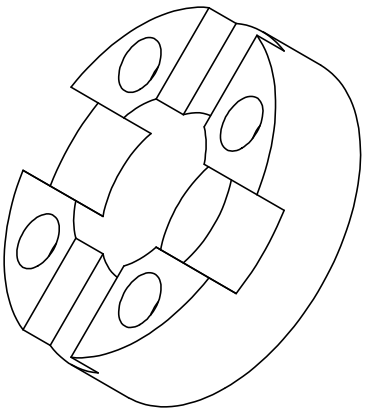

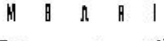NEXT ASSY Description		NEXT ASSY Number		UNLESS OTHERWISE SPECIFIED TOLERANCES ARE:		APPROVALS		DATE		Monterey Bay Aquarium Research Institute  7700 Sandholdt Rd. Moss Landing, CA 95039 831 775-1922	
				1 PLACE DIM ±1/16	2 PLACE DIM ±.02	3 PLACE DIM ±.005	ANGLES ±1°	DRAWN	Gene M.		
				1. DIMENSIONS ARE IN INCHES				ENGINEER	Gene M.		
				2. DIMENSION LIMITS HELD AFTER PLATING.				CHECKED			
				3. REMOVE BURRS AND SHARP EDGES .015 MAX.							
				4. MACHINED FILLET RADII .0150-.030.				PROJECT NO.		901206	
				5. MACHINED DIAMETERS ON A COMMON CENTERLINE CONCENTRIC WITHIN .005				PROJECT		Coastal Profiling Float	
				6. PERPENDICULARITY & PARALLELISM OF MACHINED SURFACES .002 PER INCH. MAX .012 INCHES FOR SINGLE SURFACE.							
				DO NOT SCALE DRAWING				MATL			
THIRD ANGLE PROJECTION										SIZE B DWG. NO. REV. A.04	
										SCALE 2:1 CAD FILE: SHEET 1 OF 1	

Status: In Design