
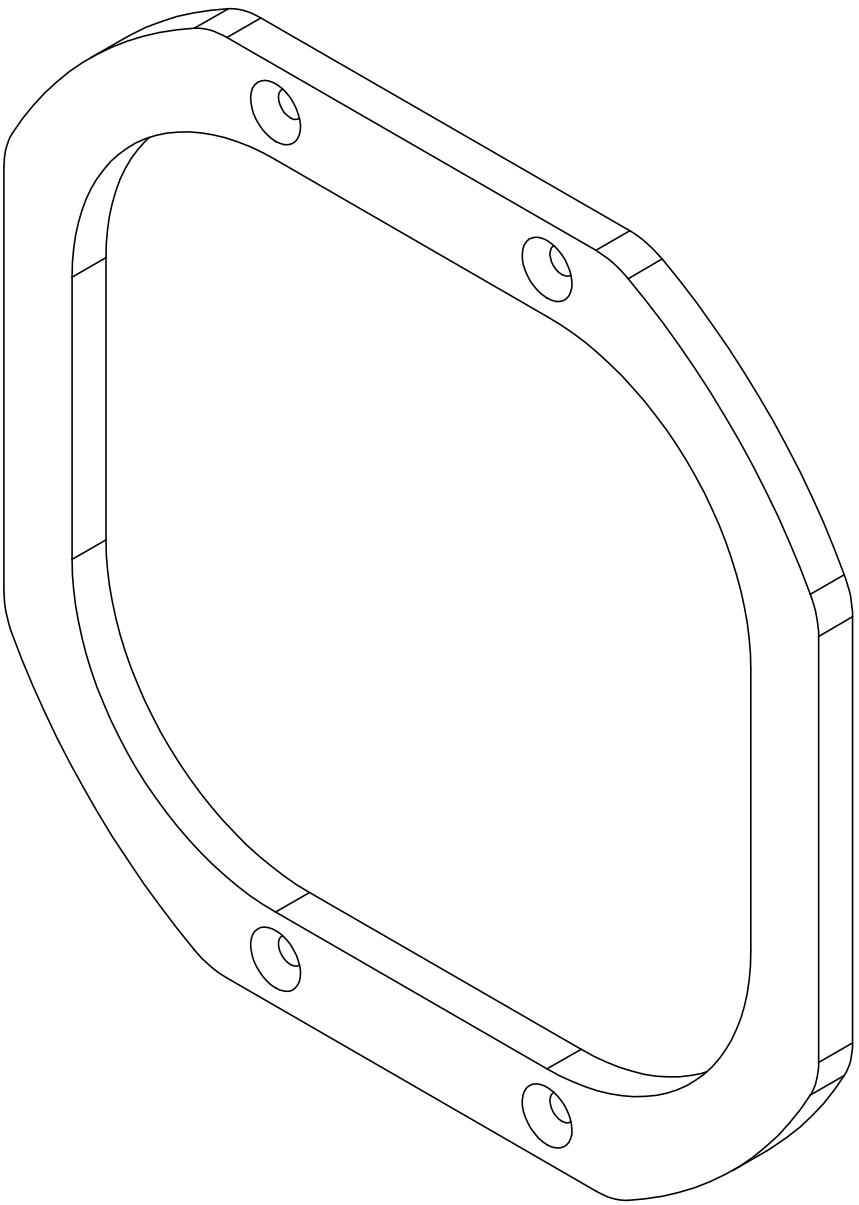


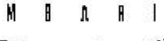

Mat'l: Delrin
Qty: 2

NEXT ASSY Description		NEXT ASSY Number		UNLESS OTHERWISE SPECIFIED TOLERANCES ARE:		APPROVALS DATE		Monterey Bay Aquarium Research Institute  7700 Sandholdt Rd. Moss Landing, CA 95039 831 775-1922	
		1 PLACE DIM ±1/16	2 PLACE DIM ±.02	3 PLACE DIM ±.005	ANGLES ±1°	DRAWN	Gene M.		
						ENGINEER	Gene M.		
						CHECKED			
THIRD ANGLE PROJECTION		1. DIMENSIONS ARE IN INCHES 2. DIMENSION LIMITS HELD AFTER PLATING. 3. REMOVE BURRS AND SHARP EDGES .015 MAX. 4. MACHINED FILLET RADII .0150-.030. 5. MACHINED DIAMETERS ON A COMMON CENTERLINE CONCENTRIC WITHIN .005 6. PERPENDICULARITY & PARALLELISM OF MACHINED SURFACES .002 PER INCH. MAX .012 INCHES FOR SINGLE SURFACE.				PROJECT NO.	901206		
						PROJECT	Coastal Profiling Float		
		DO NOT SCALE DRAWING				MATL			
						SIZE	DWG. NO.	REV. A.01	
						SCALE	1:2	CAD FILE:	SHEET 1 OF 1

Status: