
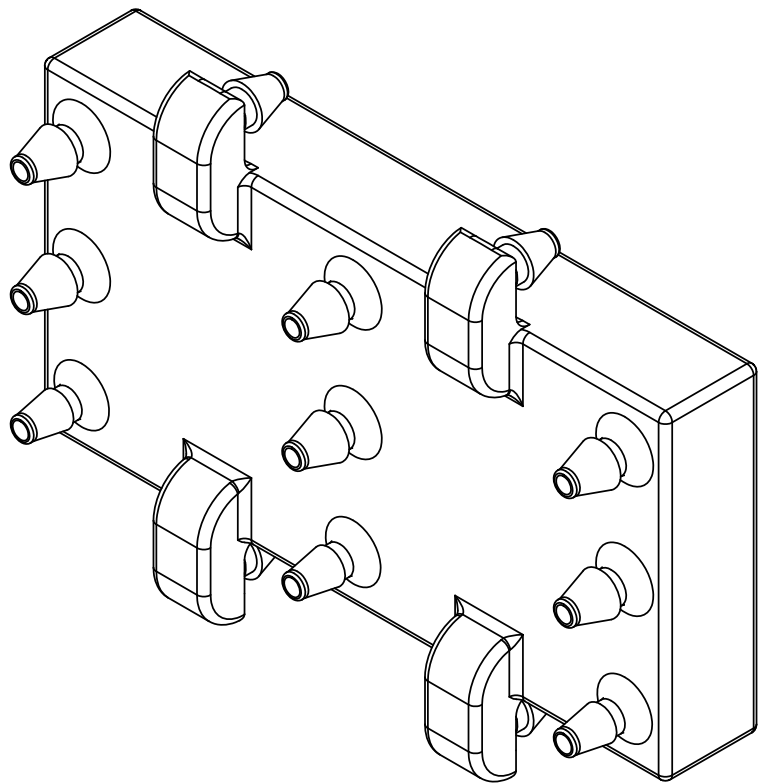
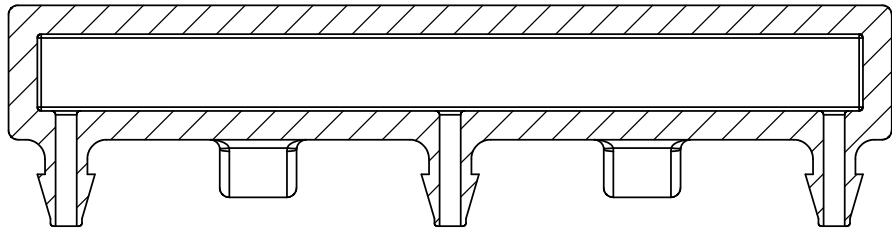


Technical drawing of a rectangular plate. The plate has a 3x3 grid of circular holes. The overall width is 3.34. There are four tabs, one in each corner, which are rectangular with a trapezoidal top. Arrows labeled 'A' point to the top and bottom tabs, and arrows labeled 'B' point to the left and right tabs.

SECTION B-B

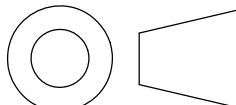

Mat'l: 3D Printer Acrylic
Qty: 1
Print at best resolution

BILL OF MATERIALS												
NEXT ASSY Description		NEXT ASSY Number	UNLESS OTHERWISE SPECIFIED TOLERANCES ARE:				APPROVALS		DATE		Monterey Bay Aquarium Research Institute 7700 Sandholdt Rd. Moss Landing, CA 95039 831 775-1922	
			1 PLACE DIM ±1/16	2 PLACE DIM ±.02	3 PLACE DIM ±.005	ANGLES ±1°	DRAWN	Gene M.				
							ENGINEER	Gene M.				
THIRD ANGLE PROJECTION			1. DIMENSIONS ARE IN INCHES 2. DIMENSION LIMITS HELD AFTER PLATING. 3. REMOVE BURRS AND SHARP EDGES .015 MAX. 4. MACHINED FILLET RADII .0150-.030. 5. MACHINED DIAMETERS ON A COMMON CENTERLINE CONCENTRIC WITHIN .005 6. PERPENDICULARITY & PARALLELISM OF MACHINED SURFACES .002 PER INCH. MAX .012 INCHES FOR SINGLE SURFACE.				CHECKED				Flat Manifold	
							PROJECT NO.		901206			
							PROJECT		Coastal Profiling Float			
		DO NOT SCALE DRAWING				MATERIAL		SIZE B		DWG. NO.		REV. A.06
								SCALE 1:1		CAD FILE:		SHEET 1 OF 1