

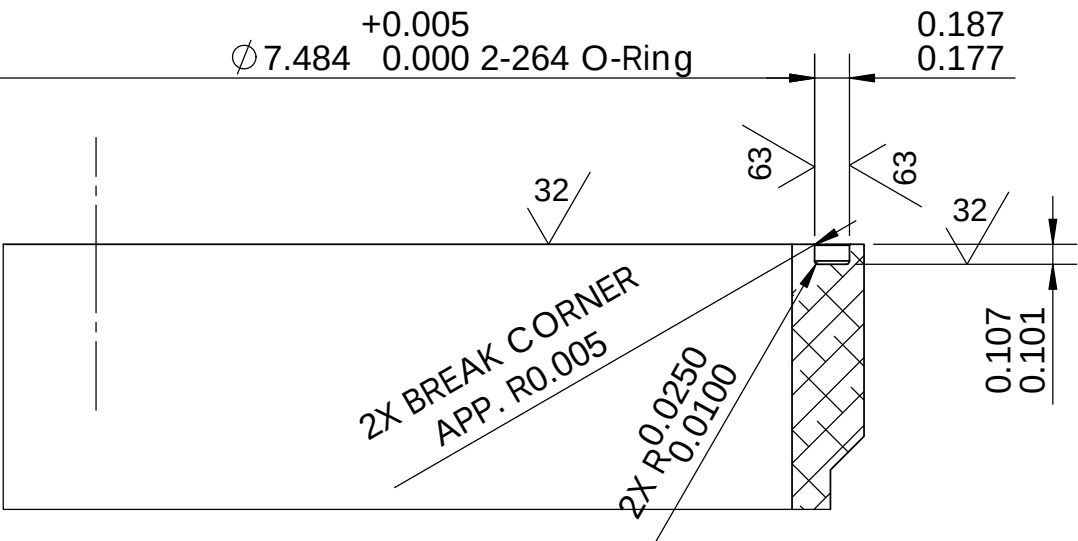


REVISIONS			
REV.	DESCRIPTION	DATE	APPROVED
A.17	INITIAL RELEASE	MMM DD, YYYY	Gene M

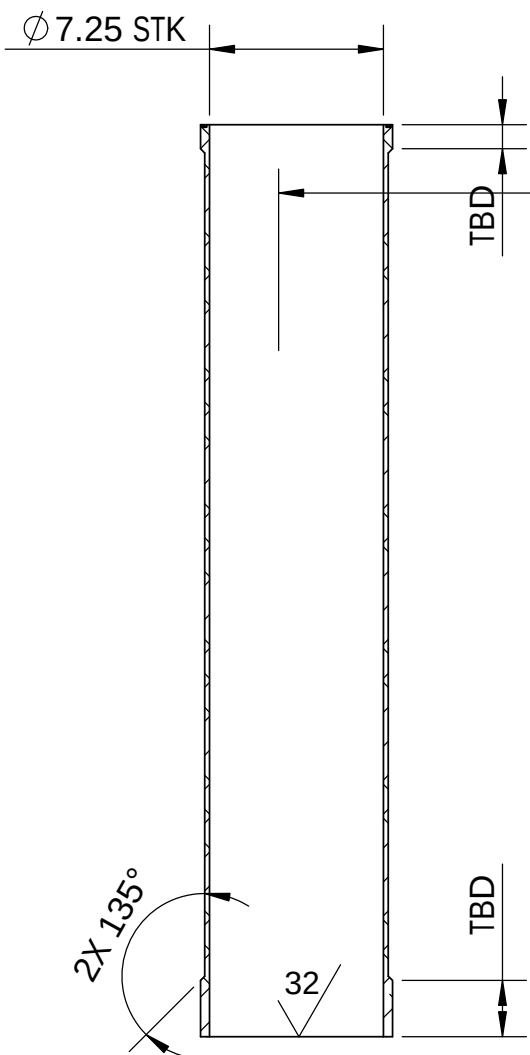


SECTION B-B
SCALE 1 : 1

Mat'l: Alum, 6061-T6
Qty: 1

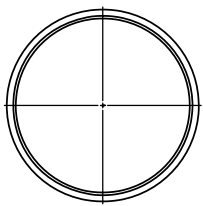

Status: In Design

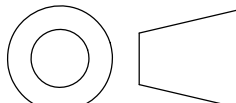BILL OF MATERIALS									
NEXT ASSY Description	NEXT ASSY Number	UNLESS OTHERWISE SPECIFIED TOLERANCES ARE:				APPROVALS DATE		Monterey Bay Aquarium Research Institute M B A R I  7700 Sandholdt Rd. Moss Landing, CA 95039 831 775-1922	
		1 PLACE DIM ±1/16	2 PLACE DIM ±.02	3 PLACE DIM ±.005	ANGLES ±1°	DRAWN	Gene M.		
THIRD ANGLE PROJECTION		1. DIMENSIONS ARE IN INCHES 2. DIMENSION LIMITS HELD AFTER PLATING. 3. REMOVE BURRS AND SHARP EDGES .015 MAX. 4. MACHINED FILLET RADII .0150-.030. 5. MACHINED DIAMETERS ON A COMMON CENTERLINE CONCENTRIC WITHIN .005 6. PERPENDICULARITY & PARALLELISM OF MACHINED SURFACES .002 PER INCH. MAX .012 INCHES FOR SINGLE SURFACE.				ENGINEER	Gene M.		
						CHECKED			
						PROJECT NO.	901602		
						PROJECT	Coastal Profiling Float		
		DO NOT SCALE DRAWING				MAT'L		SIZE B DWG. NO. REV. A.17	
						SCALE 1:8 CAD FILE:		SHEET 1 OF 1	