


THE INFORMATION CONTAINED IN THIS DRAWING IS THE SOLE PROPERTY OF MBARI ANY REPRODUCTION IN PART OR WHOLE WITHOUT THE WRITTEN PERMISSION OF MBARI IS PROHIBITED.

| REVISIONS |                 |              |          |
|-----------|-----------------|--------------|----------|
| REV.      | DESCRIPTION     | DATE         | APPROVED |
| A.12      | INITIAL RELEASE | MMM DD, YYYY | Gene M   |

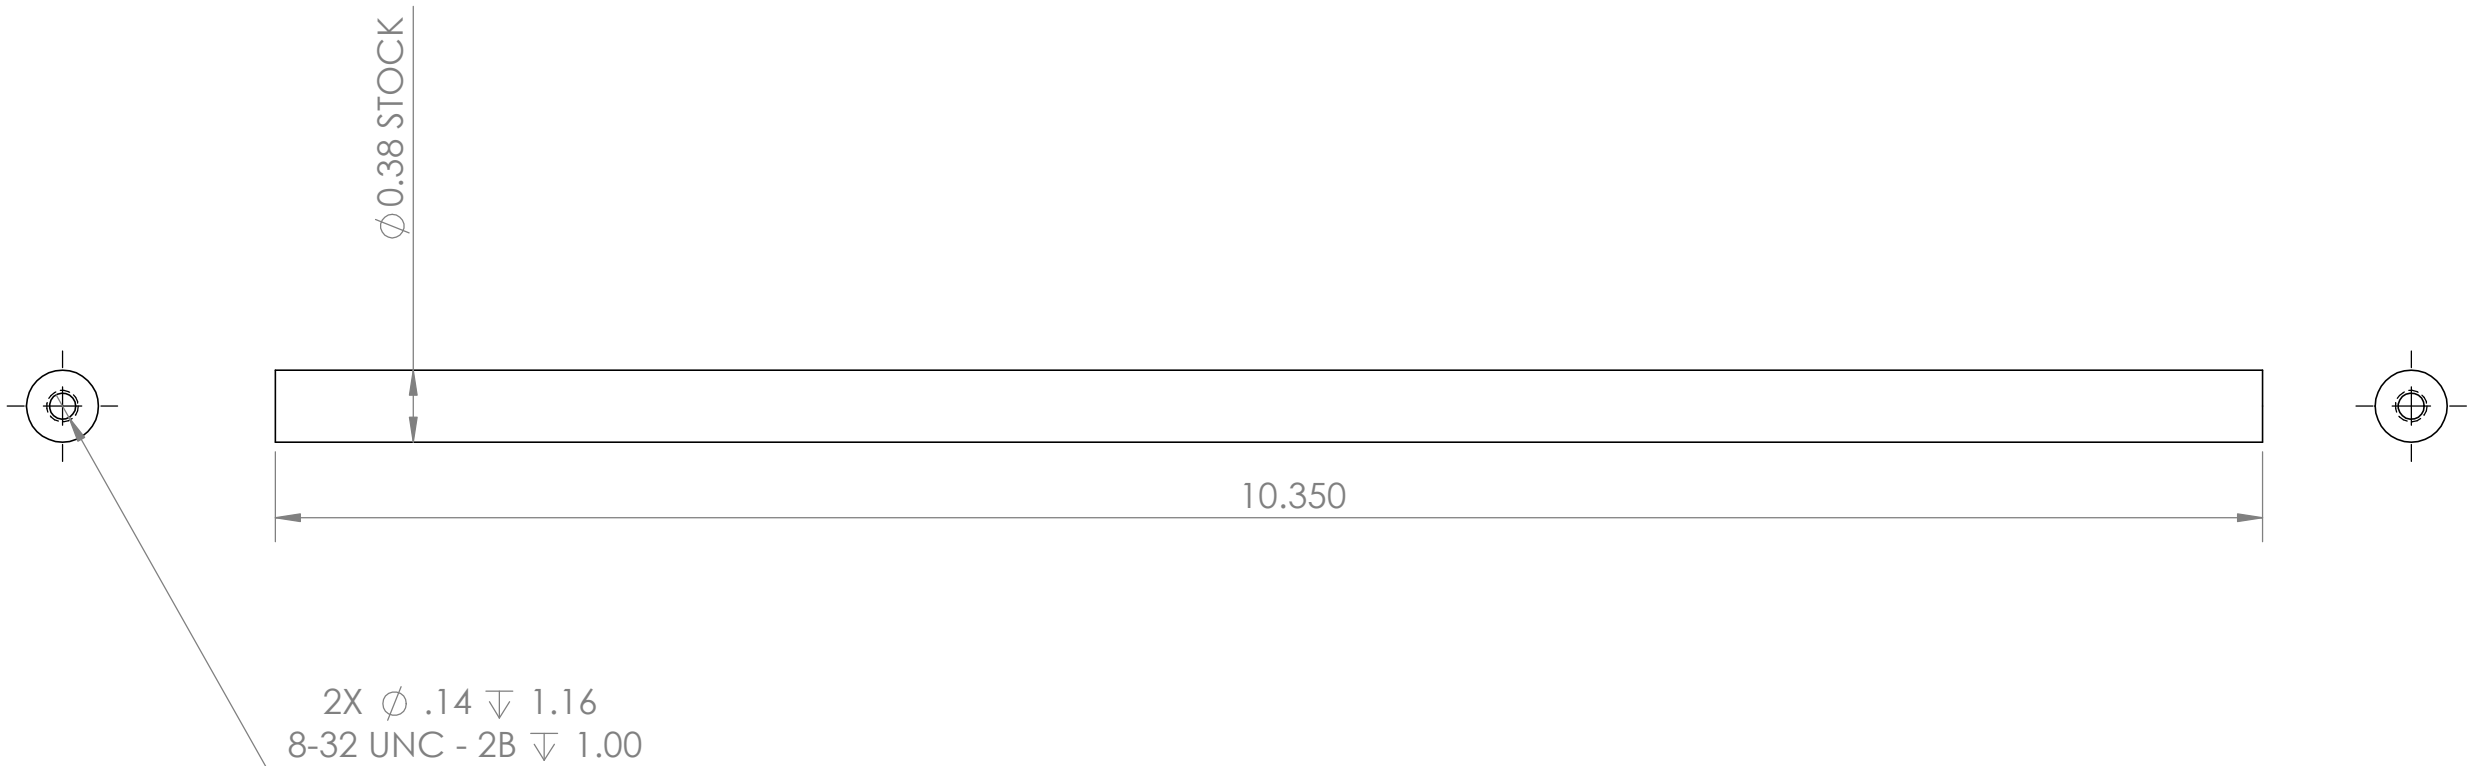

Mat'l: Alum, 6061-T6 or -T6511 anodized  
(McMaster-Carr 6750K153 or 6750K151)  
Qty: 4

| BILL OF MATERIALS                                                                     |  |                  |  |   |                     |                      |               |                                 |  |   |  |                                  |  |
|---------------------------------------------------------------------------------------|--|------------------|--|---|---------------------|----------------------|---------------|---------------------------------|--|---|--|----------------------------------|--|
| NEXT ASSY Description                                                                 |  | NEXT ASSY Number |  | UNLESS OTHERWISE SPECIFIED TOLERANCES ARE:   |                     |                      |               | APPROVALS DATE                  |  | <div>Monterey Bay Aquarium Research Institute</div> <div><div><div>M</div><div>B</div><div>A</div><div>R</div><div>I</div></div><div>7700 Sandholdt Rd.<br/>Moss Landing, CA 95039<br/>831 775-1922</div></div> |  |                                  |  |
|                                                                                       |  |                  |  | 1 PLACE DIM<br>±1/16   | 2 PLACE DIM<br>±.02 | 3 PLACE DIM<br>±.005 | ANGLES<br>±1° | DRAWN Gene M.                   |  |   |  |                                  |  |
|                                                                                       |  |                  |  |   |                     |                      |               | ENGINEER Gene M.                |  |   |  |                                  |  |
| THIRD ANGLE PROJECTION                                                                |  |                  |  | <div>1. DIMENSIONS ARE IN INCHES</div> <div>2. DIMENSION LIMITS HELD AFTER PLATING.</div> <div>3. REMOVE BURRS AND SHARP EDGES .015 MAX.</div> <div>4. MACHINED FILLET RADII .0150-.030.</div> <div>5. MACHINED DIAMETERS ON A COMMON CENTERLINE CONCENTRIC WITHIN .005</div> <div>6. PERPENDICULARITY &amp; PARALLELISM OF MACHINED SURFACES .002 PER INCH. MAX .012 INCHES FOR SINGLE SURFACE.</div> |                     |                      |               | CHECKED                         |  | PROJECT NO. 901206   |  | <div>Oil Res. Rack, Spacer</div> |  |
|  |  |                  |  |   |                     |                      |               | PROJECT Coastal Profiling Float |  |   |  |                                  |  |
|                                                                                       |  |                  |  |   |                     |                      |               |                                 |  |   |  |                                  |  |
|                                                                                       |  |                  |  |   |                     |                      |               | DO NOT SCALE DRAWING            |  |   |  | MATL                             |  |
|                                                                                       |  |                  |  |   |                     |                      |               | SCALE 1:2 CAD FILE:             |  | SHEET 1 OF 1   |  |                                  |  |