

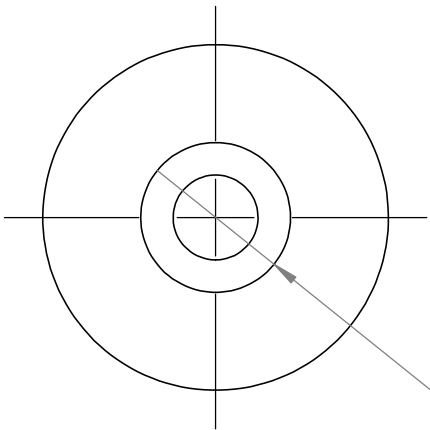
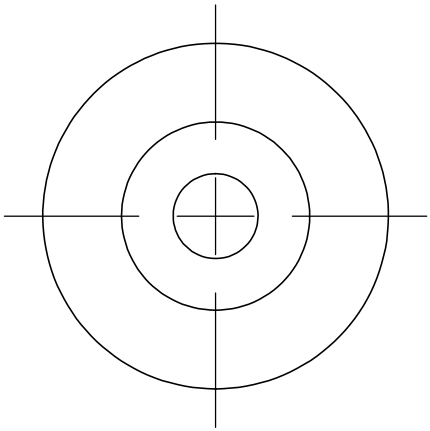


THE INFORMATION CONTAINED IN THIS DRAWING IS THE SOLE PROPERTY OF MBARI ANY REPRODUCTION IN PART OR WHOLE WITHOUT THE WRITTEN PERMISSION OF MBARI IS PROHIBITED.

REVISIONS			
REV.	DESCRIPTION	DATE	APPROVED
A.01	INITIAL RELEASE	MMM DD, YYYY	Gene M

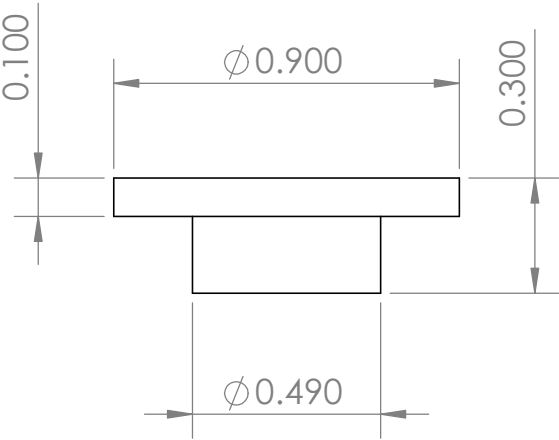

ϕ .221 THRU ALL
 $\sqcup$ ϕ .390 ∇ .140

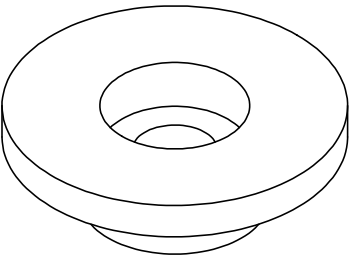

Mat'l: Delrin
Qty: 1

BILL OF MATERIALS									
NEXT ASSY Description	NEXT ASSY Number	UNLESS OTHERWISE SPECIFIED TOLERANCES ARE:				APPROVALS		DATE	Monterey Bay Aquarium Research Institute MBARI  7700 Sandholdt Rd. Moss Landing, CA 95039 831 775-1922
		1 PLACE DIM ±1/16	2 PLACE DIM ±.02	3 PLACE DIM ±.005	ANGLES ±1°	DRAWN	Gene M.		
						ENGINEER	Gene M.		
						CHECKED			
						PROJECT NO.	901602		
THIRD ANGLE PROJECTION		1. DIMENSIONS ARE IN INCHES 2. DIMENSION LIMITS HELD AFTER PLATING. 3. REMOVE BURRS AND SHARP EDGES .015 MAX. 4. MACHINED FILLET RADII .0150-.030. 5. MACHINED DIAMETERS ON A COMMON CENTERLINE CONCENTRIC WITHIN .005 6. PERPENDICULARITY & PARALLELISM OF MACHINED SURFACES .002 PER INCH. MAX .012 INCHES FOR SINGLE SURFACE.				PROJECT		Coastal Profiling Float	
									
		DO NOT SCALE DRAWING				MATL			
						SIZE B		DWG. NO.	REV. A.01
						SCALE 4:1		CAD FILE:	SHEET 1 OF 1

Status: