

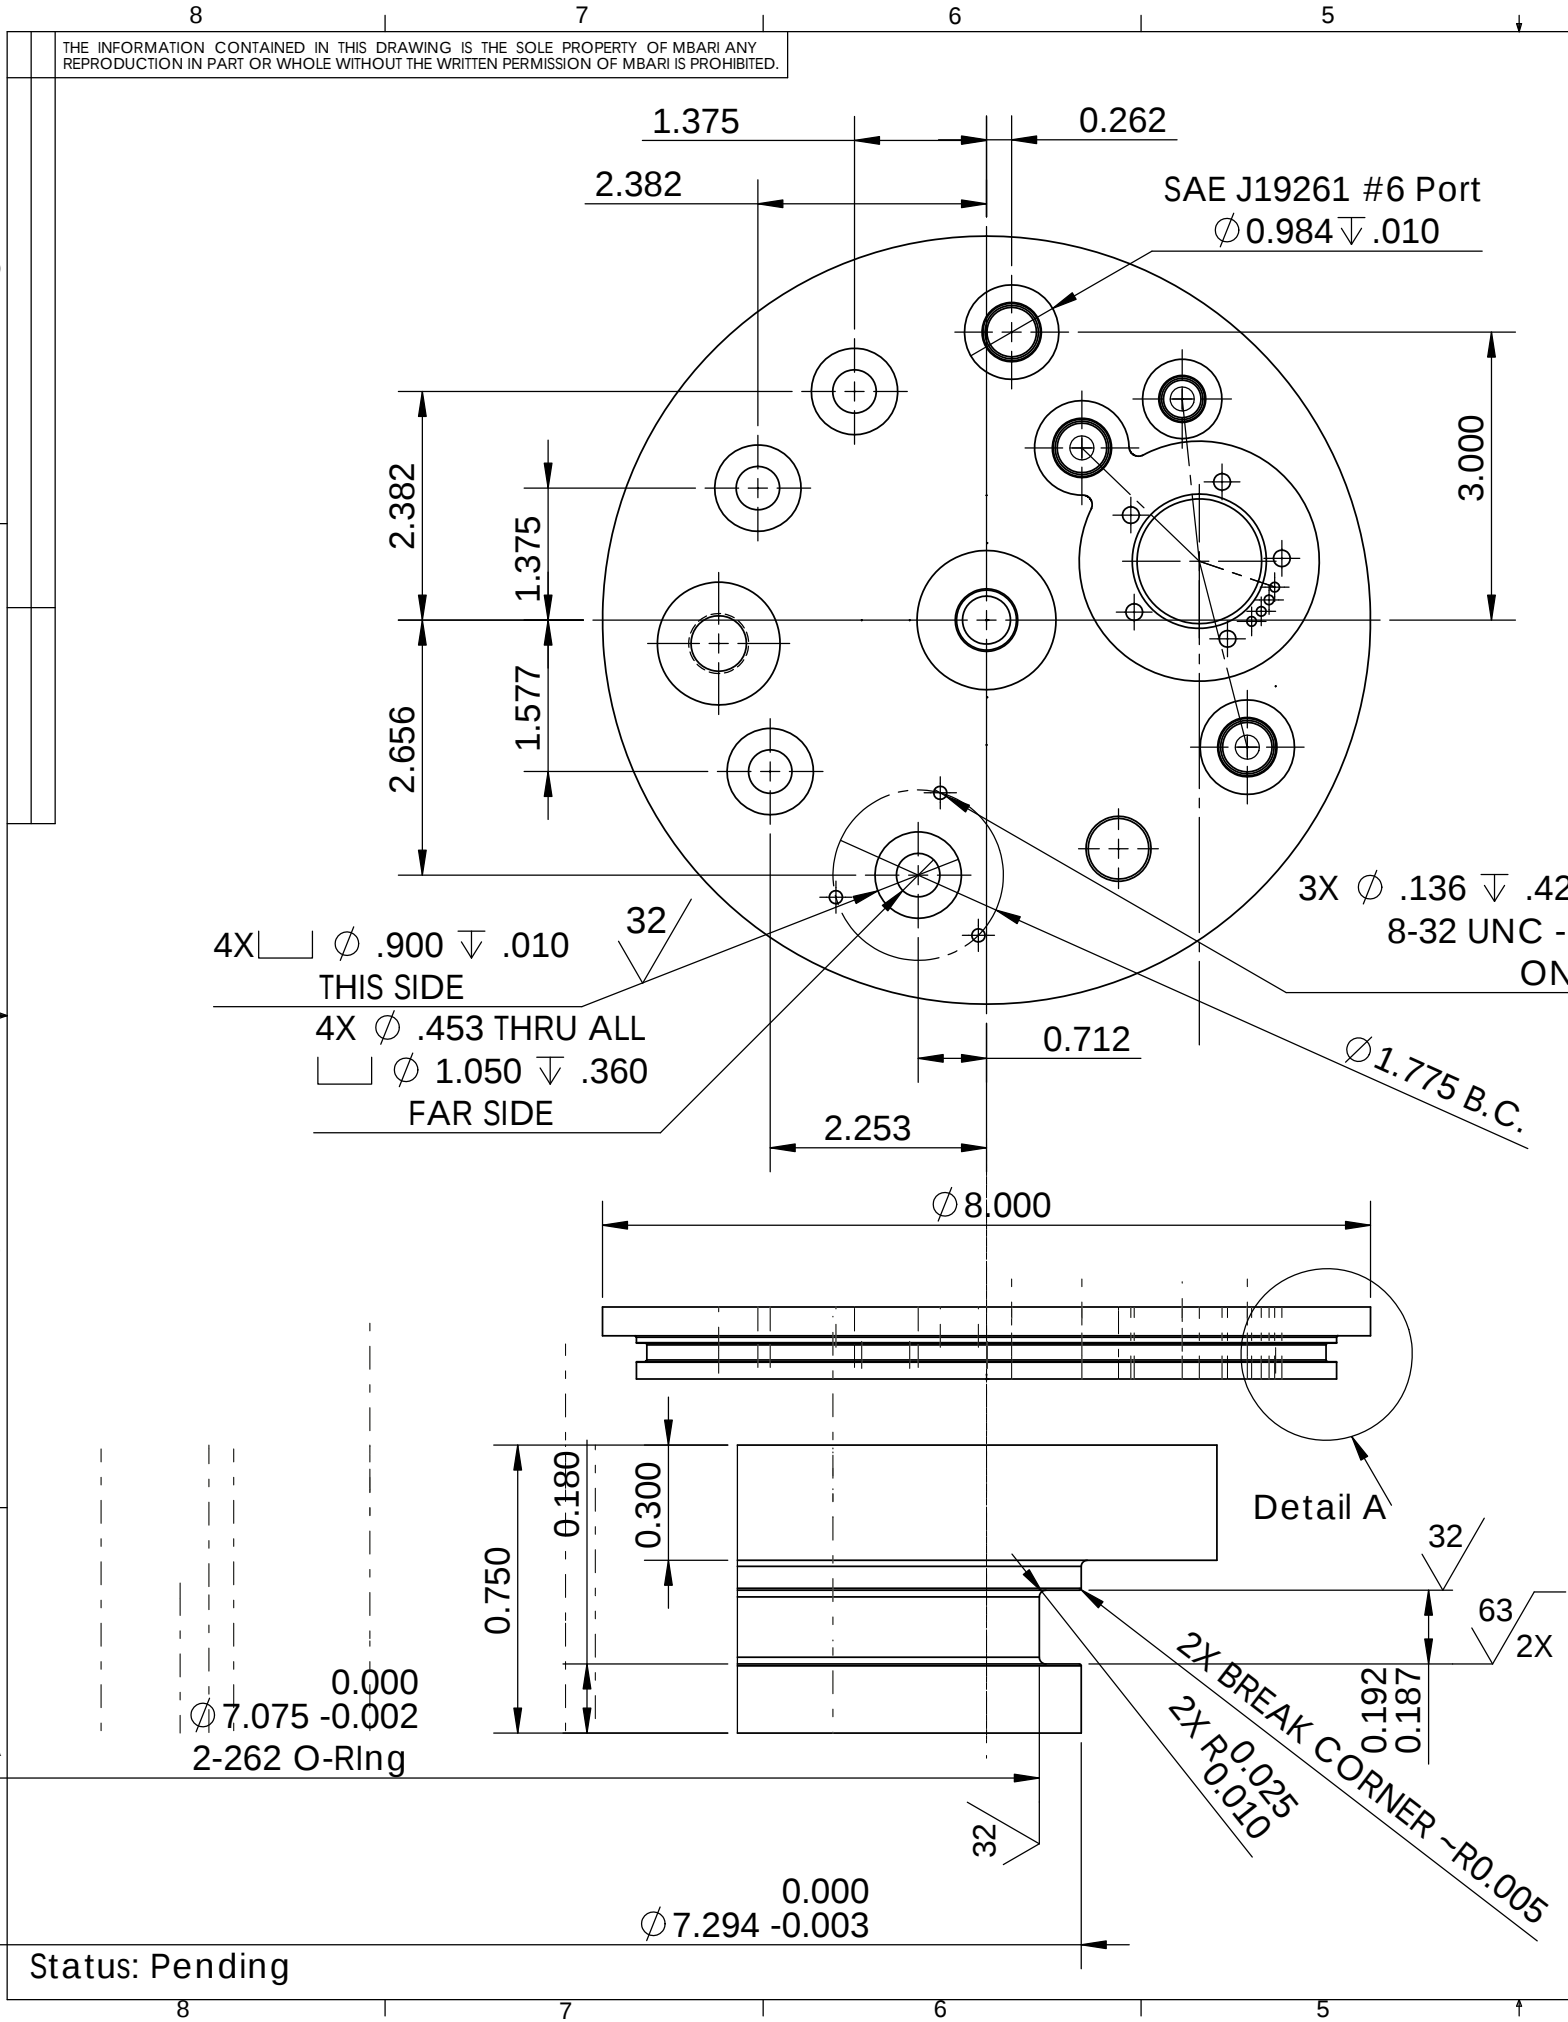


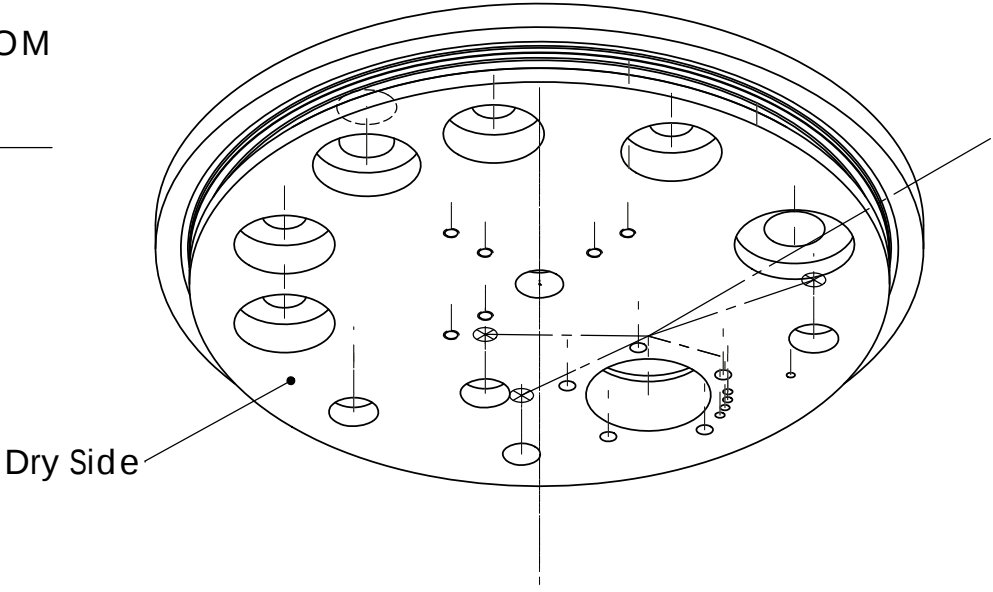



REVISIONS			
REV.	DESCRIPTION	DATE	APPROVED
A.95	INITIAL RELEASE	MMM DD, YYYY	Gene M

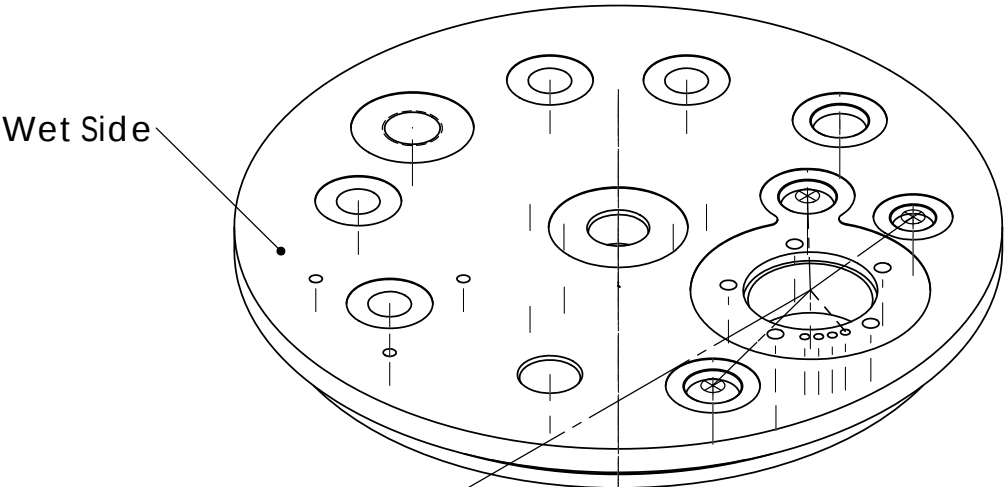

Mat'l: Alum, 6061-T6
Qty: 2
Hard Black Andoize per MIL-A-8625 Type III, .001 Max. Buildup
Dimensions apply after plating

BILL OF MATERIALS			
NEXT ASSY Description	NEXT ASSY Number	UNLESS OTHERWISE SPECIFIED TOLERANCES ARE:	APPROVALS DATE
		1 PLACE DIM ±1/16 2 PLACE DIM ±.02 3 PLACE DIM ±.005 ANGLES ±1°	DRAWN Gene M. ENGINEER Gene M. CHECKED PROJECT NO. 901206 PROJECT Coastal Profiling Float
THIRD ANGLE PROJECTION		1. DIMENSIONS ARE IN INCHES 2. DIMENSION LIMITS HELD AFTER PLATING. 3. REMOVE BURRS AND SHARP EDGES .015 MAX. 4. MACHINED FILLET RADII .0150-.030. 5. MACHINED DIAMETERS ON A COMMON CENTERLINE CONCENTRIC WITHIN .005 6. PERPENDICULARITY & PARALLELISM OF MACHINED SURFACES .002 PER INCH. MAX .012 INCHES FOR SINGLE SURFACE.	Monterey Bay Aquarium Research Institute 7700 Sandholdt Rd. Moss Landing, CA 95039 831 775-1922 CPF End Cap
		DO NOT SCALE DRAWING	MAT'L
		SCALE 1:2	CAD FILE: SHEET 1 OF 3

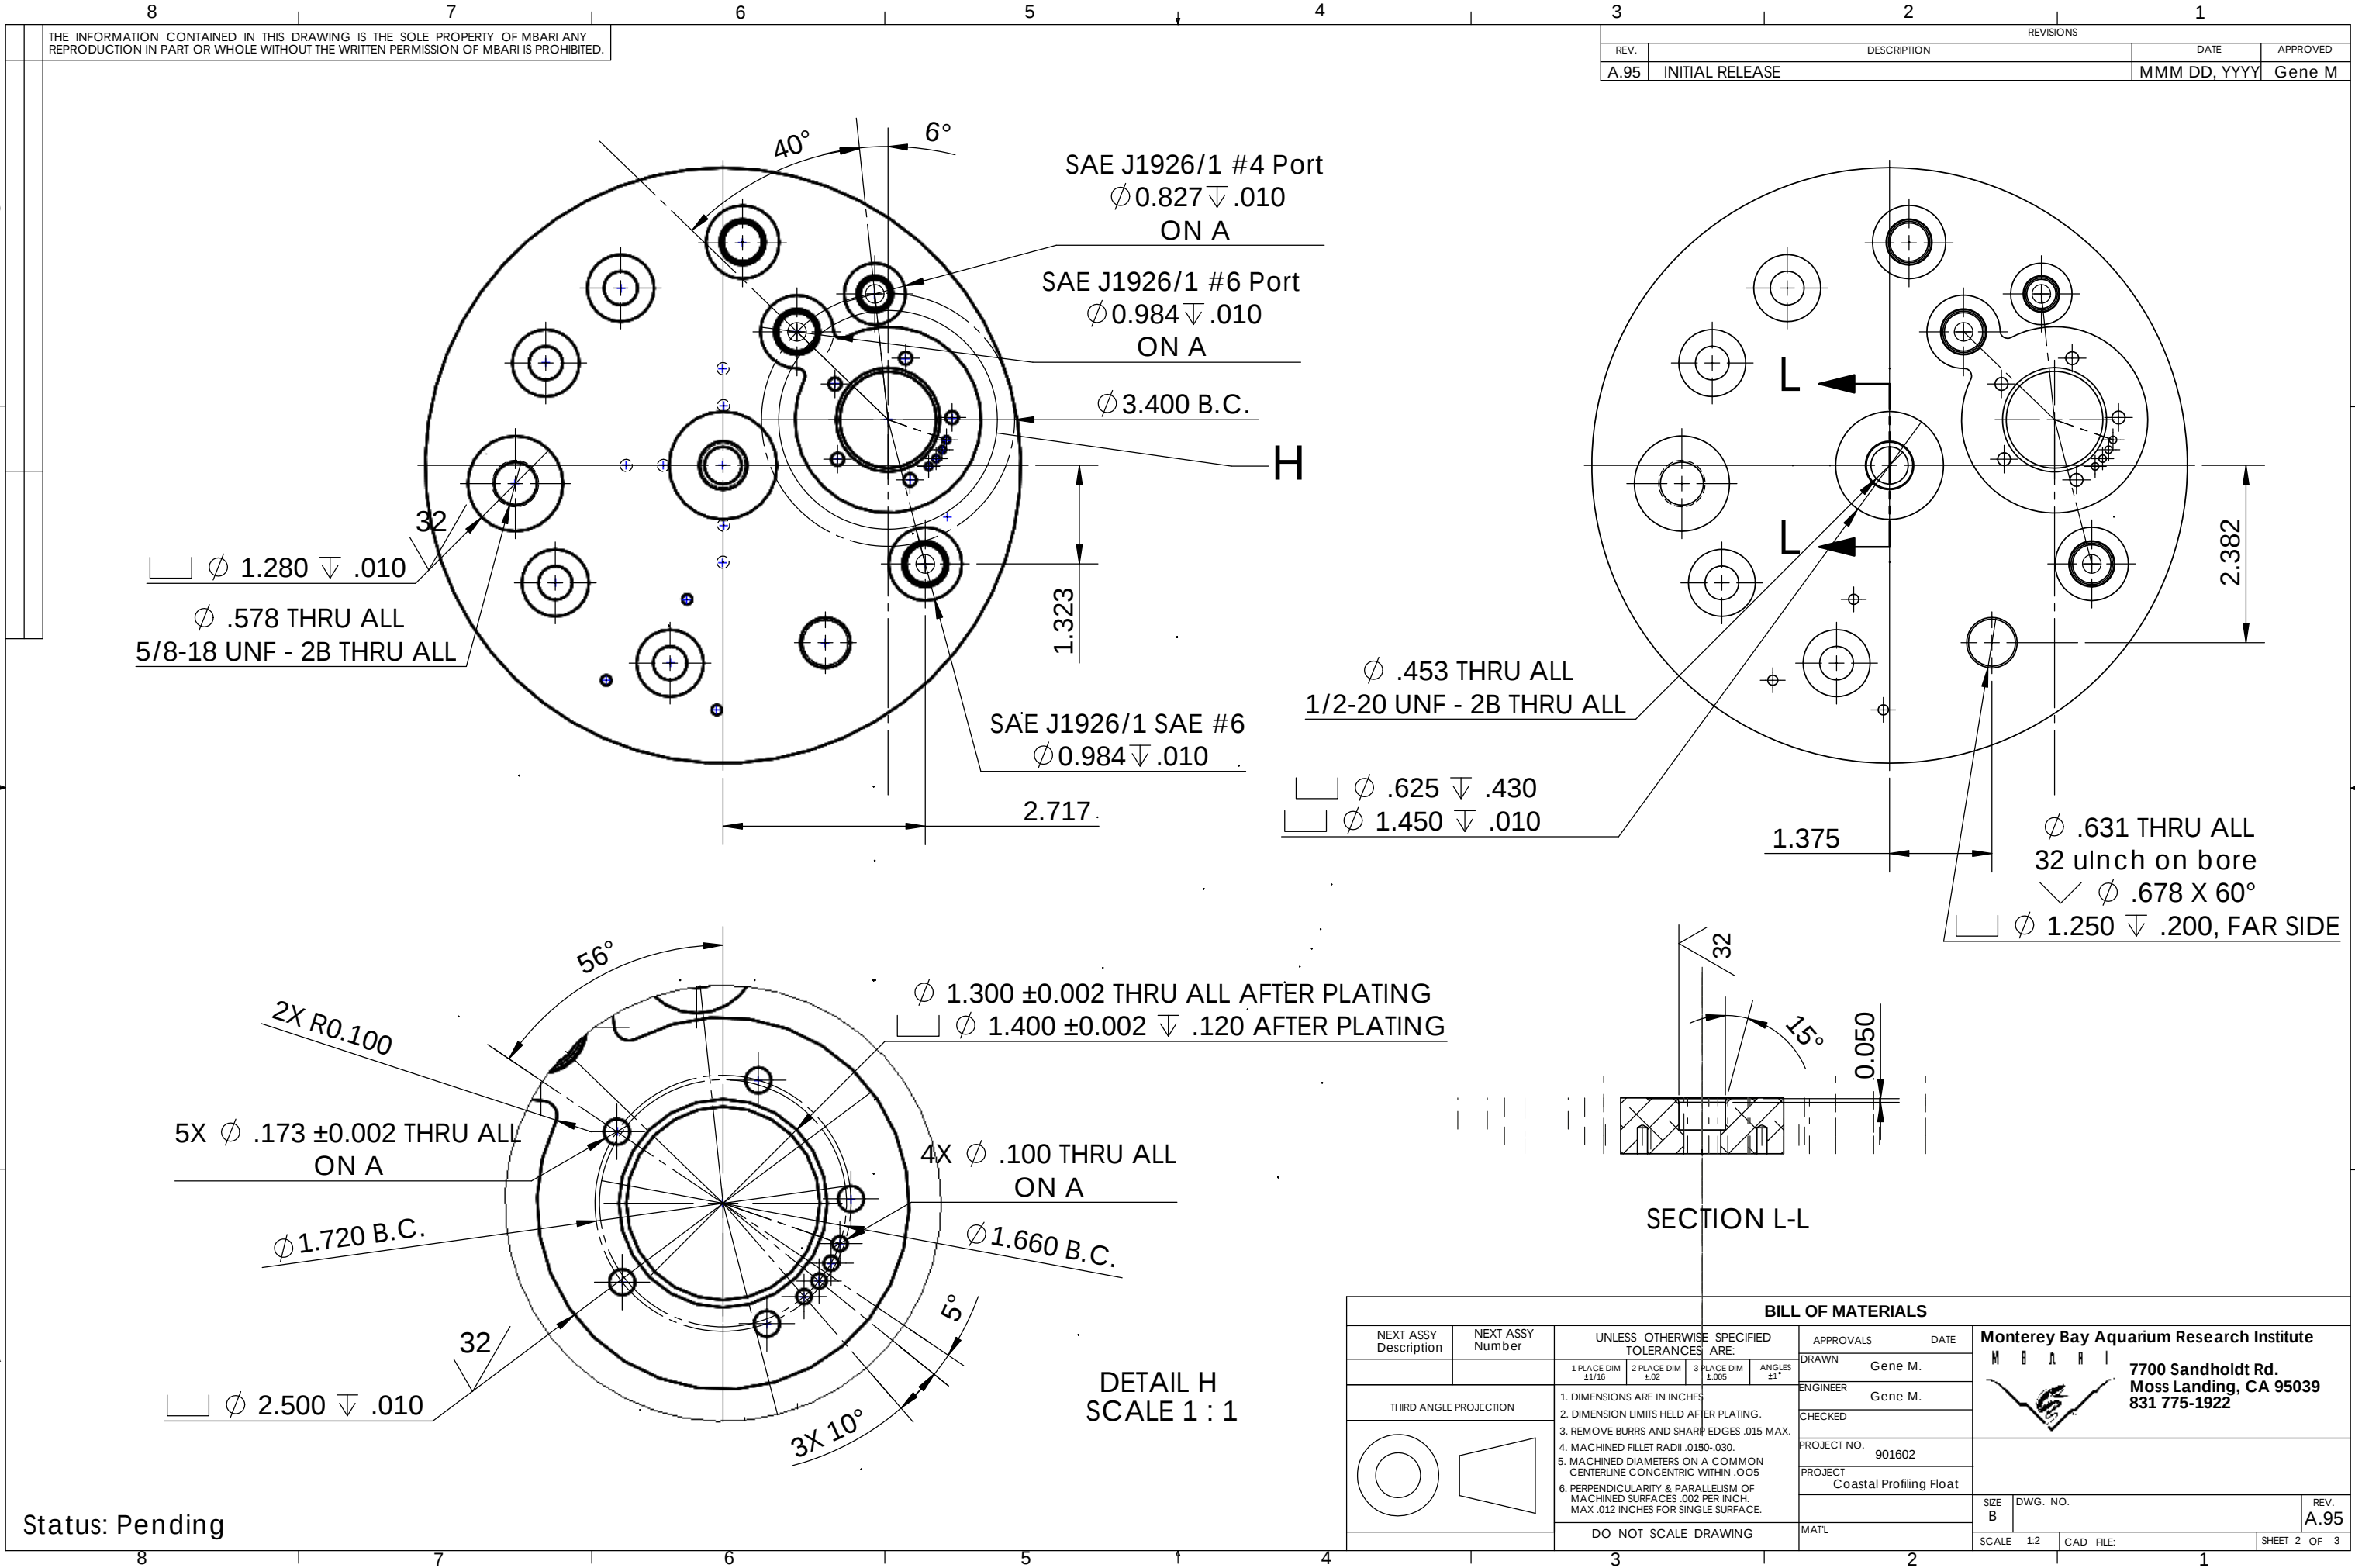


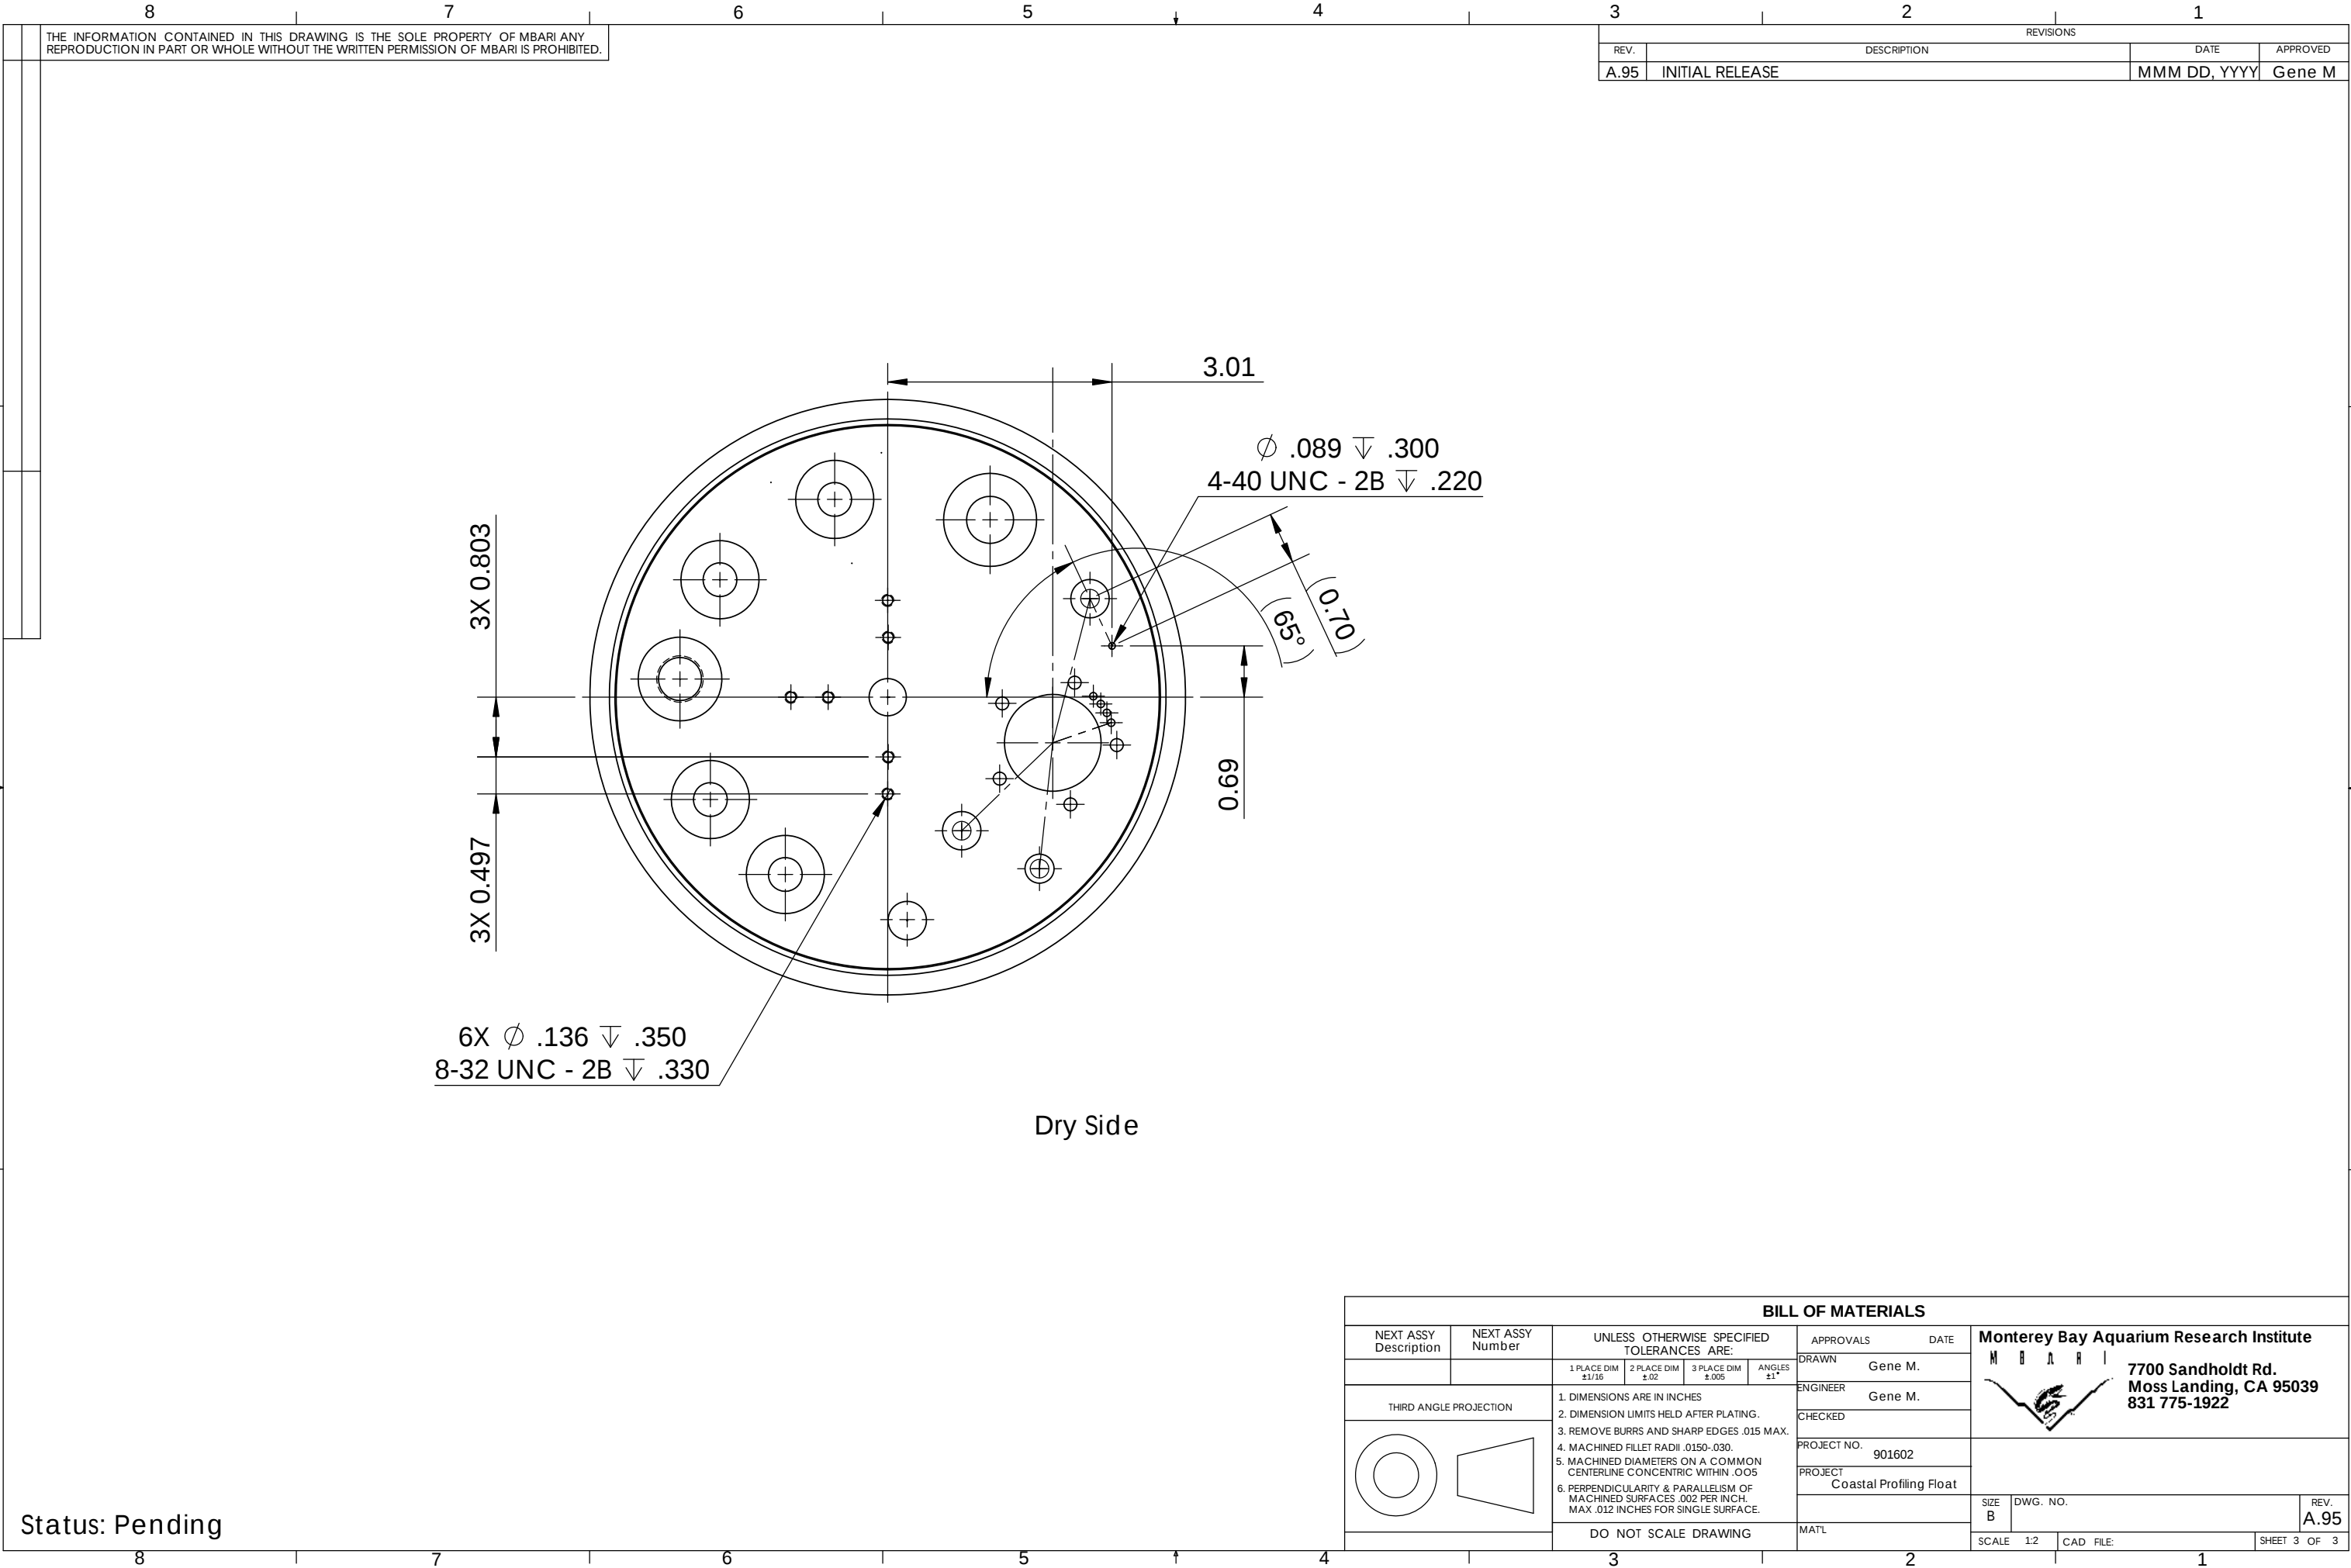

THE INFORMATION CONTAINED IN THIS DRAWING IS THE SOLE PROPERTY OF MBARI ANY REPRODUCTION IN PART OR WHOLE WITHOUT THE WRITTEN PERMISSION OF MBARI IS PROHIBITED.

REVISIONS			
REV.	DESCRIPTION	DATE	APPROVED
A.95	INITIAL RELEASE	MMM DD, YYYY	Gene M

Dry Side

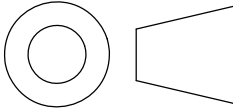BILL OF MATERIALS											
NEXT ASSY Description	NEXT ASSY Number	UNLESS OTHERWISE SPECIFIED TOLERANCES ARE:				APPROVALS		DATE		Monterey Bay Aquarium Research Institute M B A R I 7700 Sandholdt Rd. Moss Landing, CA 95039 831 775-1922	
		1 PLACE DIM ±1/16	2 PLACE DIM ±.02	3 PLACE DIM ±.005	ANGLES ±1°	DRAWN	Gene M.				
THIRD ANGLE PROJECTION		1. DIMENSIONS ARE IN INCHES 2. DIMENSION LIMITS HELD AFTER PLATING. 3. REMOVE BURRS AND SHARP EDGES .015 MAX. 4. MACHINED FILLET RADII .0150-.030. 5. MACHINED DIAMETERS ON A COMMON CENTERLINE CONCENTRIC WITHIN .005 6. PERPENDICULARITY & PARALLELISM OF MACHINED SURFACES .002 PER INCH, MAX .012 INCHES FOR SINGLE SURFACE.				ENGINEER		Gene M.			
						CHECKED					
						PROJECT NO.		901602			
						PROJECT		Coastal Profiling Float			
		SIZE B		DWG. NO.		REV. A.95					
		SCALE 1:2		CAD FILE:				SHEET 3 OF 3			

Monterey Bay Aquarium Research Institute
7700 Sandholdt Rd.
Moss Landing, CA 95039
831 775-1922



Status: Pending

DO NOT SCALE DRAWING