



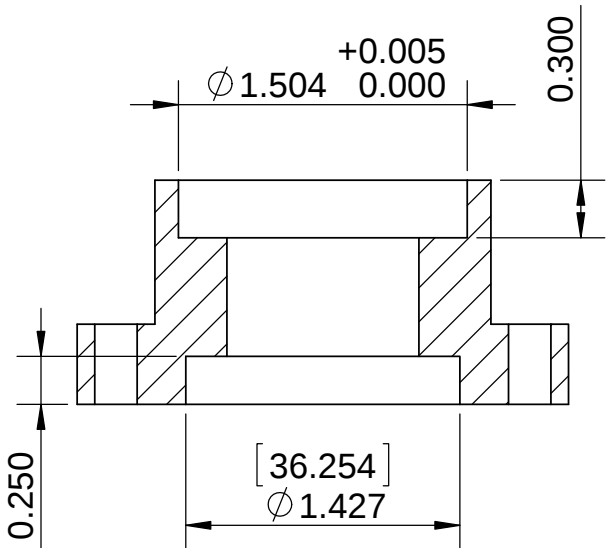

Qty: 3
Mat'l: Alum, 6061-T6

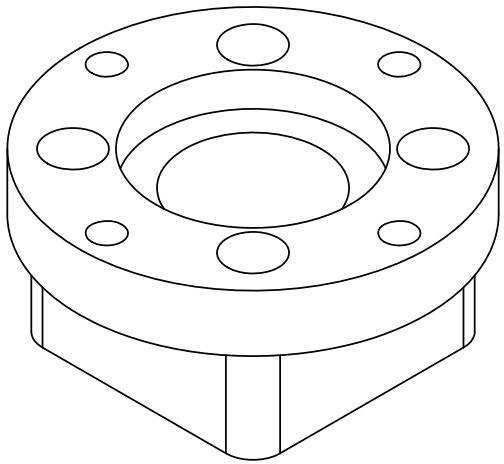