



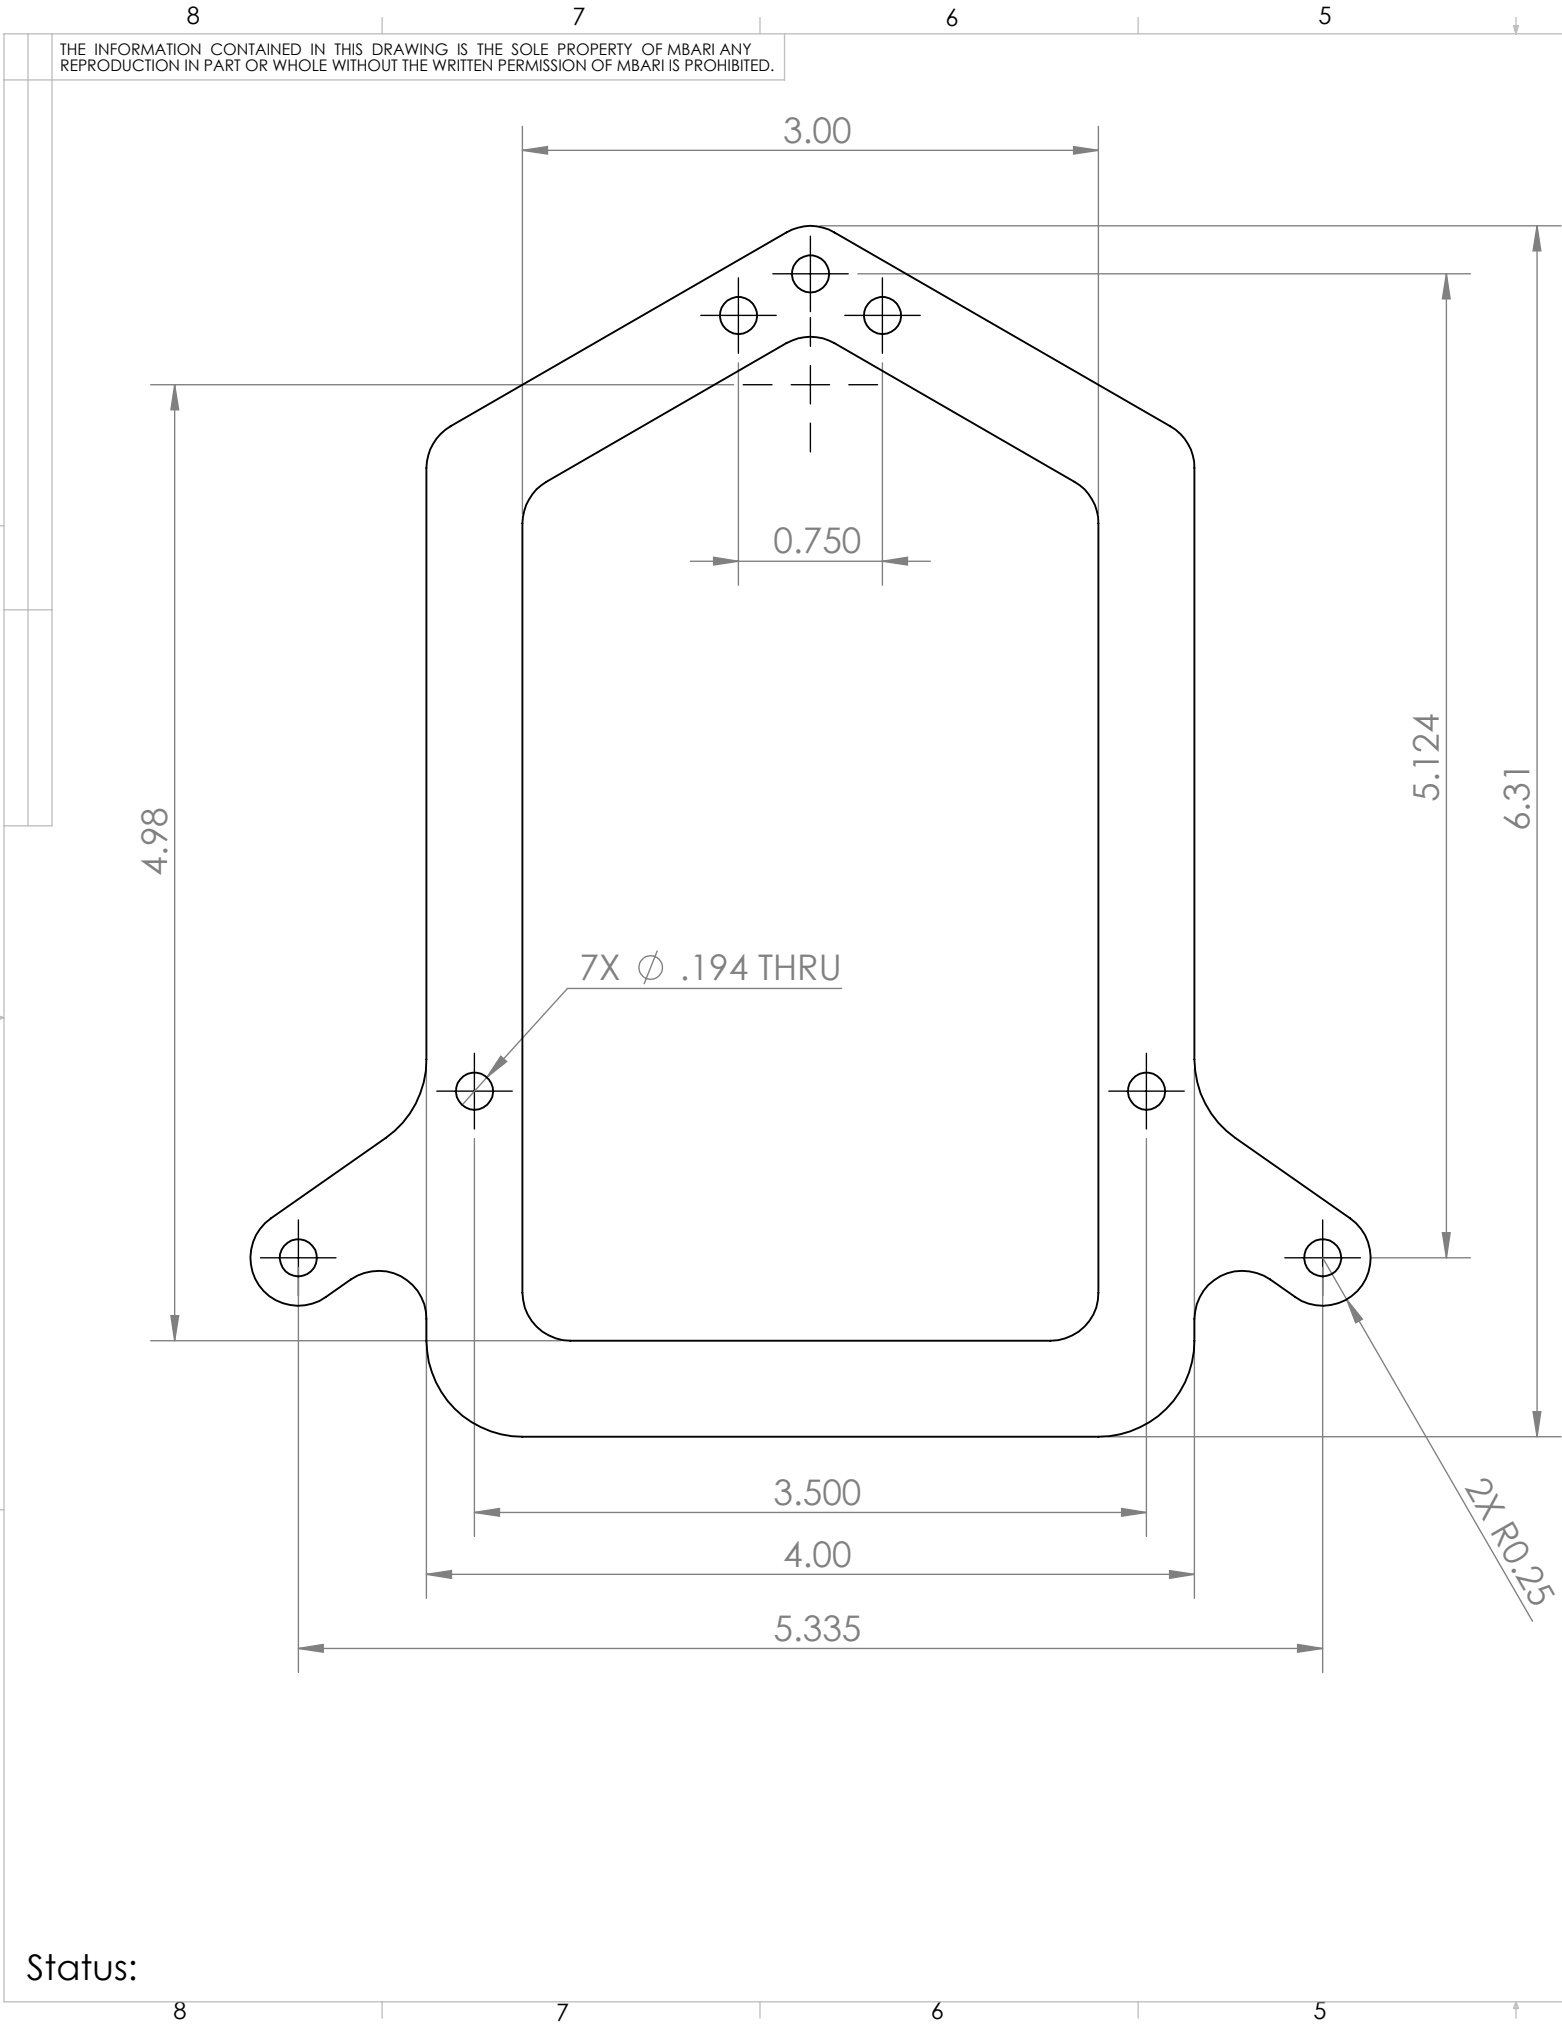

REVISIONS			
REV.	DESCRIPTION	DATE	APPROVED
A.13	INITIAL RELEASE	MMM DD, YYYY	Gene M

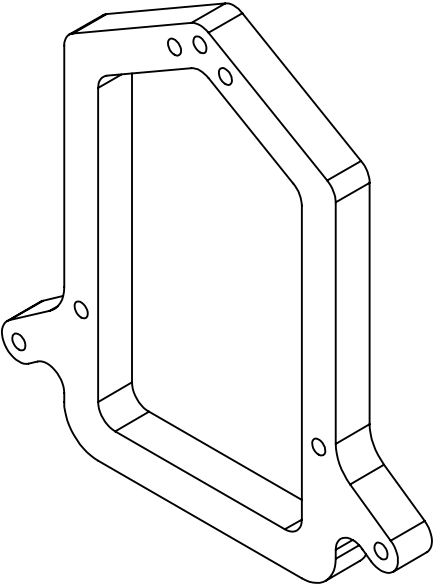

Mat'l: Alum, 6061-T6
Qty: 2
Note: Waterjet Profile OK

BILL OF MATERIALS										
NEXT ASSY Description	NEXT ASSY Number	UNLESS OTHERWISE SPECIFIED TOLERANCES ARE:				APPROVALS		DATE		
		1 PLACE DIM ±1/16	2 PLACE DIM ±.02	3 PLACE DIM ±.005	ANGLES ±1°	DRAWN	Gene M.			
						ENGINEER	Gene M.			
						CHECKED				
						PROJECT NO.	901206			
						PROJECT	Coastal Profiling Float			
							SIZE B		DWG. NO.	
									REV. A.13	
							SCALE 1:2		CAD FILE:	
									SHEET 1 OF 2	
THIRD ANGLE PROJECTION		1. DIMENSIONS ARE IN INCHES 2. DIMENSION LIMITS HELD AFTER PLATING. 3. REMOVE BURRS AND SHARP EDGES .015 MAX. 4. MACHINED FILLET RADII .0150-.030. 5. MACHINED DIAMETERS ON A COMMON CENTERLINE CONCENTRIC WITHIN .005 6. PERPENDICULARITY & PARALLELISM OF MACHINED SURFACES .002 PER INCH, MAX .012 INCHES FOR SINGLE SURFACE.				APPROVALS		DATE		
						DO NOT SCALE DRAWING		MATL		
						Monterey Bay Aquarium Research Institute				
						7700 Sandholdt Rd. Moss Landing, CA 95039 831 775-1922				
						Internal Reservoir, End Plate				

