
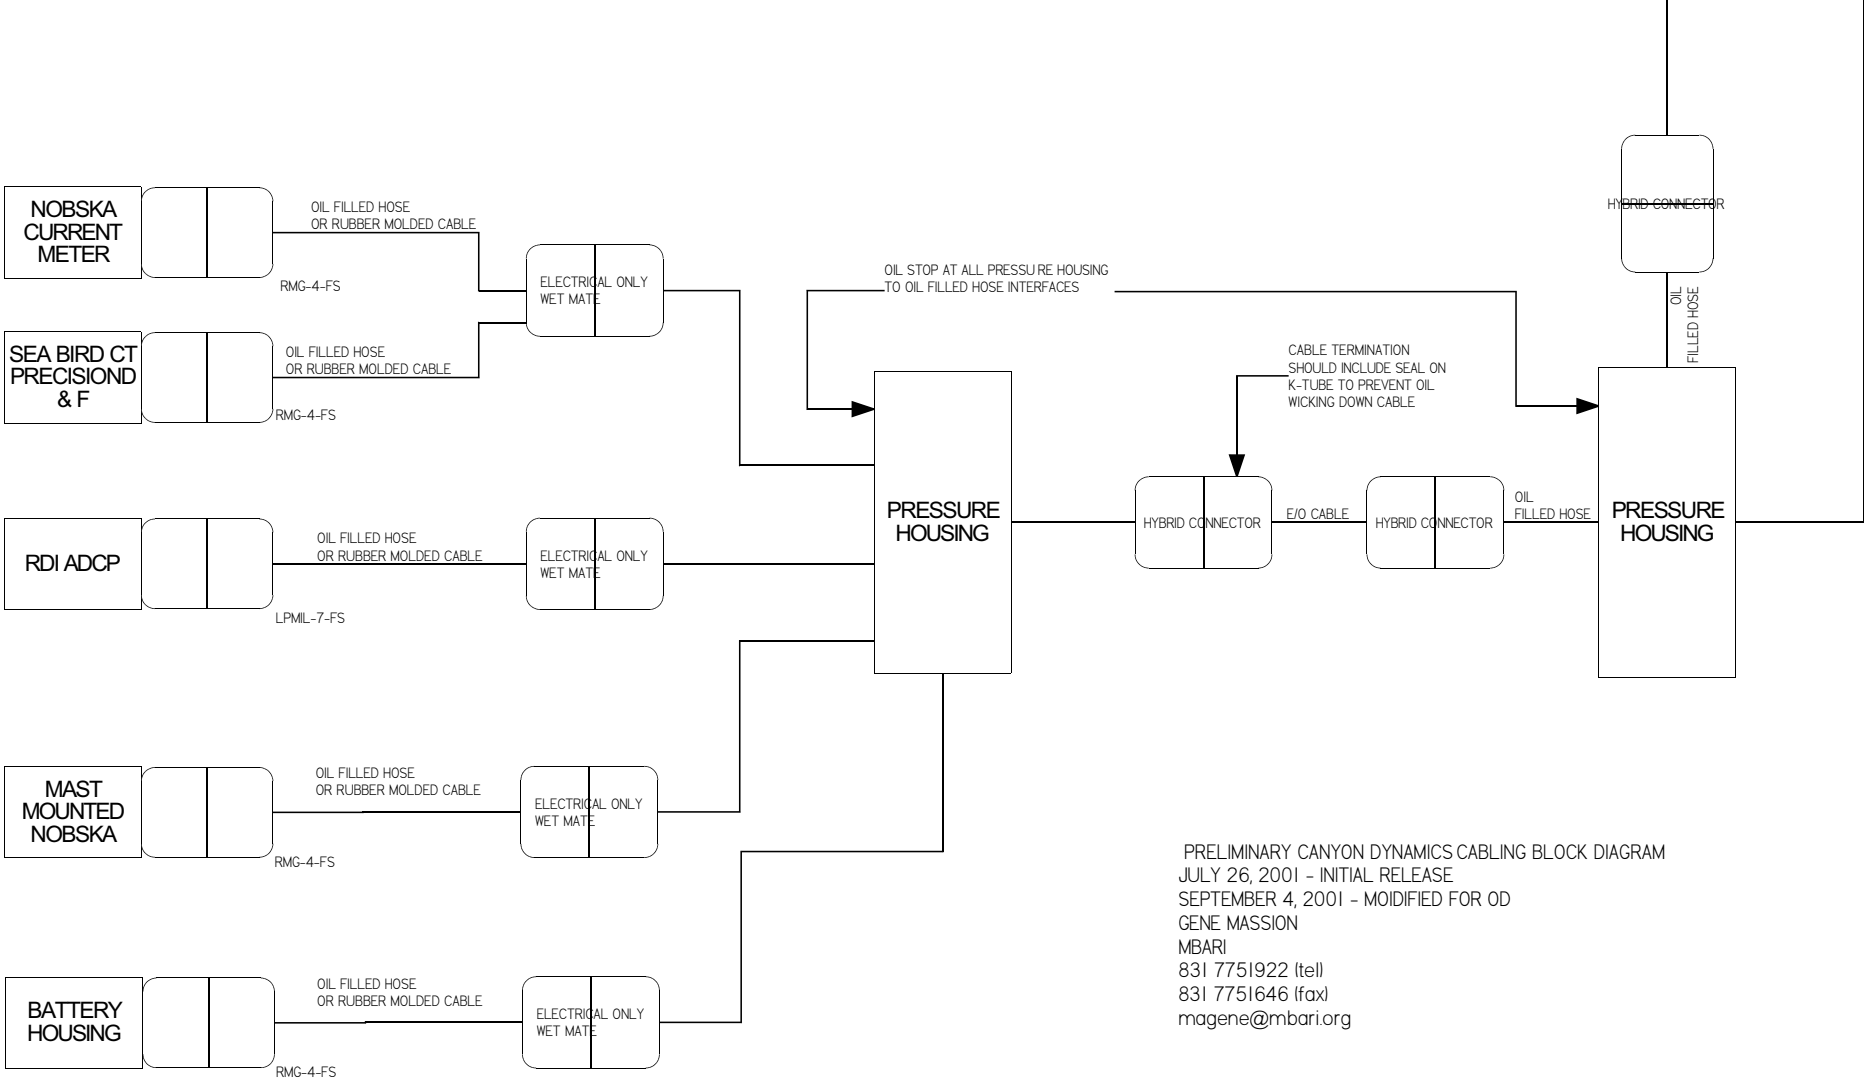


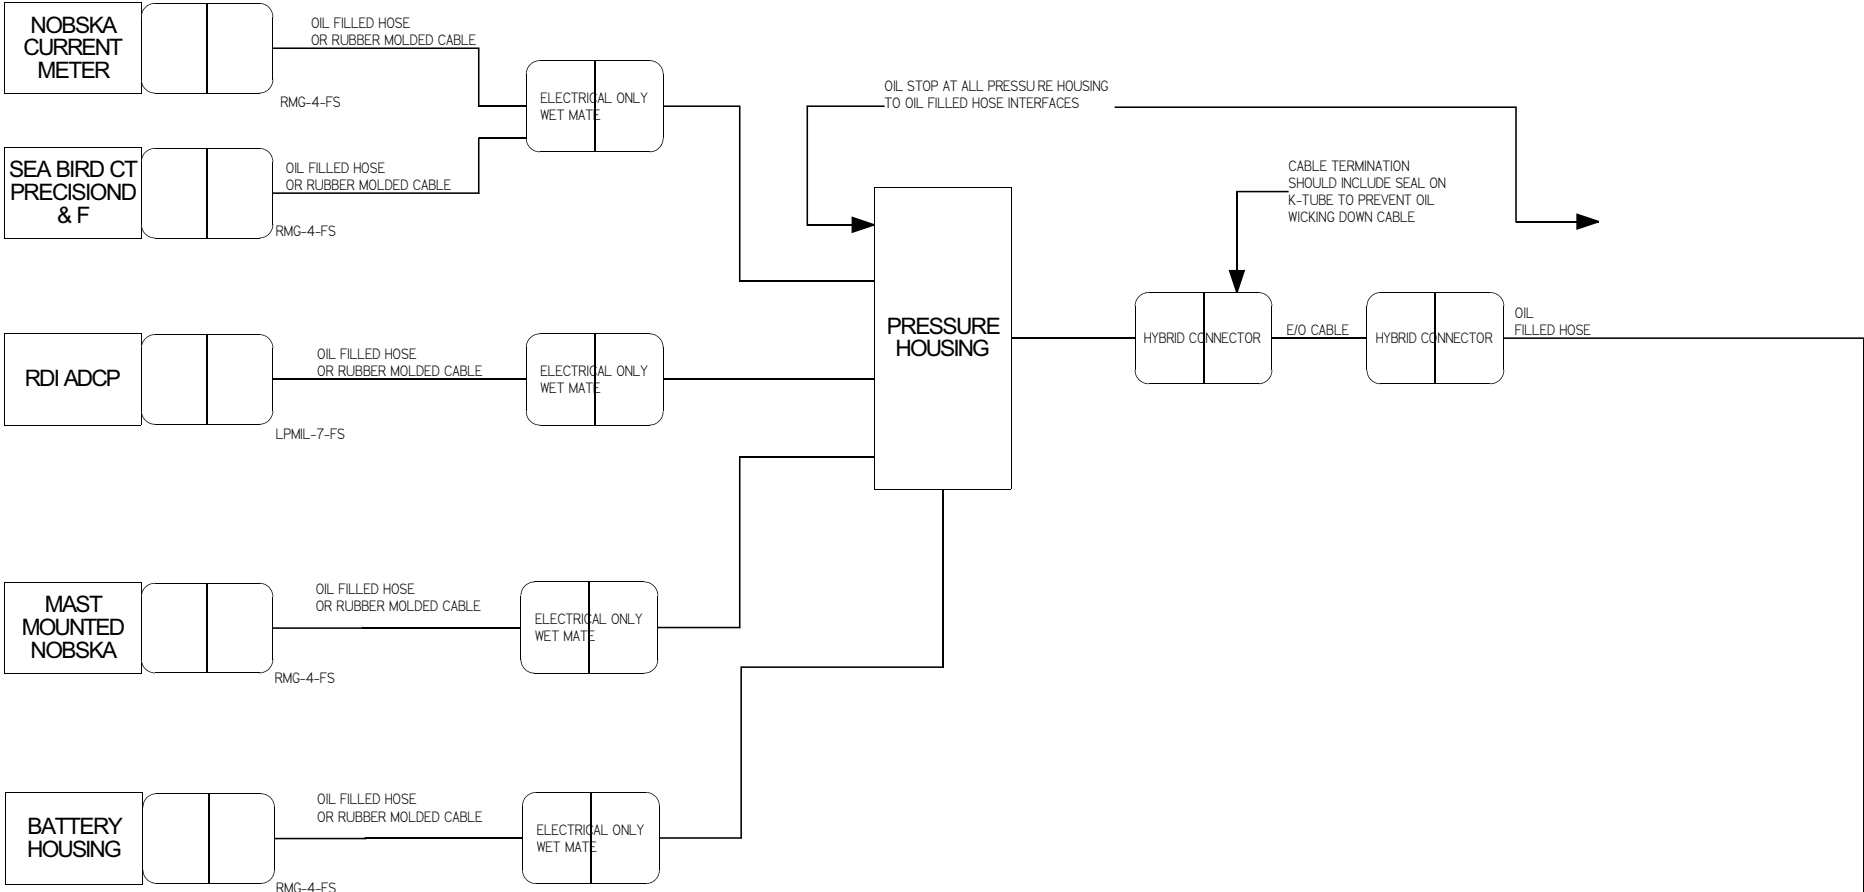

PRELIMINARY CANYON DYNAMICS CABLING BLOCK DIAGRAM
JULY 26, 2001 - INITIAL RELEASE
SEPTEMBER 4, 2001 - MODIFIED FOR OD
GENE MASSION
MBARI
831 7751922 (tel)
831 7751646 (fax)
magene@mbari.org