

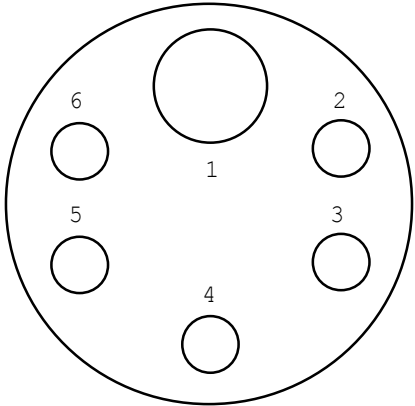


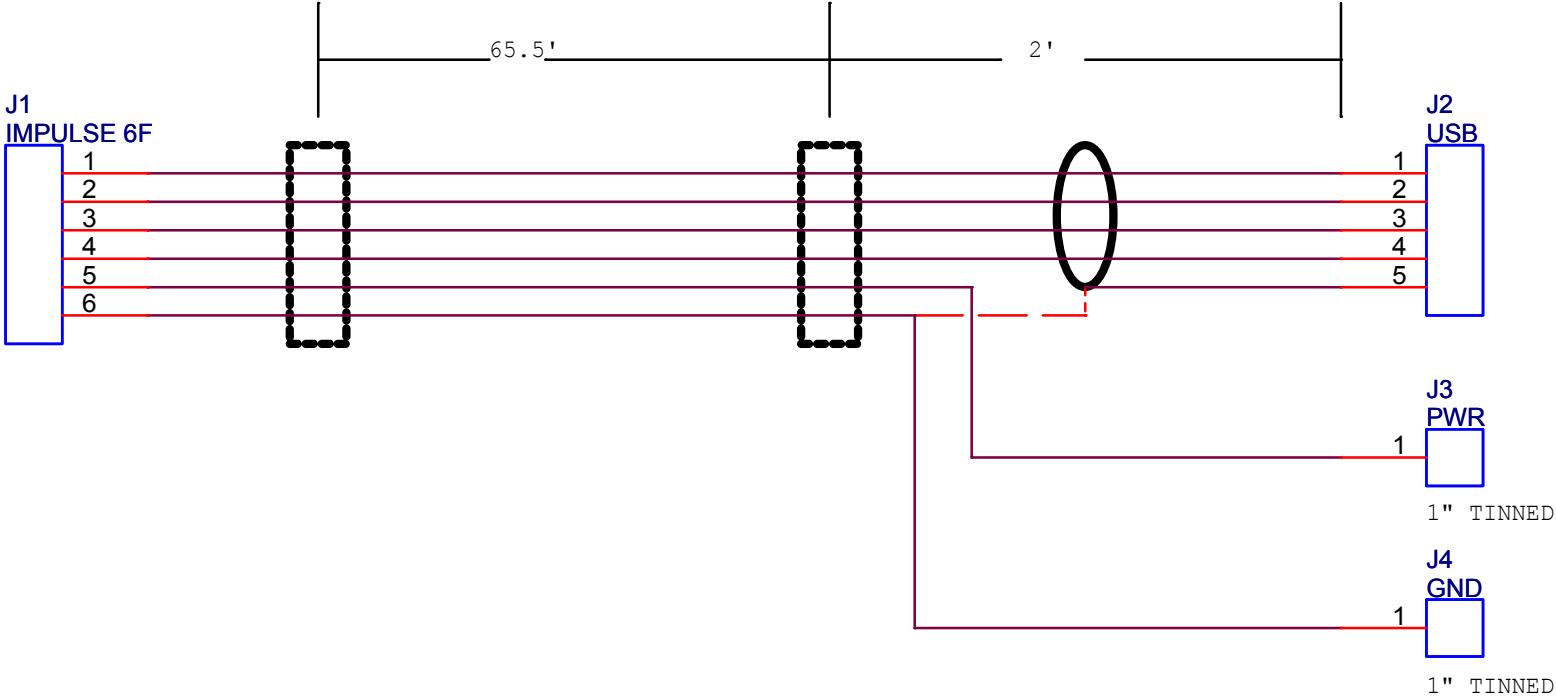

FACE VIEW
FEMALE

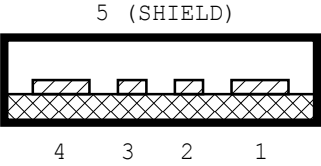

Monterey Bay Aquarium Research Institute
7700 Sandhold Road, Moss Landing, CA 95039

Title
ARDUINO TEST CABLE

Engineer GENE MASSION	Size A	Document Number <Doc>	Layout File N/A	Rev A
Layout N/A	Date: Monday, February 07, 2011	Sheet 1	of 1	