



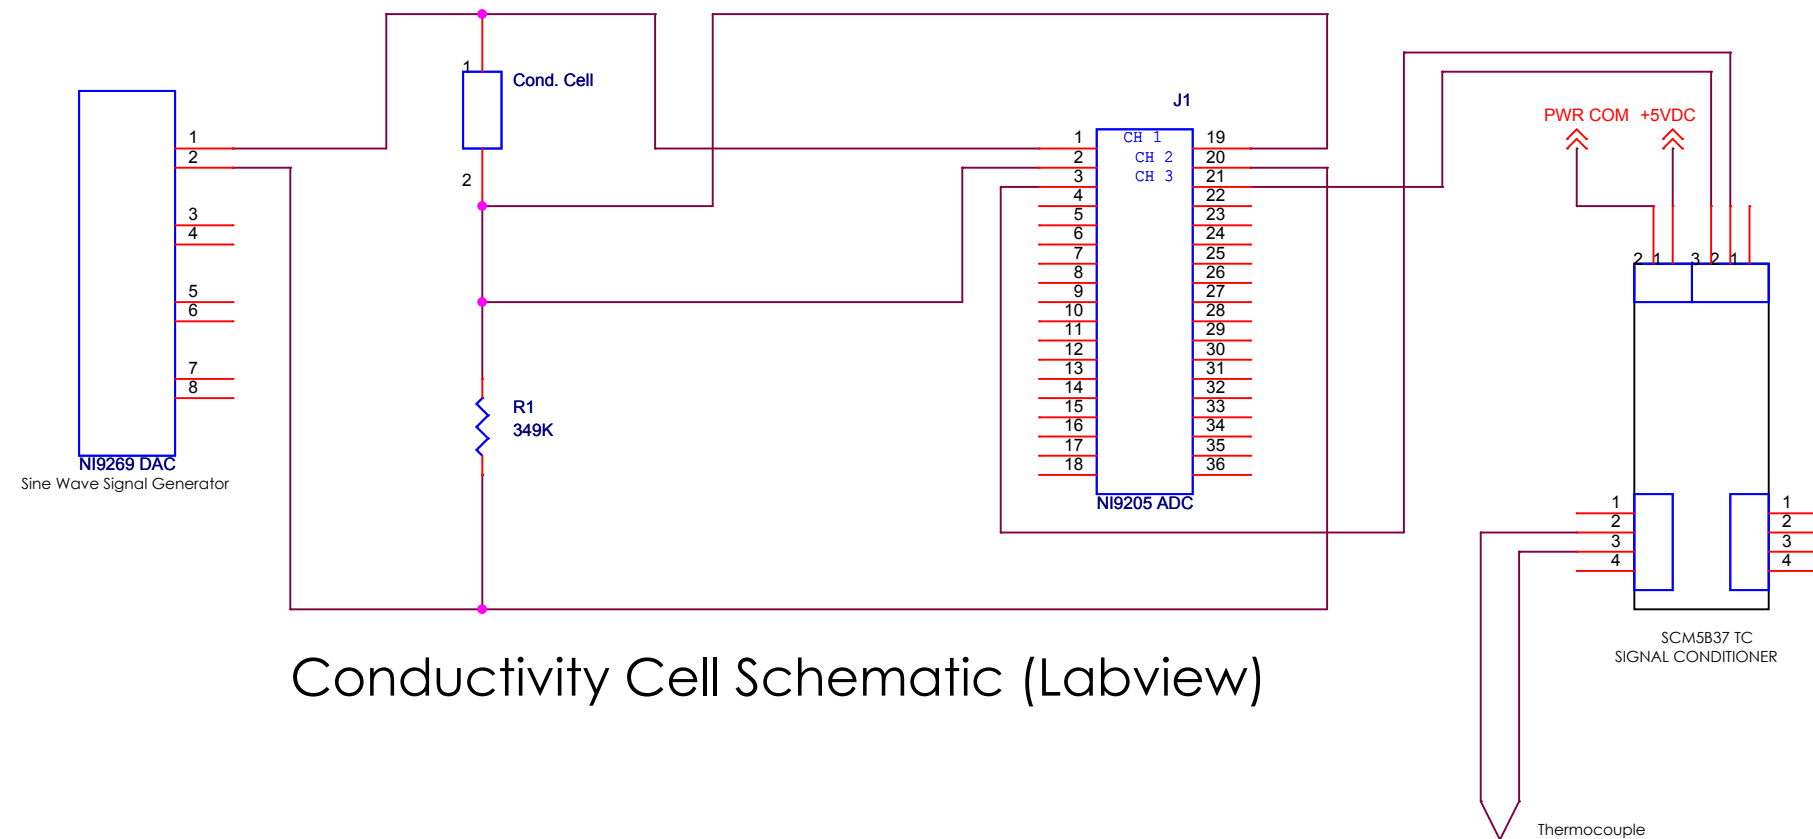

Conductivity Cell Schematic (Labview)

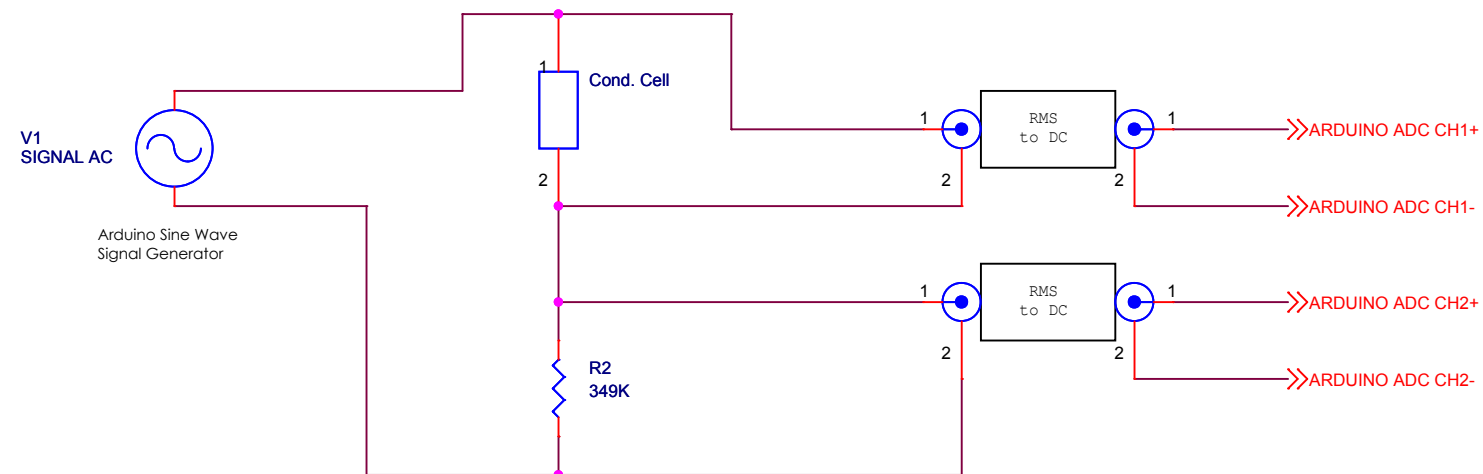

Conductivity Cell Schematic (Arduino)

Title		
<Title>		
Size	Document Number	Rev
B	<Doc>	<RevCode>
Date:	Thursday, August 18, 2011	Sheet 1 of 1
1		