


PRODUCT NUMBER: 8969-0-05-01-00-00-03-0

8969-0-05-XX-00-00-03-0

Square press-fit in .023 plated through-hole
(Use .7mm drill prior to plating)

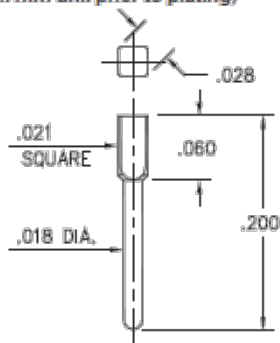

DESCRIPTION

Press-Fit PCB Pin

Current Rating:

Application Specific

Operating Temperature Range:

-55/+125° C (discontinuous)

Mounting Feature:

Press-Fit into a Plated Through Hole (PTH)

Tail Type: Solder tail

Mounting Hole: .023" (0,584mm)

Tail Diameter: .018" (0,457mm)

Packaging: 05 - Packaged in Bulk

Shell Plating	Contact Plating	ROHS
200 - 300 μ " Tin/Lead over Nickel		No

ADDITIONAL NOTES & SPECIFICATIONS

In the interest of improved design, quality and performance, Mill-Max reserves the right to make changes in its specifications without prior notice. Specifications and tolerances are provided wherever possible. Due to the wide variety of interconnects Mill-Max offers, the specific tolerances vary from product to product. If you need information regarding the tolerance of a particular part, please contact Technical Services.

© 2020 Mill-Max Mfg. Corp.
190 Pine Hollow Rd , Oyster Bay, NY 11771, USA
Phone: 516.922.6000