

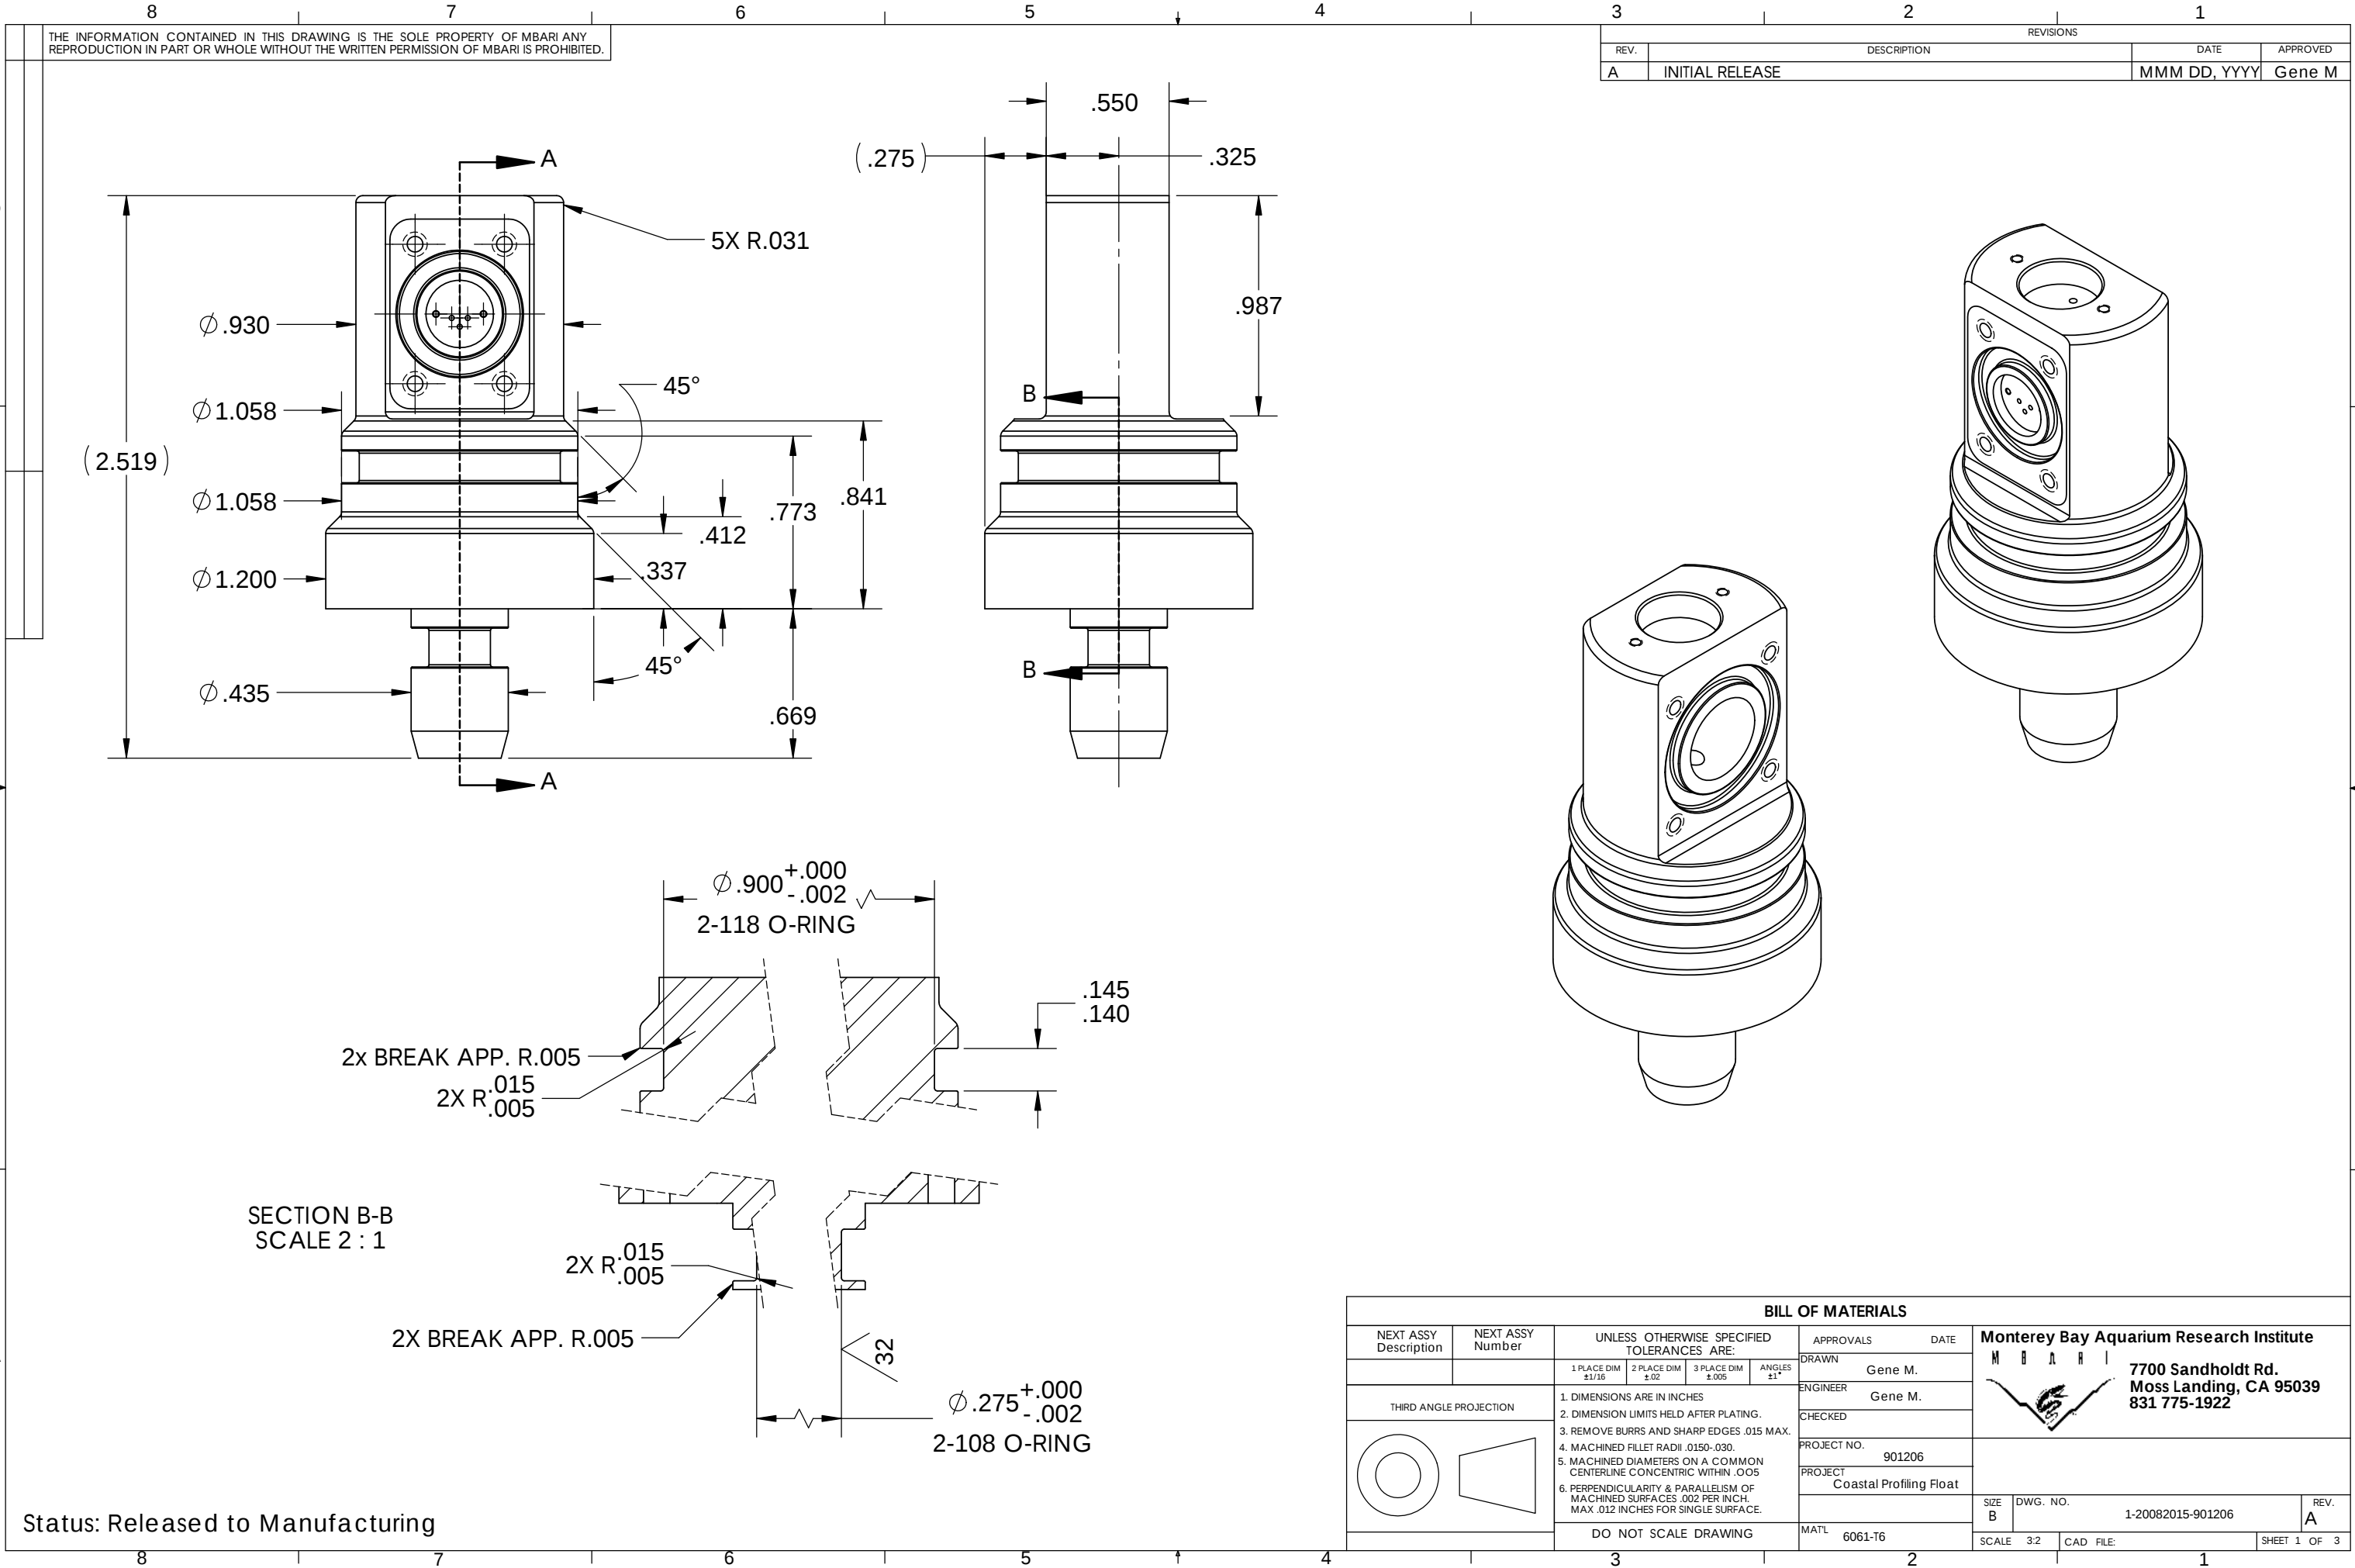


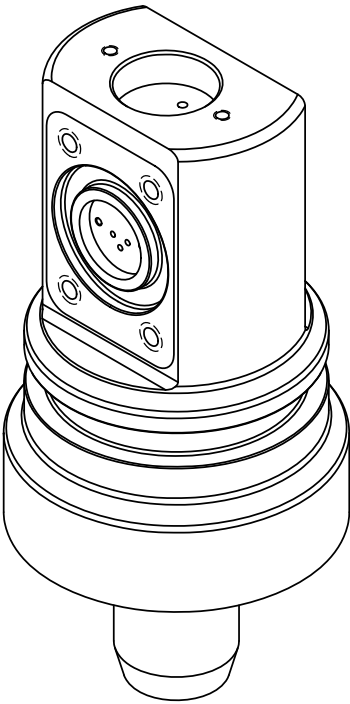


THE INFORMATION CONTAINED IN THIS DRAWING IS THE SOLE PROPERTY OF MBARI ANY REPRODUCTION IN PART OR WHOLE WITHOUT THE WRITTEN PERMISSION OF MBARI IS PROHIBITED.

REVISIONS			
REV.	DESCRIPTION	DATE	APPROVED
A	INITIAL RELEASE	MMM DD, YYYY	Gene M

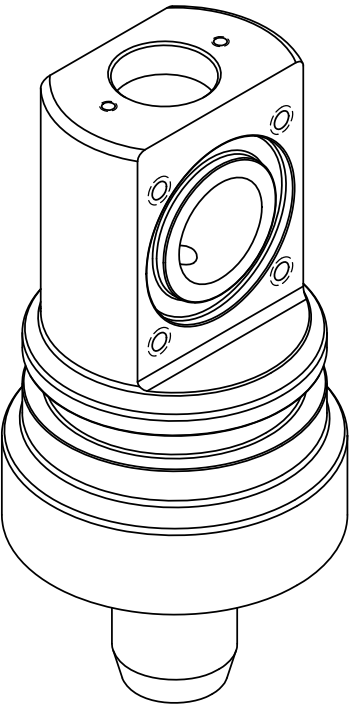


SECTION B-B
SCALE 2 : 1

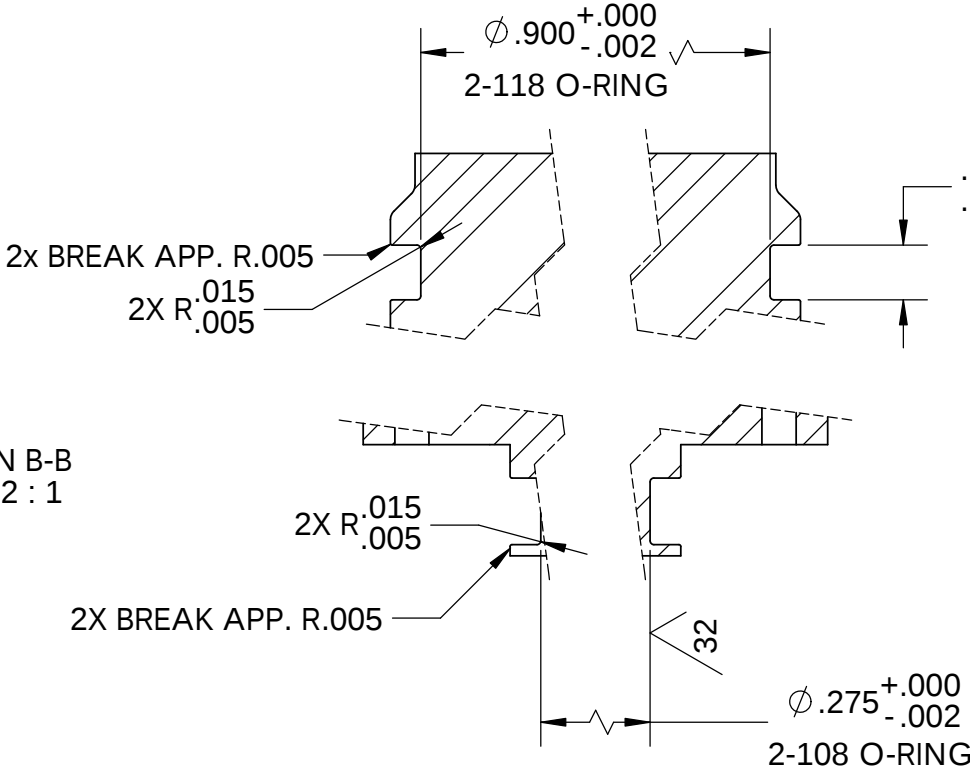

Status: Released to Manufacturing

BILL OF MATERIALS											
NEXT ASSY Description	NEXT ASSY Number	UNLESS OTHERWISE SPECIFIED TOLERANCES ARE:				APPROVALS		DATE			
		1 PLACE DIM ±1/16	2 PLACE DIM ±.02	3 PLACE DIM ±.005	ANGLES ±1°	DRAWN	Gene M.				
						ENGINEER	Gene M.				
						CHECKED					
						PROJECT NO.	901206				
						PROJECT	Coastal Profiling Float				
						MAT'L	6061-T6		SIZE B	DWG. NO. 1-20082015-901206	REV. A
								SCALE 3:2	CAD FILE:	SHEET 1 OF 3	

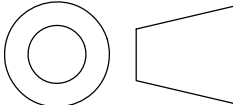
THIRD ANGLE PROJECTION	
	

MONTEREY BAY AQUARIUM RESEARCH INSTITUTE





7700 Sandholdt Rd.
Moss Landing, CA 95039
831 775-1922

Monterey Bay Aquarium Research Institute
7700 Sandholdt Rd.
Moss Landing, CA 95039
831 775-1922

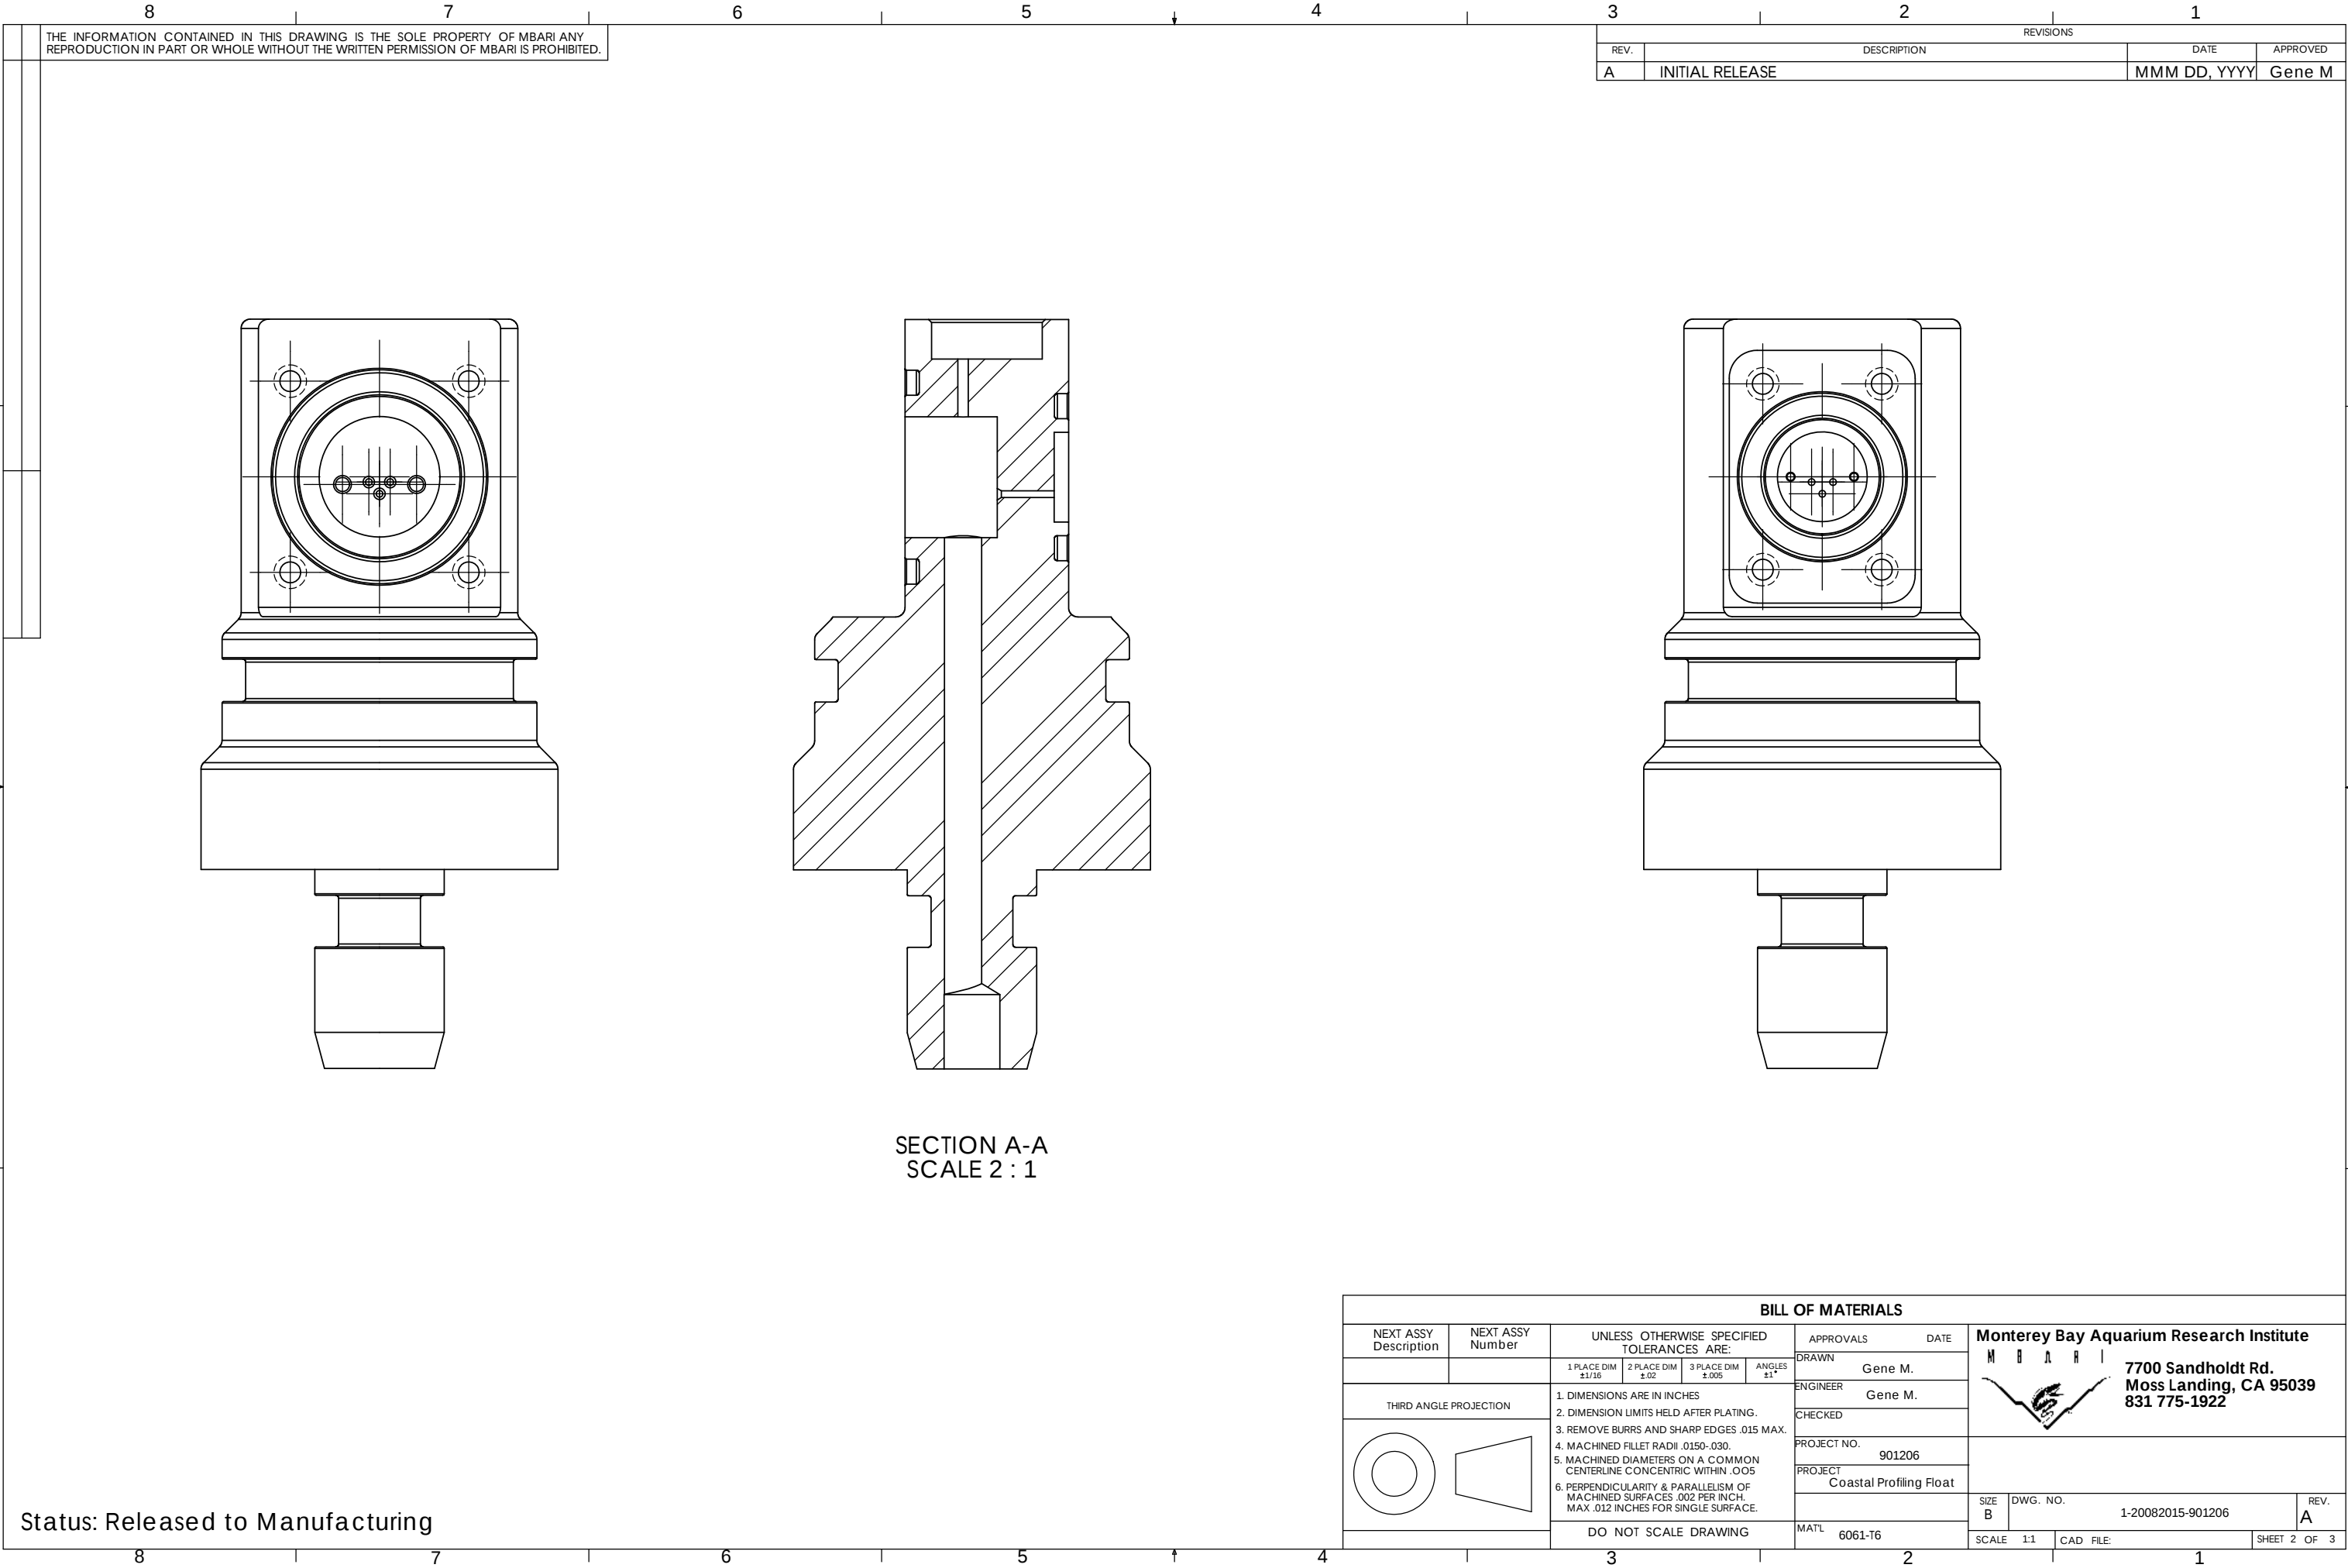

Status: Released to Manufacturing

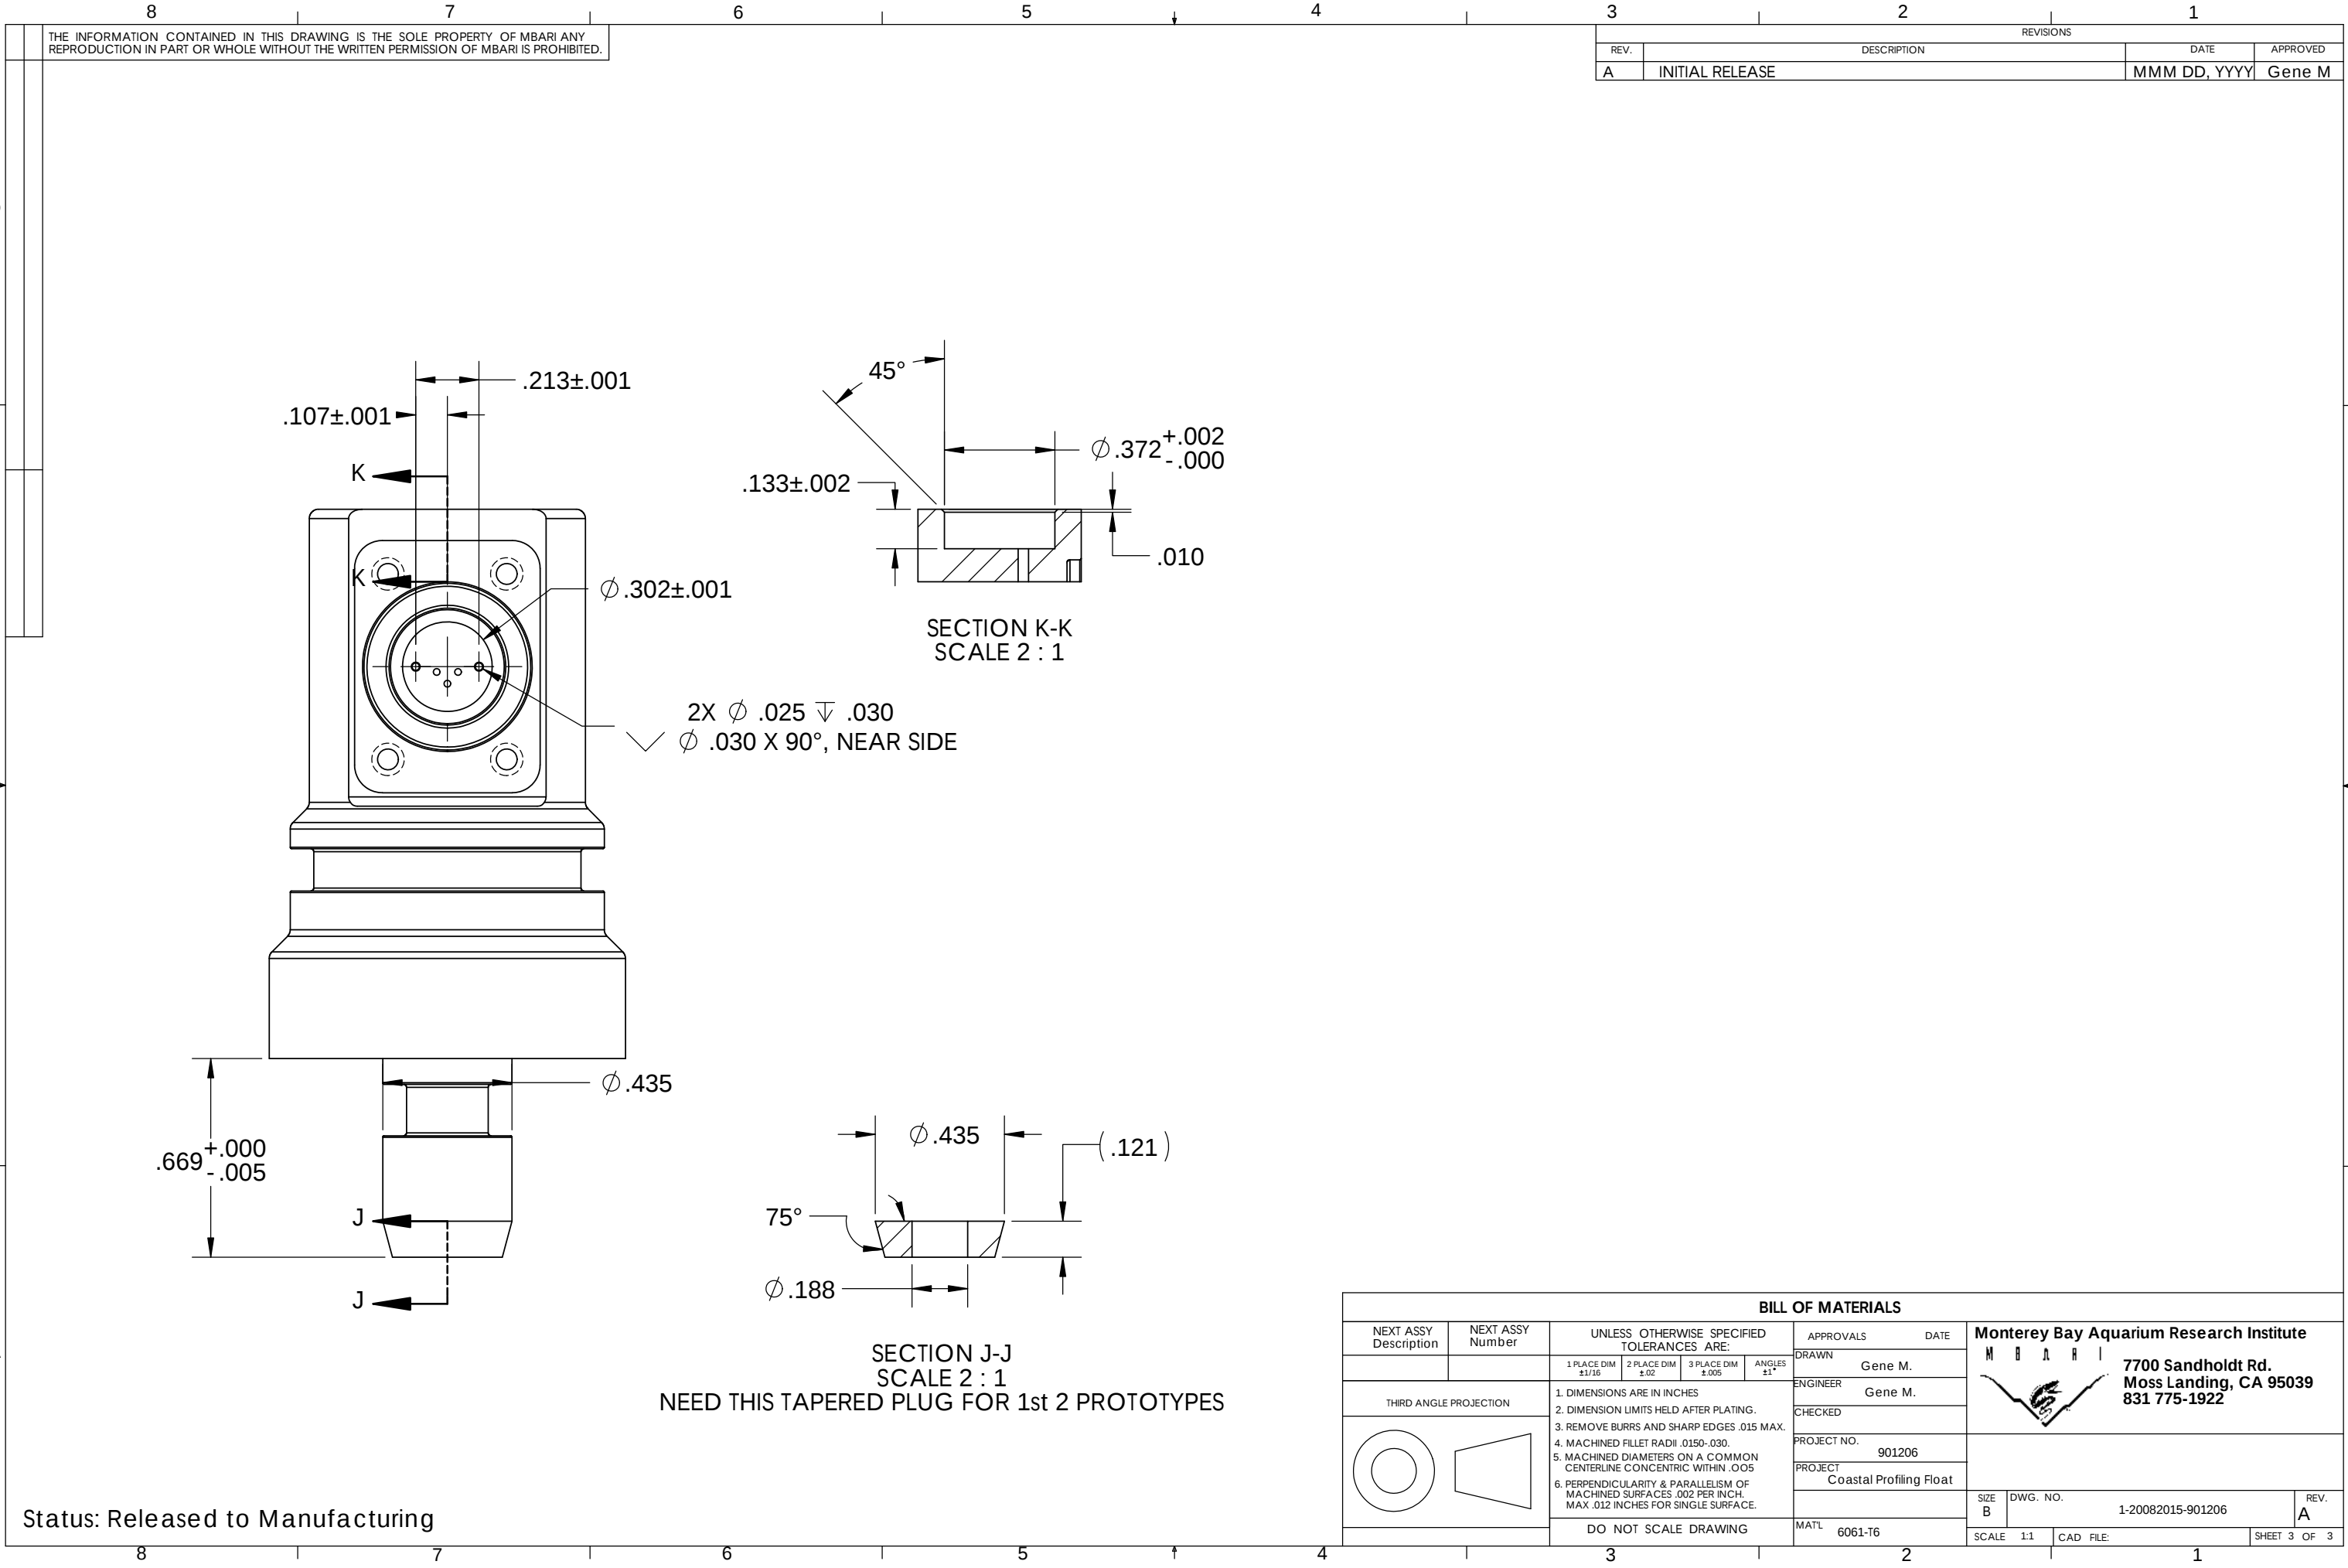

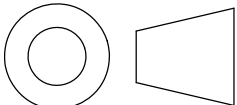BILL OF MATERIALS											
NEXT ASSY Description	NEXT ASSY Number	UNLESS OTHERWISE SPECIFIED TOLERANCES ARE:			APPROVALS		DATE			Monterey Bay Aquarium Research Institute M B A R I  7700 Sandholdt Rd. Moss Landing, CA 95039 831 775-1922	
		1 PLACE DIM ±1/16	2 PLACE DIM ±.02	3 PLACE DIM ±.005	ANGLES ±1°	DRAWN	Gene M.				
THIRD ANGLE PROJECTION		1. DIMENSIONS ARE IN INCHES 2. DIMENSION LIMITS HELD AFTER PLATING. 3. REMOVE BURRS AND SHARP EDGES .015 MAX. 4. MACHINED FILLET RADII .0150-.030. 5. MACHINED DIAMETERS ON A COMMON CENTERLINE CONCENTRIC WITHIN .005 6. PERPENDICULARITY & PARALLELISM OF MACHINED SURFACES .002 PER INCH. MAX .012 INCHES FOR SINGLE SURFACE.				ENGINEER	Gene M.				
						CHECKED					
						PROJECT NO.	901206				
						PROJECT	Coastal Profiling Float				
		DO NOT SCALE DRAWING				MAT'L	6061-T6		SIZE B		DWG. NO. 1-20082015-901206
						SCALE	1:1	CAD FILE:	SHEET 3 OF 3		