
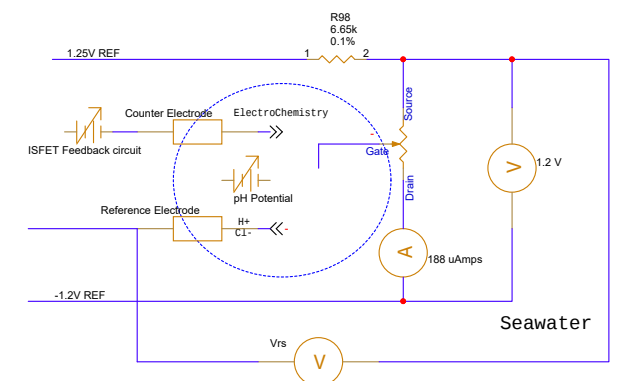


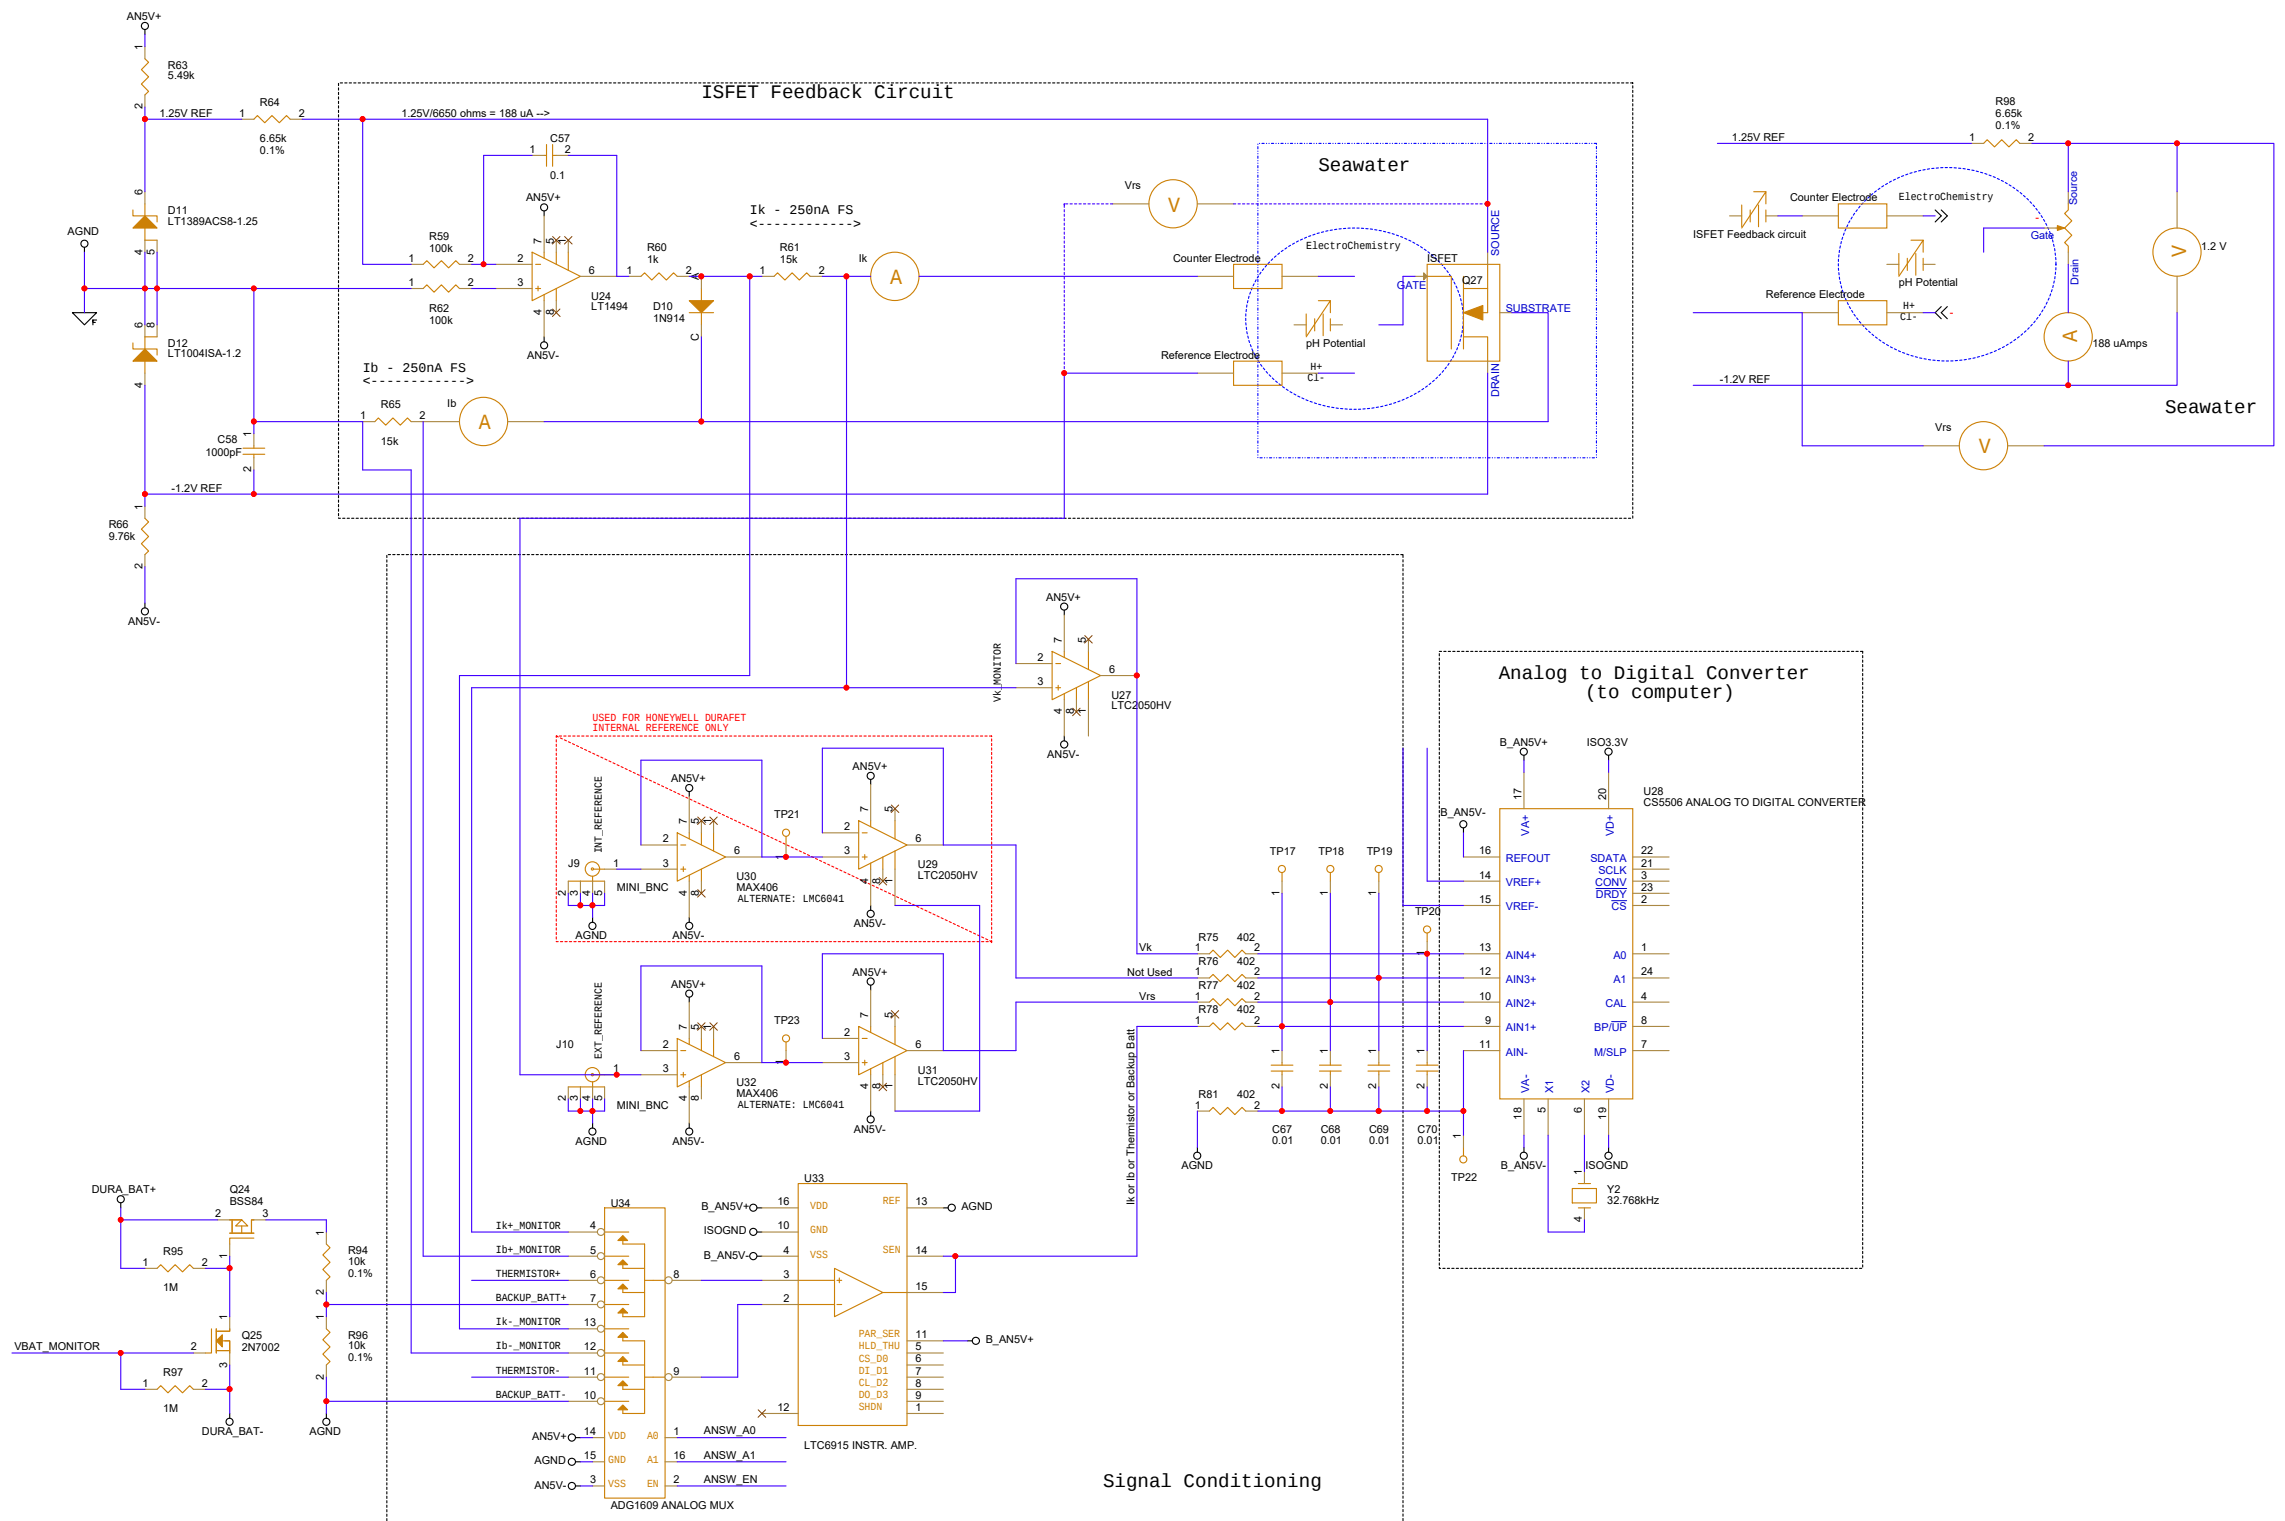

Title		
<Title>		
Size	Document Number	Rev
C	<Doc>	<RevCode>
Date:	Monday, June 12, 2023	Sheet 1 of 1