


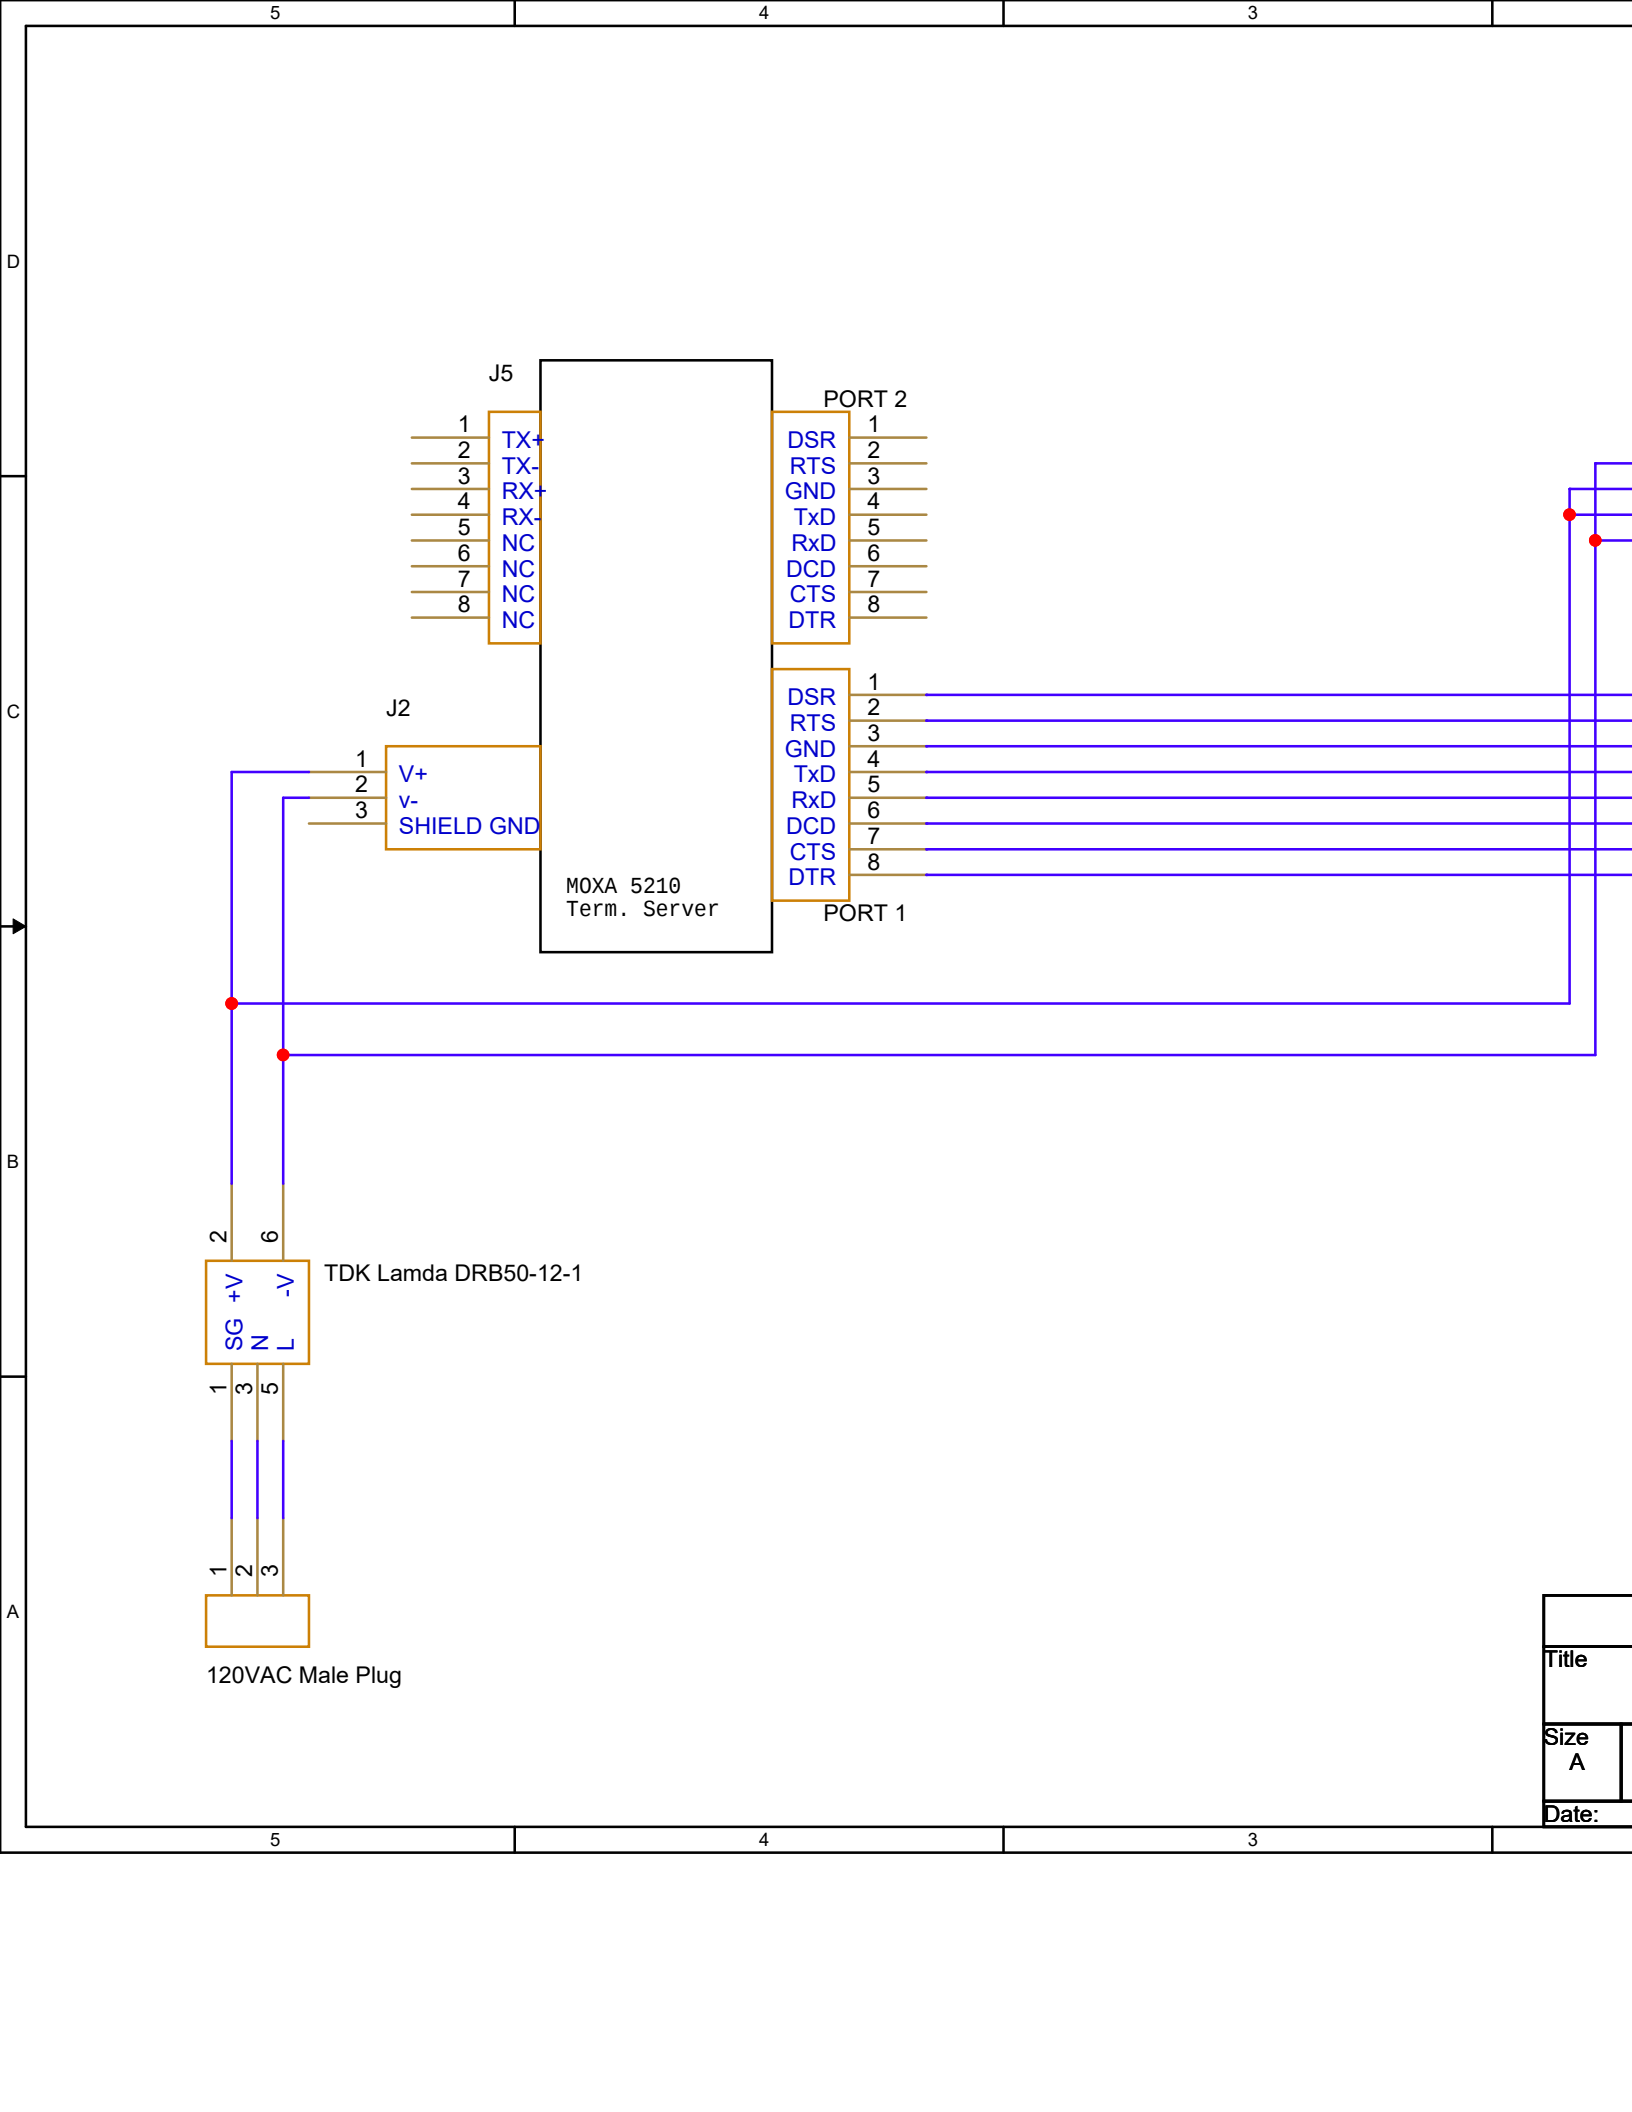

Title

Size
A

Date:

