

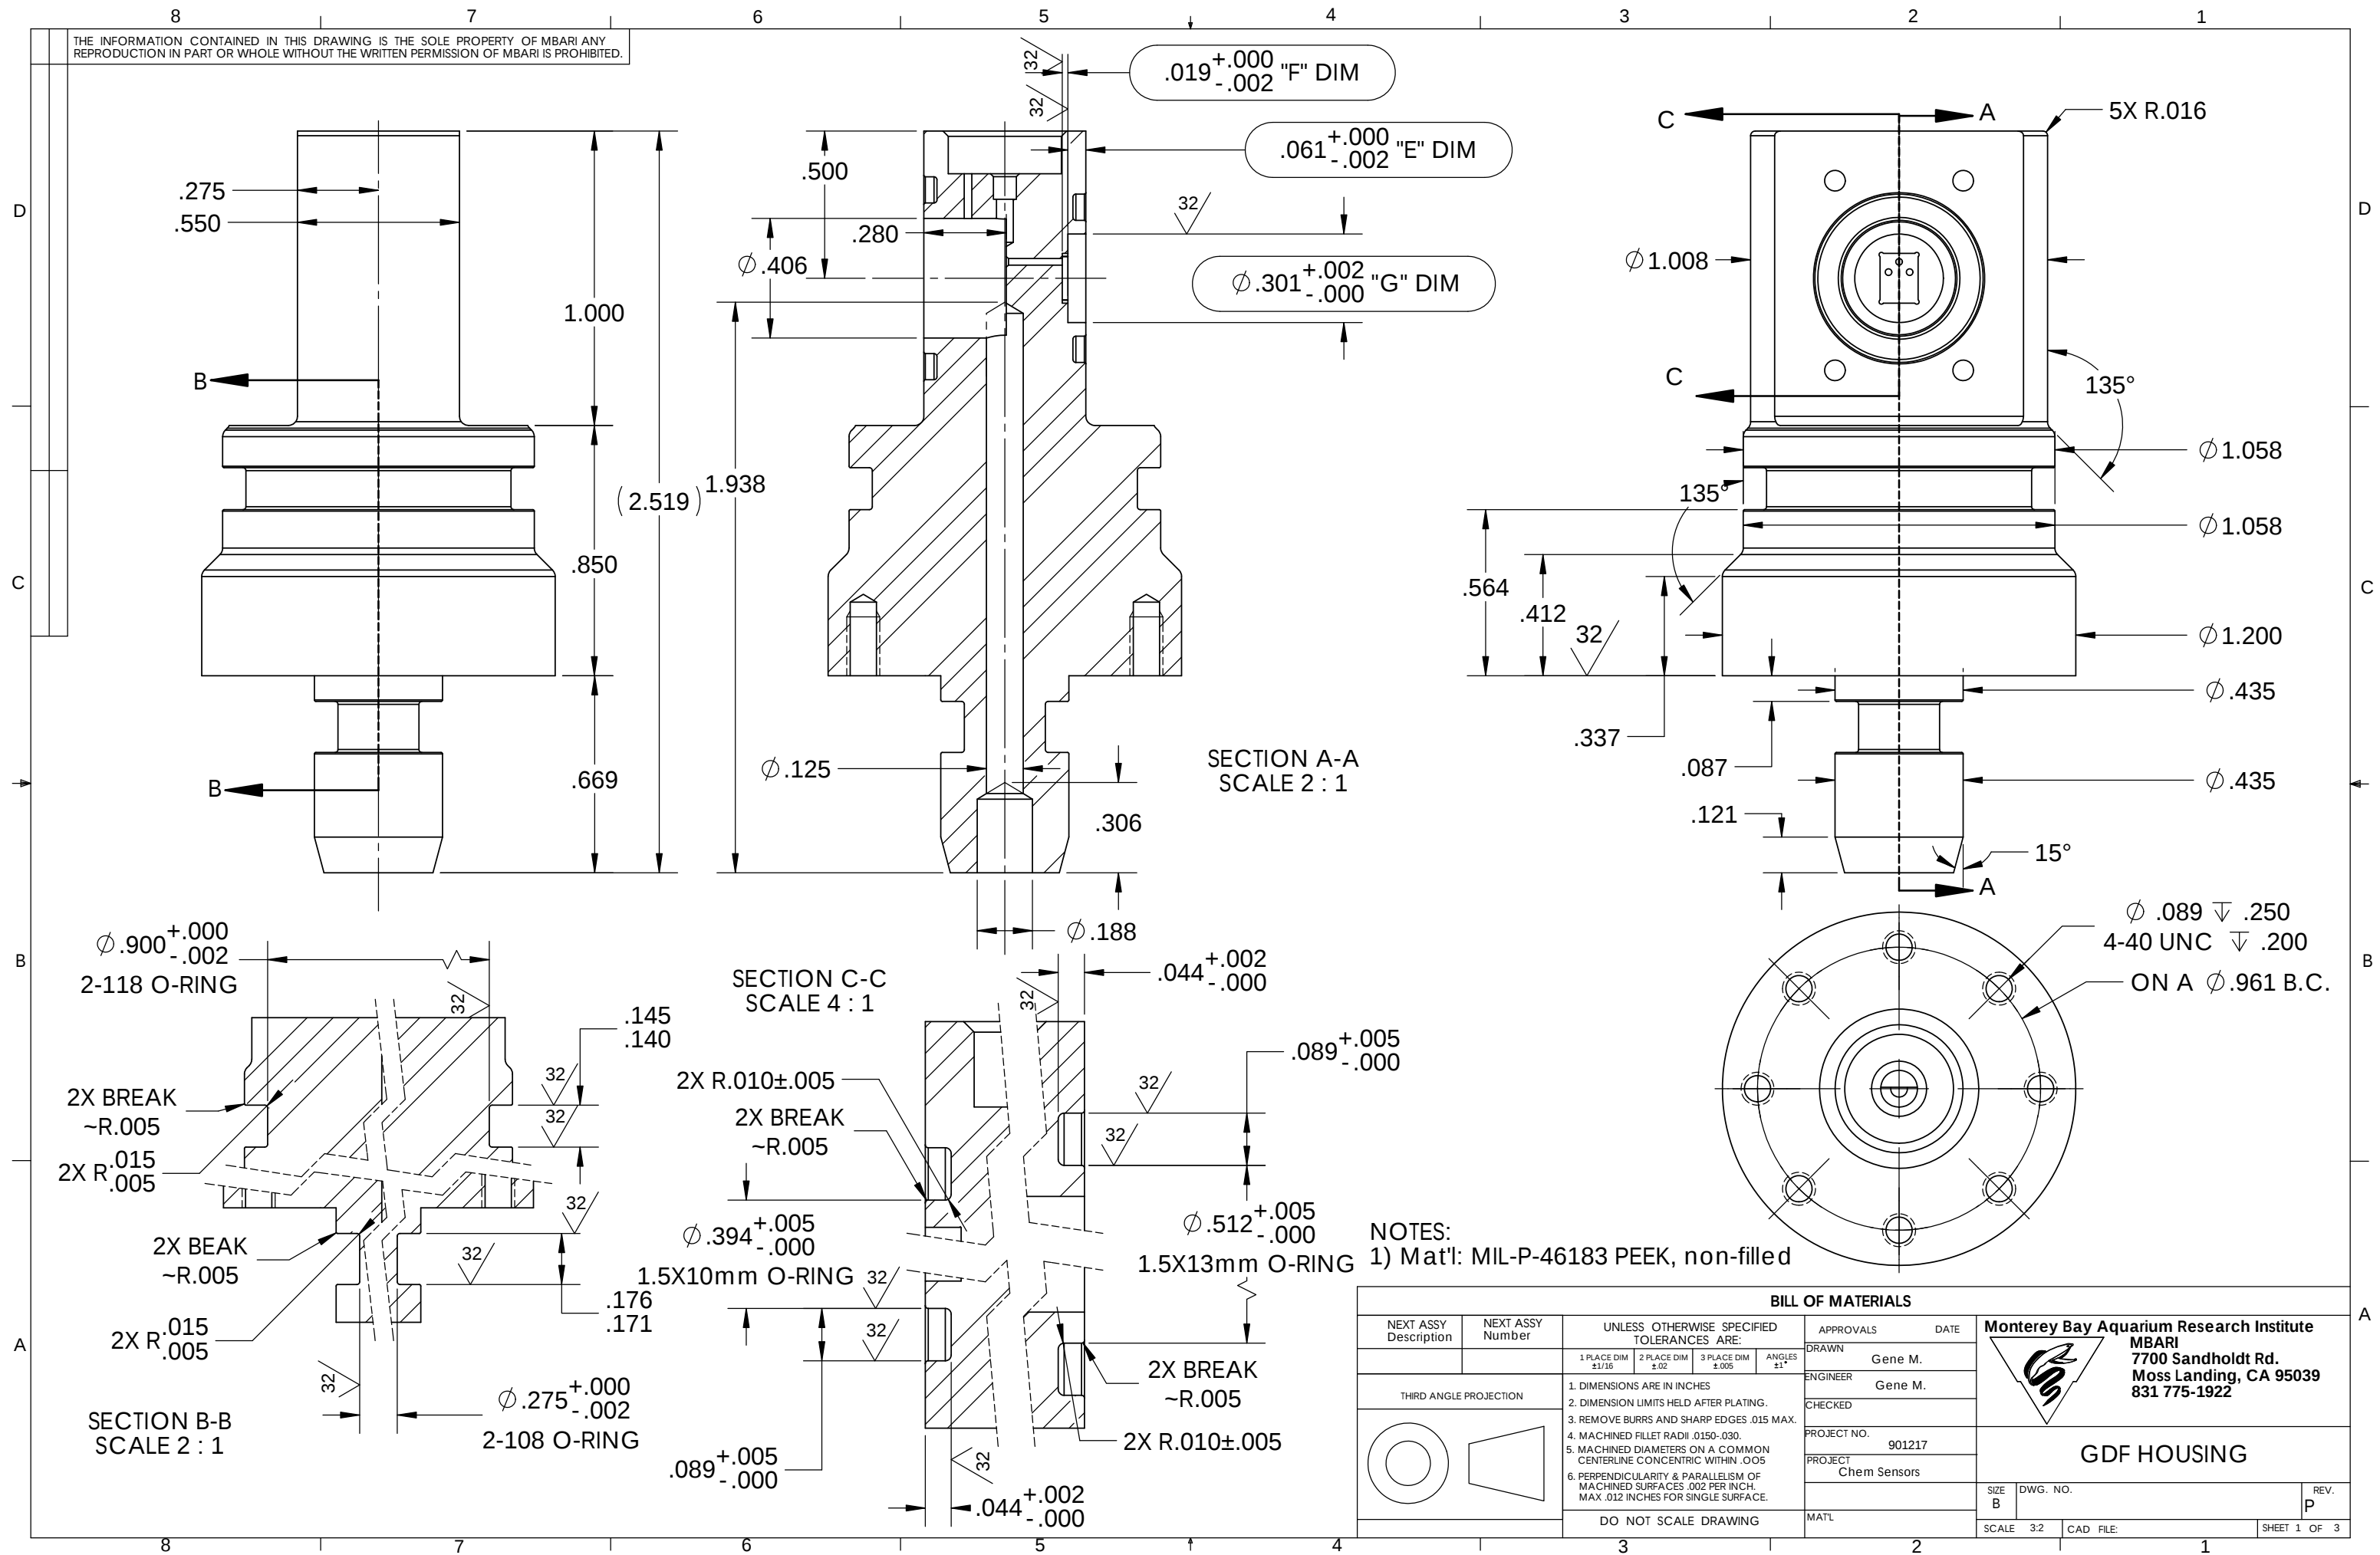
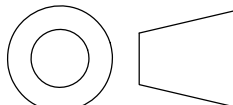
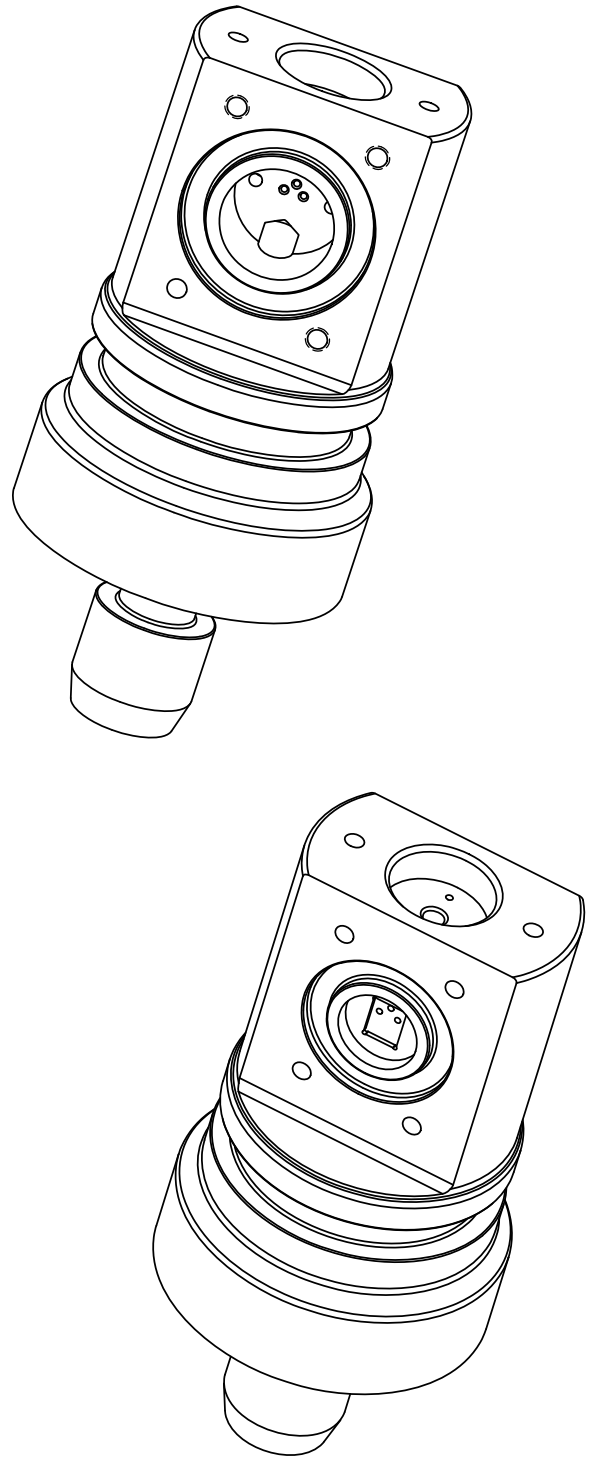



THE INFORMATION CONTAINED IN THIS DRAWING IS THE SOLE PROPERTY OF MBARI ANY REPRODUCTION IN PART OR WHOLE WITHOUT THE WRITTEN PERMISSION OF MBARI IS PROHIBITED.

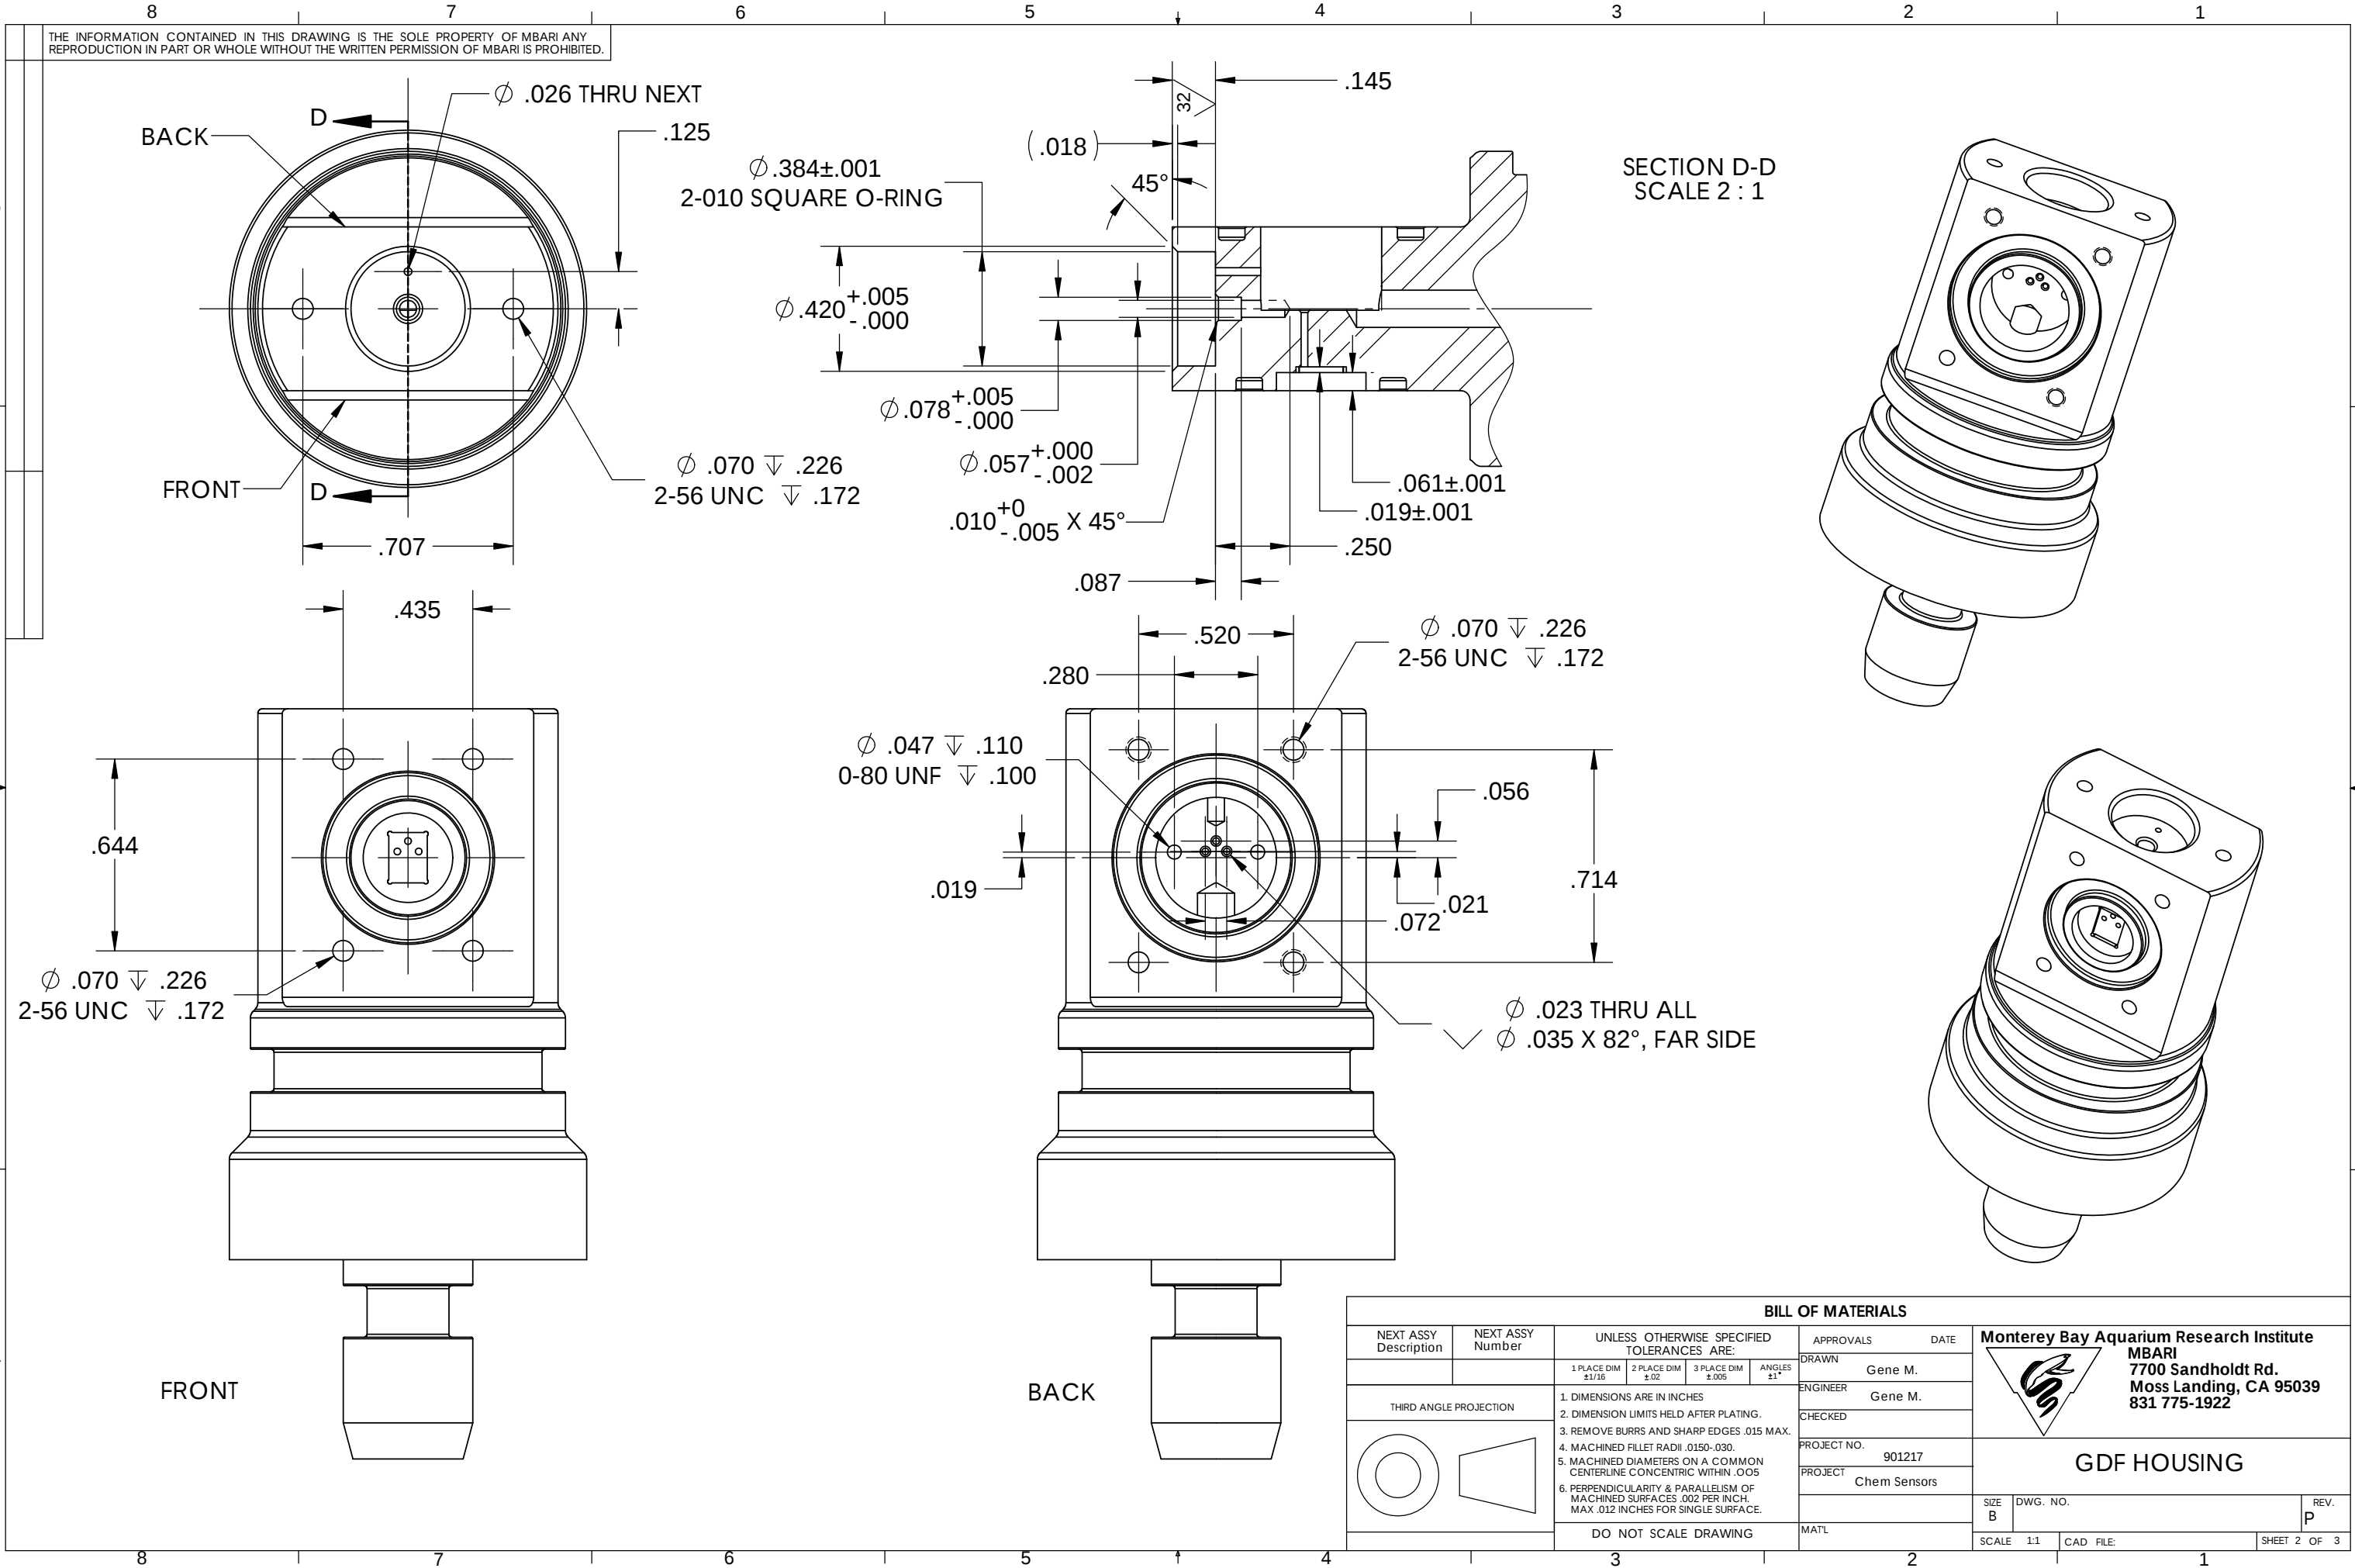


BILL OF MATERIALS																
NEXT ASSY Description		NEXT ASSY Number	UNLESS OTHERWISE SPECIFIED TOLERANCES ARE:				APPROVALS		DATE		Monterey Bay Aquarium Research Institute  MBARI 7700 Sandholdt Rd. Moss Landing, CA 95039 831 775-1922 GDF HOUSING					
			1 PLACE DIM ±1/16	2 PLACE DIM ±.02	3 PLACE DIM ±.005	ANGLES ±1°	DRAWN		Gene M.							
							ENGINEER		Gene M.							
THIRD ANGLE PROJECTION			1. DIMENSIONS ARE IN INCHES 2. DIMENSION LIMITS HELD AFTER PLATING. 3. REMOVE BURRS AND SHARP EDGES .015 MAX. 4. MACHINED FILLET RADII .0150-.030. 5. MACHINED DIAMETERS ON A COMMON CENTERLINE CONCENTRIC WITHIN .005 6. PERPENDICULARITY & PARALLELISM OF MACHINED SURFACES .002 PER INCH. MAX .012 INCHES FOR SINGLE SURFACE.				CHECKED									
							PROJECT NO.		901217							
							PROJECT		Chem Sensors							
			DO NOT SCALE DRAWING				MAT'L				SIZE B		DWG. NO.		REV. P	
											SCALE 3:2		CAD FILE:		SHEET 1 OF 3	

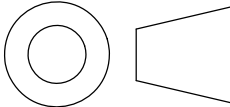

BILL OF MATERIALS									
NEXT ASSY Description	NEXT ASSY Number	UNLESS OTHERWISE SPECIFIED TOLERANCES ARE:				APPROVALS		DATE	
		1 PLACE DIM ±1/16	2 PLACE DIM ±.02	3 PLACE DIM ±.005	ANGLES ±1°	DRAWN	Gene M.		
						ENGINEER	Gene M.		
						CHECKED			
THIRD ANGLE PROJECTION		1. DIMENSIONS ARE IN INCHES				PROJECT NO.	901217		
		2. DIMENSION LIMITS HELD AFTER PLATING.				PROJECT	Chem Sensors		
		3. REMOVE BURRS AND SHARP EDGES .015 MAX.							
		4. MACHINED FILLET RADII .0150-.030.							
		5. MACHINED DIAMETERS ON A COMMON CENTERLINE CONCENTRIC WITHIN .005							
		6. PERPENDICULARITY & PARALLELISM OF MACHINED SURFACES .002 PER INCH. MAX .012 INCHES FOR SINGLE SURFACE.							
		DO NOT SCALE DRAWING				MAT'L			
						Monterey Bay Aquarium Research Institute			
									
						MBARI 7700 Sandholdt Rd. Moss Landing, CA 95039 831 775-1922			
						GDF HOUSING			
						SIZE B	DWG. NO.		REV. P
						SCALE 1:1	CAD FILE:		SHEET 2 OF 3

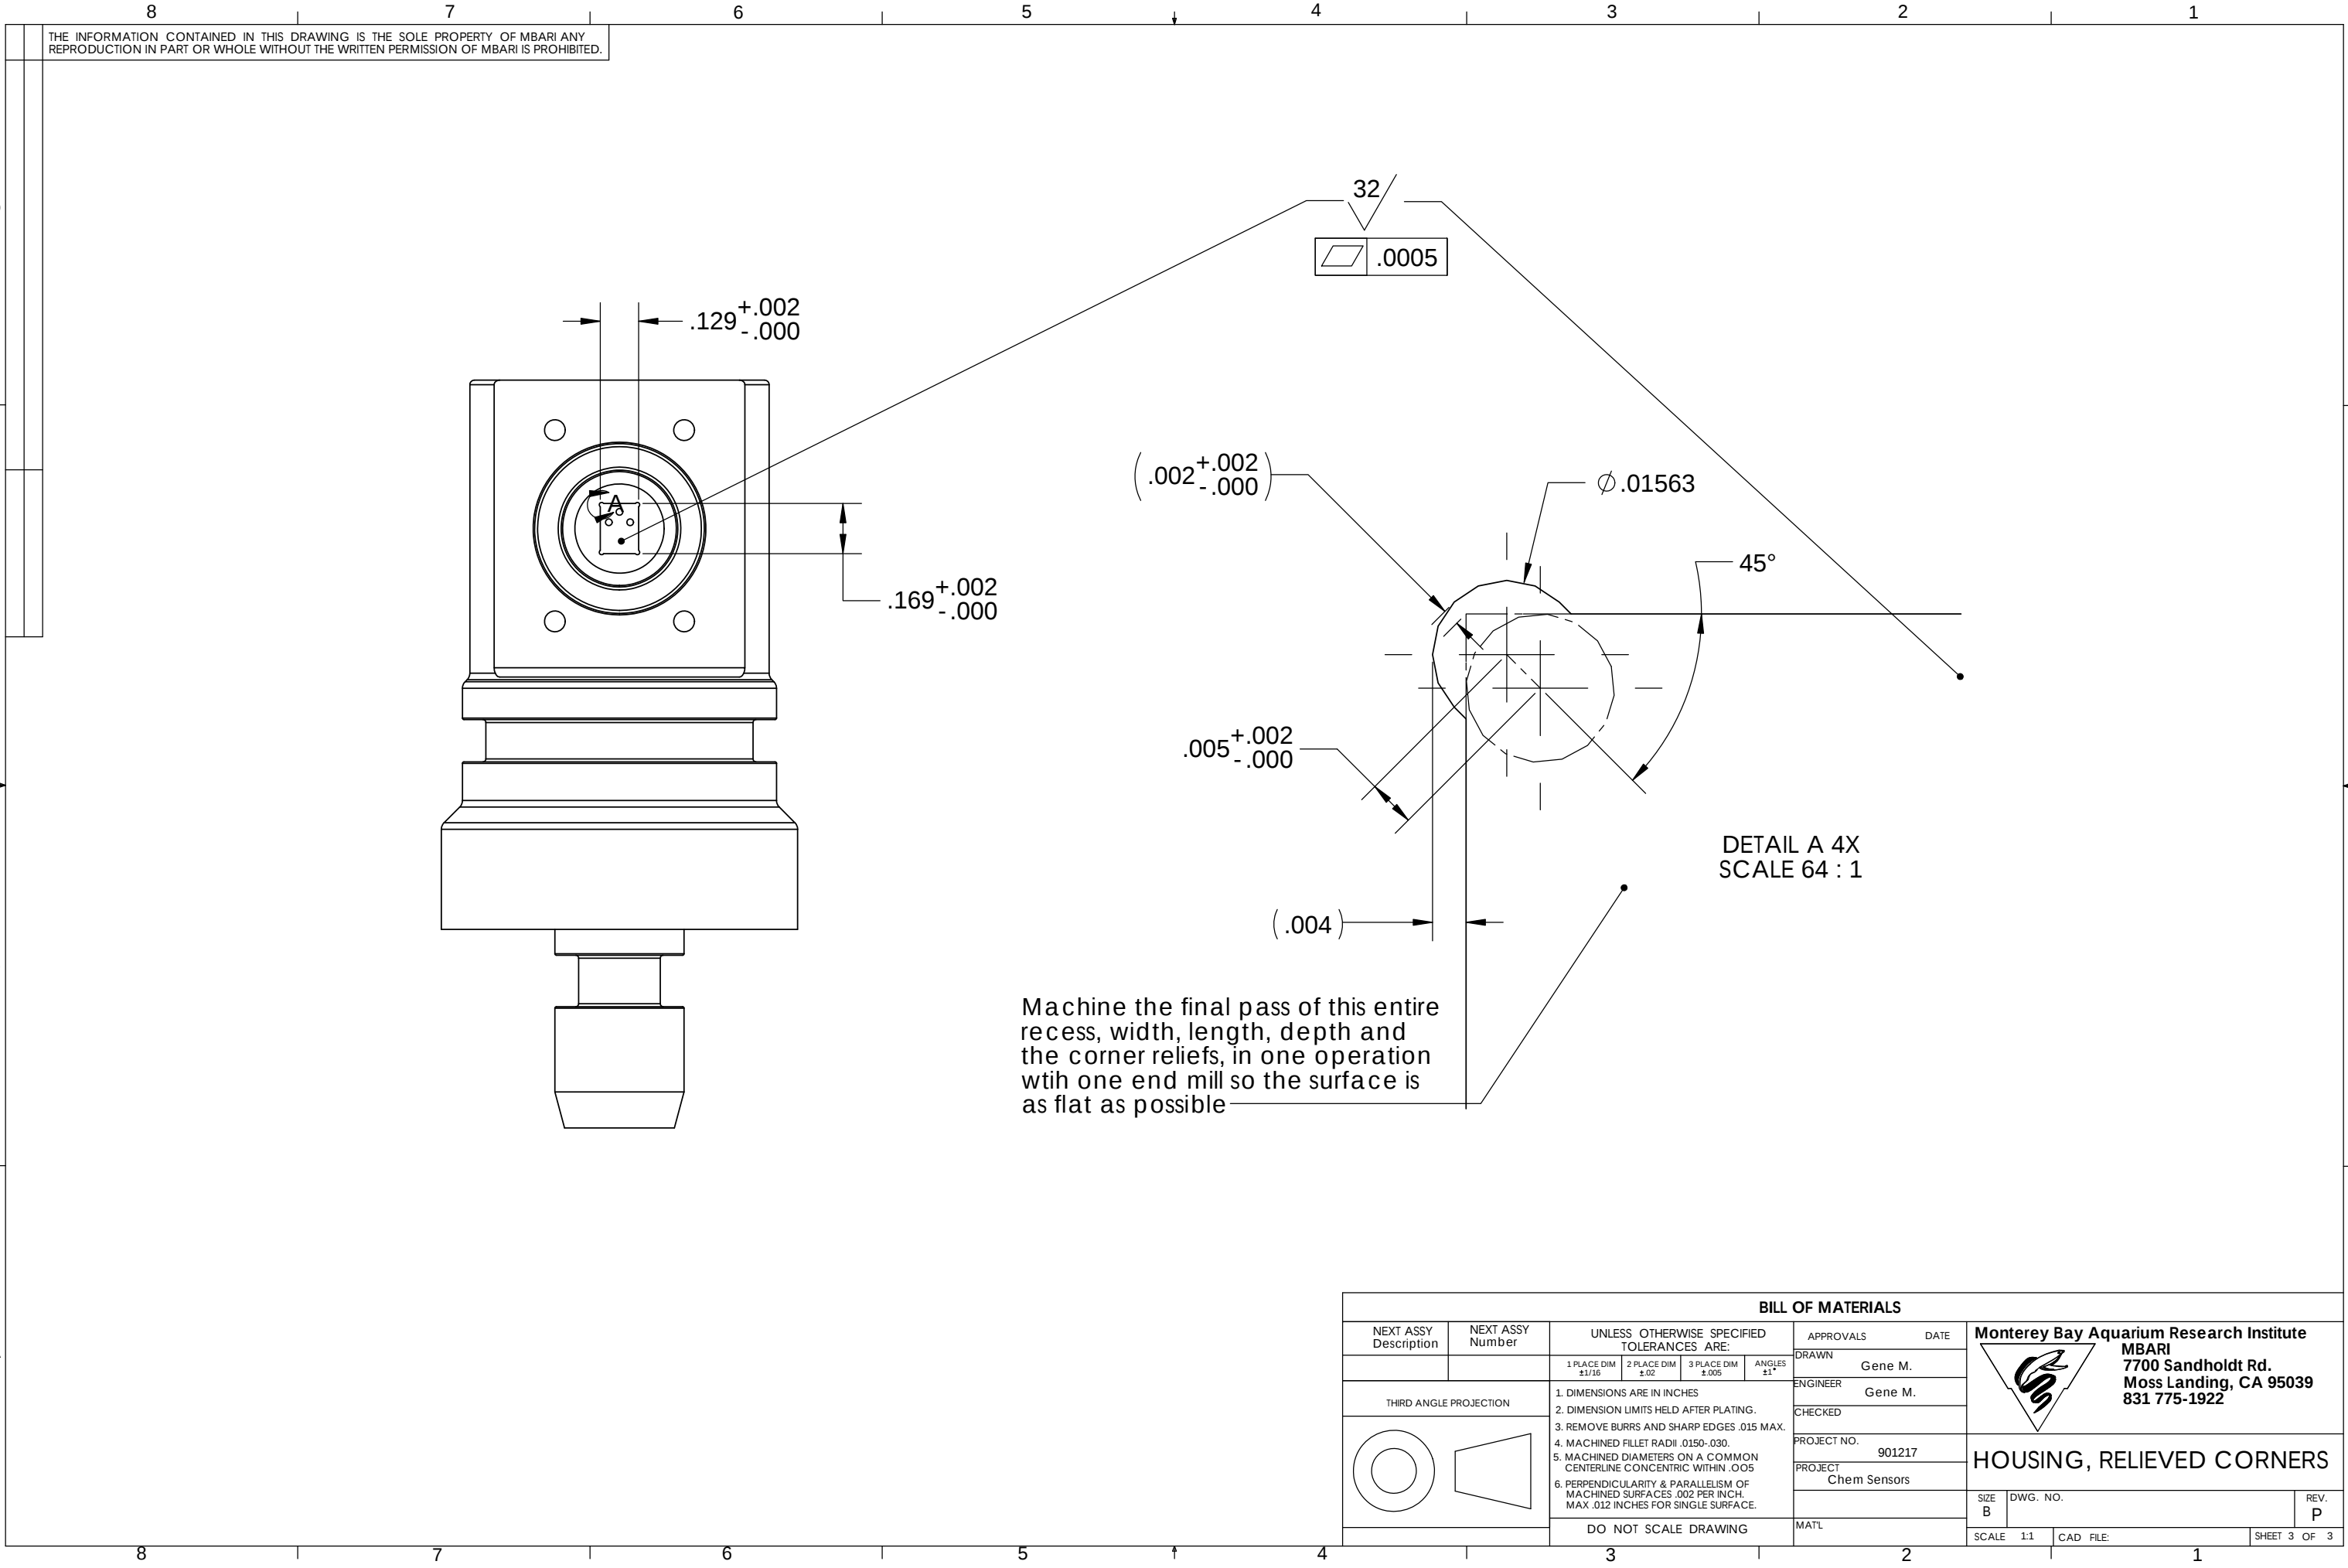

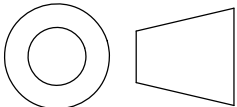BILL OF MATERIALS									
NEXT ASSY Description	NEXT ASSY Number	UNLESS OTHERWISE SPECIFIED TOLERANCES ARE:			APPROVALS		DATE		
		1 PLACE DIM ±1/16	2 PLACE DIM ±.02	3 PLACE DIM ±.005	ANGLES ±1°	DRAWN	Gene M.		
THIRD ANGLE PROJECTION 		1. DIMENSIONS ARE IN INCHES 2. DIMENSION LIMITS HELD AFTER PLATING. 3. REMOVE BURRS AND SHARP EDGES .015 MAX. 4. MACHINED FILLET RADII .0150-.030. 5. MACHINED DIAMETERS ON A COMMON CENTERLINE CONCENTRIC WITHIN .005 6. PERPENDICULARITY & PARALLELISM OF MACHINED SURFACES .002 PER INCH. MAX .012 INCHES FOR SINGLE SURFACE.				ENGINEER	Gene M.		
						CHECKED			
						PROJECT NO.	901217		
						PROJECT	Chem Sensors		
		DO NOT SCALE DRAWING				MAT'L			
						SIZE B		DWG. NO.	
						SCALE 1:1		CAD FILE:	
								SHEET 3 OF 3	

	Monterey Bay Aquarium Research Institute		
	MBARI		
	7700 Sandholdt Rd.		
	Moss Landing, CA 95039		
831 775-1922			

HOUSING, RELIEVED CORNERS			
---------------------------	--	--	--