
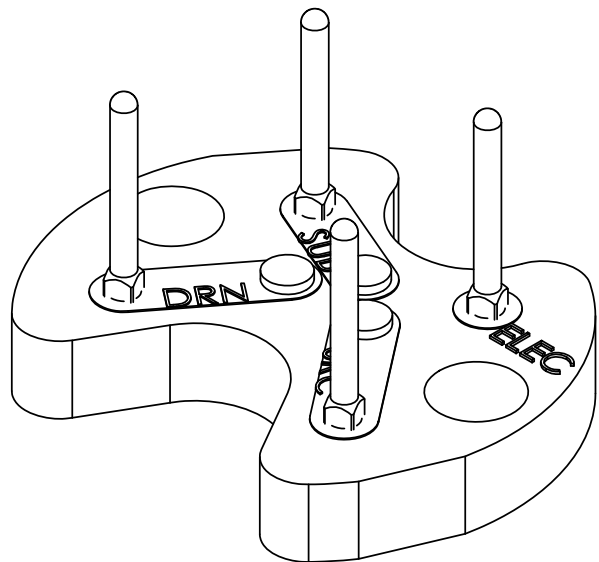
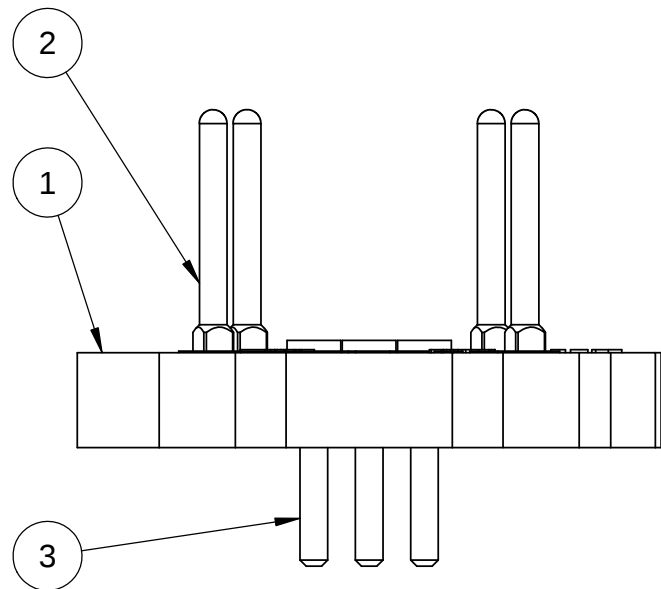
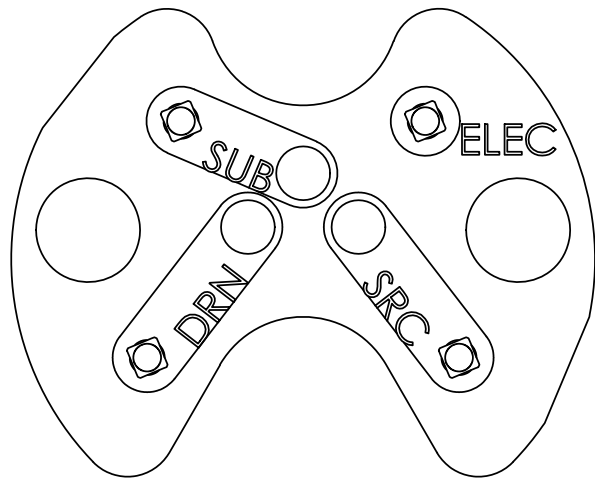


THE INFORMATION CONTAINED IN THIS DRAWING IS THE SOLE PROPERTY OF MBARI ANY REPRODUCTION IN PART OR WHOLE WITHOUT THE WRITTEN PERMISSION OF MBARI IS PROHIBITED.

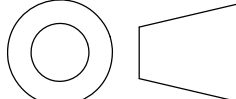

MBARI BOM							
ITEM NO.	Revision	SW-File Name(File Name)	Vendor	VendorNo	Manufacturer	ManufacturerNo	ASSY. QTY.
1	B	100221480rb2_isfetinterfacepcb			MBARI	100221480rb2	1
2	B	mill-max-8969-0-05-21-00-00-03-0	Mill-Max	8969-0-05-21-00-00-03-0			4
3	B	mill-max-4068-0-00-15-00-00-33-0	Mill-Max	4068-0-00-15-00-00-03-0	Mill-Max	4068-0-00-15-00-00-03-0	3

BILL OF MATERIALS										
NEXT ASSY Description		NEXT ASSY Number		UNLESS OTHERWISE SPECIFIED TOLERANCES ARE:			APPROVALS DATE		Monterey Bay Aquarium Research Institute MBARI 7700 Sandholdt Rd. Moss Landing, CA 95039 831 775-1922  PWB4	
		1 PLACE DIM ±1/16	2 PLACE DIM ±.02	3 PLACE DIM ±.005	ANGLES ±1°	DRAWN Gene M.				
THIRD ANGLE PROJECTION			1. DIMENSIONS ARE IN INCHES 2. DIMENSION LIMITS HELD AFTER PLATING. 3. REMOVE BURRS AND SHARP EDGES .015 MAX. 4. MACHINED FILLET RADII .015-.030. 5. MACHINED DIAMETERS ON A COMMON CENTERLINE CONCENTRIC WITHIN .005 6. PERPENDICULARITY & PARALLELISM OF MACHINED SURFACES .002 PER INCH. MAX .012 INCHES FOR SINGLE SURFACE.			ENGINEER Gene M.				
						CHECKED				
						PROJECT NO. 901206				
		PROJECT Coastal Profiling Float				SIZE B		DWG. NO. 100221659		REV. D
		DO NOT SCALE DRAWING		MAT'L		SCALE 8:1 CAD FILE:		SHEET 1 OF 1		