
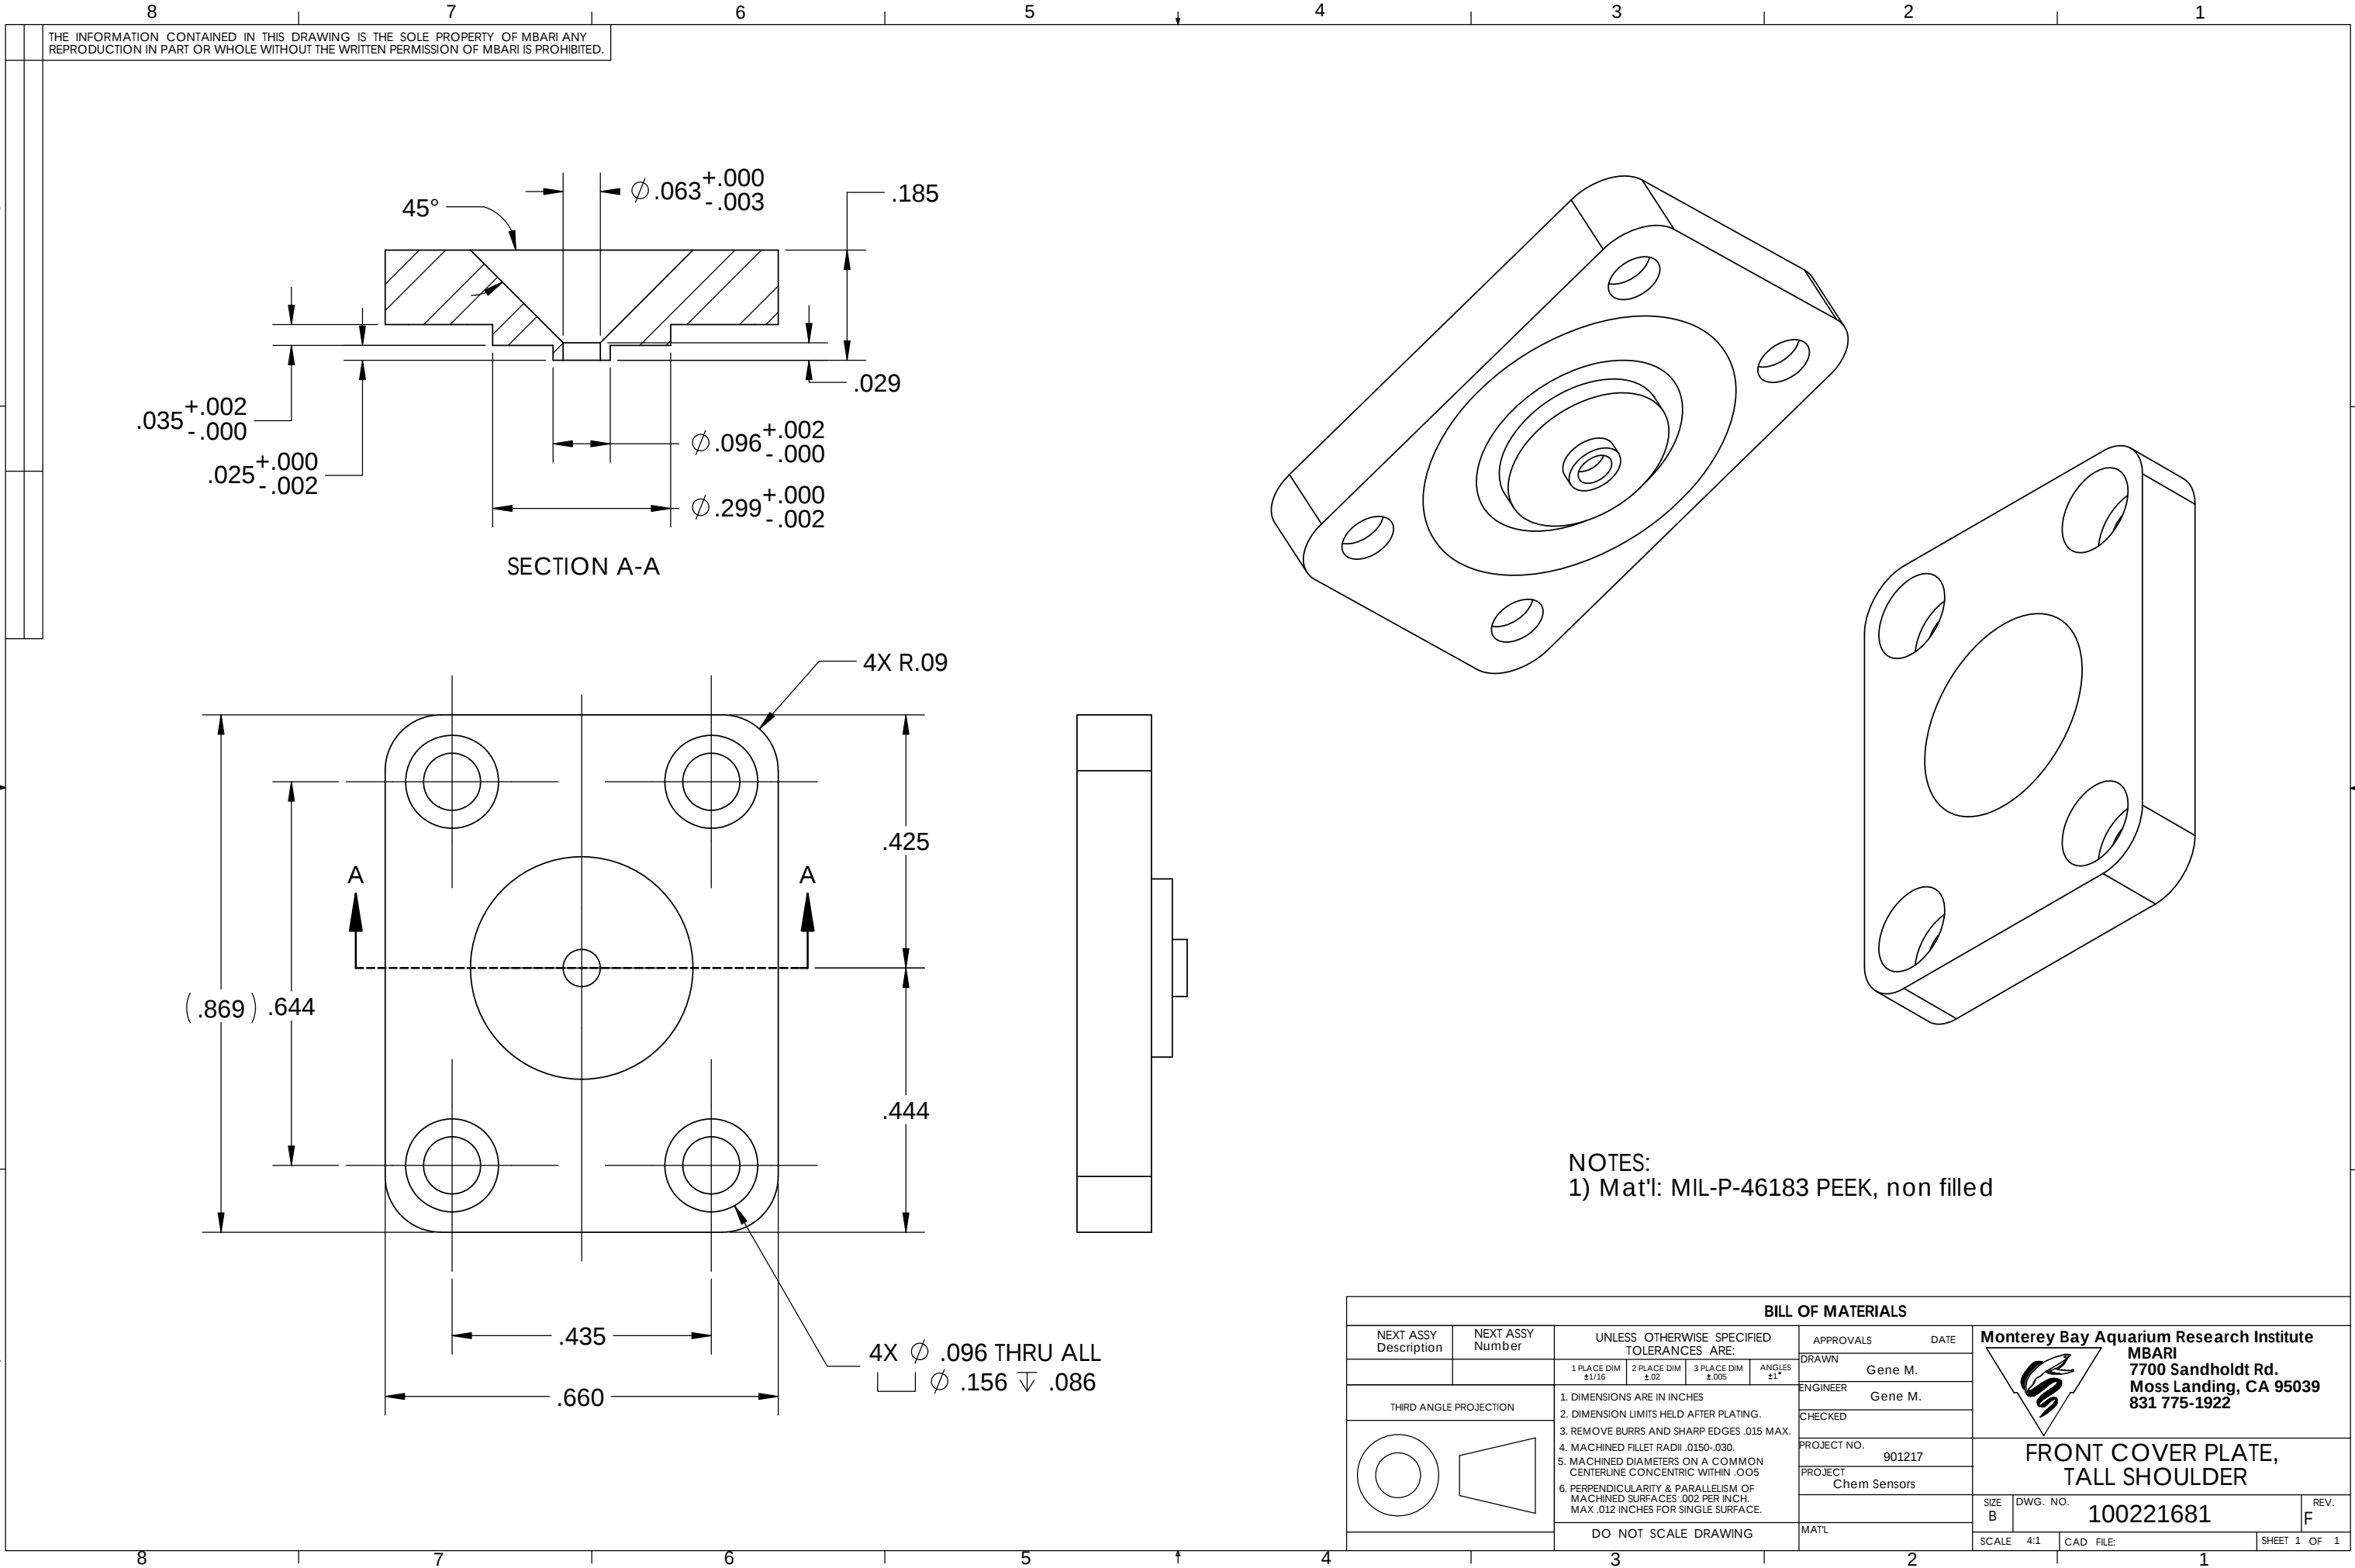


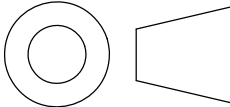

THE INFORMATION CONTAINED IN THIS DRAWING IS THE SOLE PROPERTY OF MBARI ANY REPRODUCTION IN PART OR WHOLE WITHOUT THE WRITTEN PERMISSION OF MBARI IS PROHIBITED.

SECTION A-A

NOTES:
1) Mat'l: MIL-P-46183 PEEK, non filled

BILL OF MATERIALS									
NEXT ASSY Description	NEXT ASSY Number	UNLESS OTHERWISE SPECIFIED TOLERANCES ARE:				APPROVALS		DATE	Monterey Bay Aquarium Research Institute  MBARI 7700 Sandholdt Rd. Moss Landing, CA 95039 831 775-1922
						DRAWN	Gene M.		
THIRD ANGLE PROJECTION		1 PLACE DIM ±1/16	2 PLACE DIM ±.02	3 PLACE DIM ±.005	ANGLES ±1°	ENGINEER	Gene M.		
		1. DIMENSIONS ARE IN INCHES 2. DIMENSION LIMITS HELD AFTER PLATING. 3. REMOVE BURRS AND SHARP EDGES .015 MAX. 4. MACHINED FILLET RADII .0150-.030. 5. MACHINED DIAMETERS ON A COMMON CENTERLINE CONCENTRIC WITHIN .005 6. PERPENDICULARITY & PARALLELISM OF MACHINED SURFACES .002 PER INCH. MAX .012 INCHES FOR SINGLE SURFACE.				CHECKED			
						PROJECT NO.	901217		
		DO NOT SCALE DRAWING				PROJECT	Chem Sensors		
						MTRL			
		SIZE B		DWG. NO.		100221681		REV. F	
		SCALE 4:1		CAD FILE:				SHEET 1 OF 1	