



THE INFORMATION CONTAINED IN THIS DRAWING IS THE SOLE PROPERTY OF MBARI ANY REPRODUCTION IN PART OR WHOLE WITHOUT THE WRITTEN PERMISSION OF MBARI IS PROHIBITED.

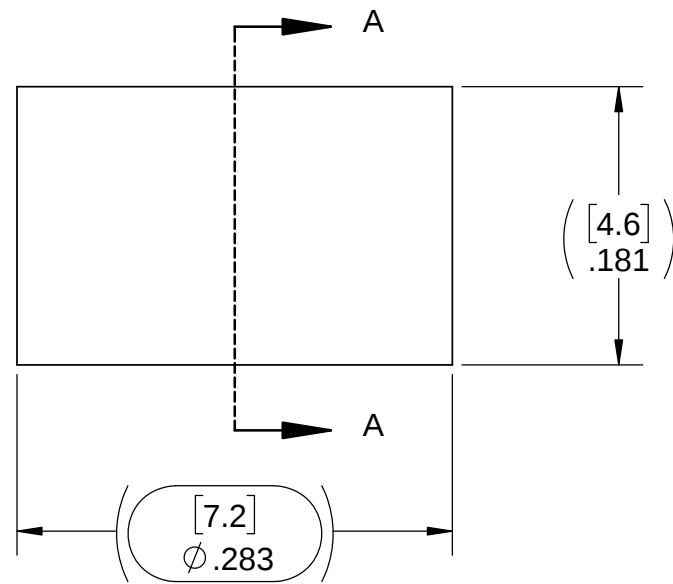


STEP 2. REMOVE REMAINING MATERIAL FROM THIS SURFACE TO ACHIEVE FINAL HEIGHT ➤



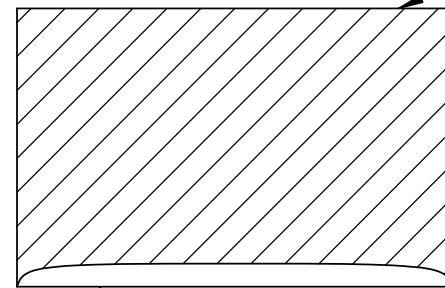


SECTION A-A

—STEP 1. MACHINE THIS SURFACE FLAT
LEAVE SILVER CONTACT SURFACE

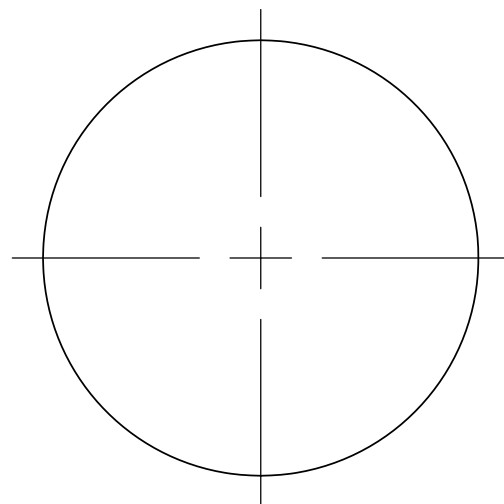

ALTERED ITEM

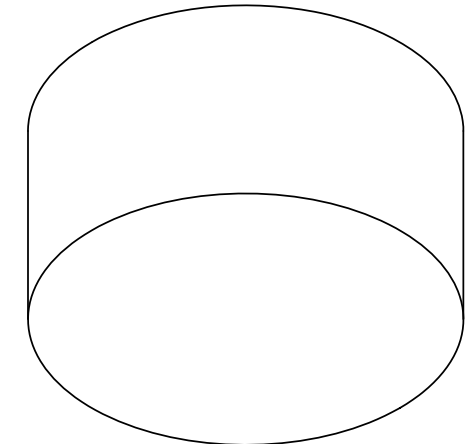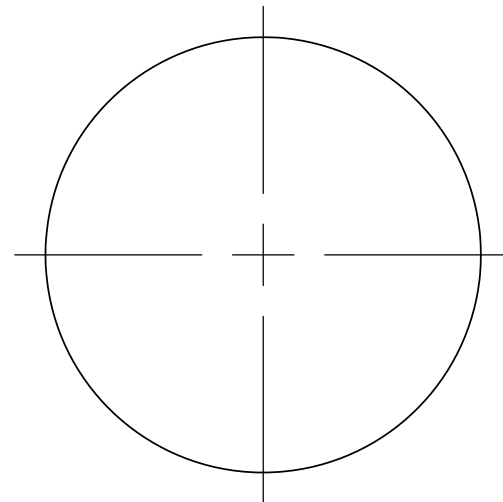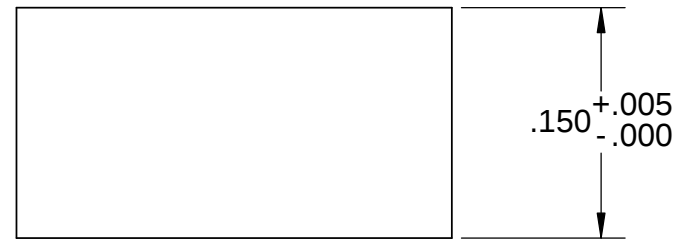

NOTES:

- 1) Altered Item
- 2) Original item supplier: Van London Co. an Alpha measurement solutions company
Part no: Chloride ISE Pellet 7.2mm x 4.6mm MBARI-001use MBARI Pin and Die
- 3) Machine pellet height as shown
- 4) Measure and record as delivered diameter. Do not machine diameter.

BILL OF MATERIALS													
NEXT ASSY Description	NEXT ASSY Number	UNLESS OTHERWISE SPECIFIED TOLERANCES ARE:				APPROVALS	DATE	 Monterey Bay Aquarium Research Institute MBARI 7700 Sandholdt Rd. Moss Landing, CA 95039 831 775-1922 ALTERED ITEM, VAN LONDON PELLET					
		1 PLACE DIM ±.1/16	2 PLACE DIM ±.02	3 PLACE DIM ±.005	ANGLES ±1°	DRAWN	Gene M.						
THIRD ANGLE PROJECTION		1. DIMENSIONS ARE IN INCHES 2. DIMENSION LIMITS HELD AFTER PLATING. 3. REMOVE BURRS AND SHARP EDGES .015 MAX. 4. MACHINED FILLET RADII .0150-.030. 5. MACHINED DIAMETERS ON A COMMON CENTERLINE CONCENTRIC WITHIN .005 6. PERPENDICULARITY & PARALLELISM OF MACHINED SURFACES .002 PER INCH. MAX. .012 INCHES FOR SINGLE SURFACE.				ENGINEER	Gene M.						
						CHECKED							
		DO NOT SCALE DRAWING				PROJECT NO.	901217	SIZE B		DWG. NO.	100221686	REV.	G
						PROJECT	Chem Sensors						
						MAT'L		SCALE	8:1	CAD FILE:		SHEET	1 OF 2

