


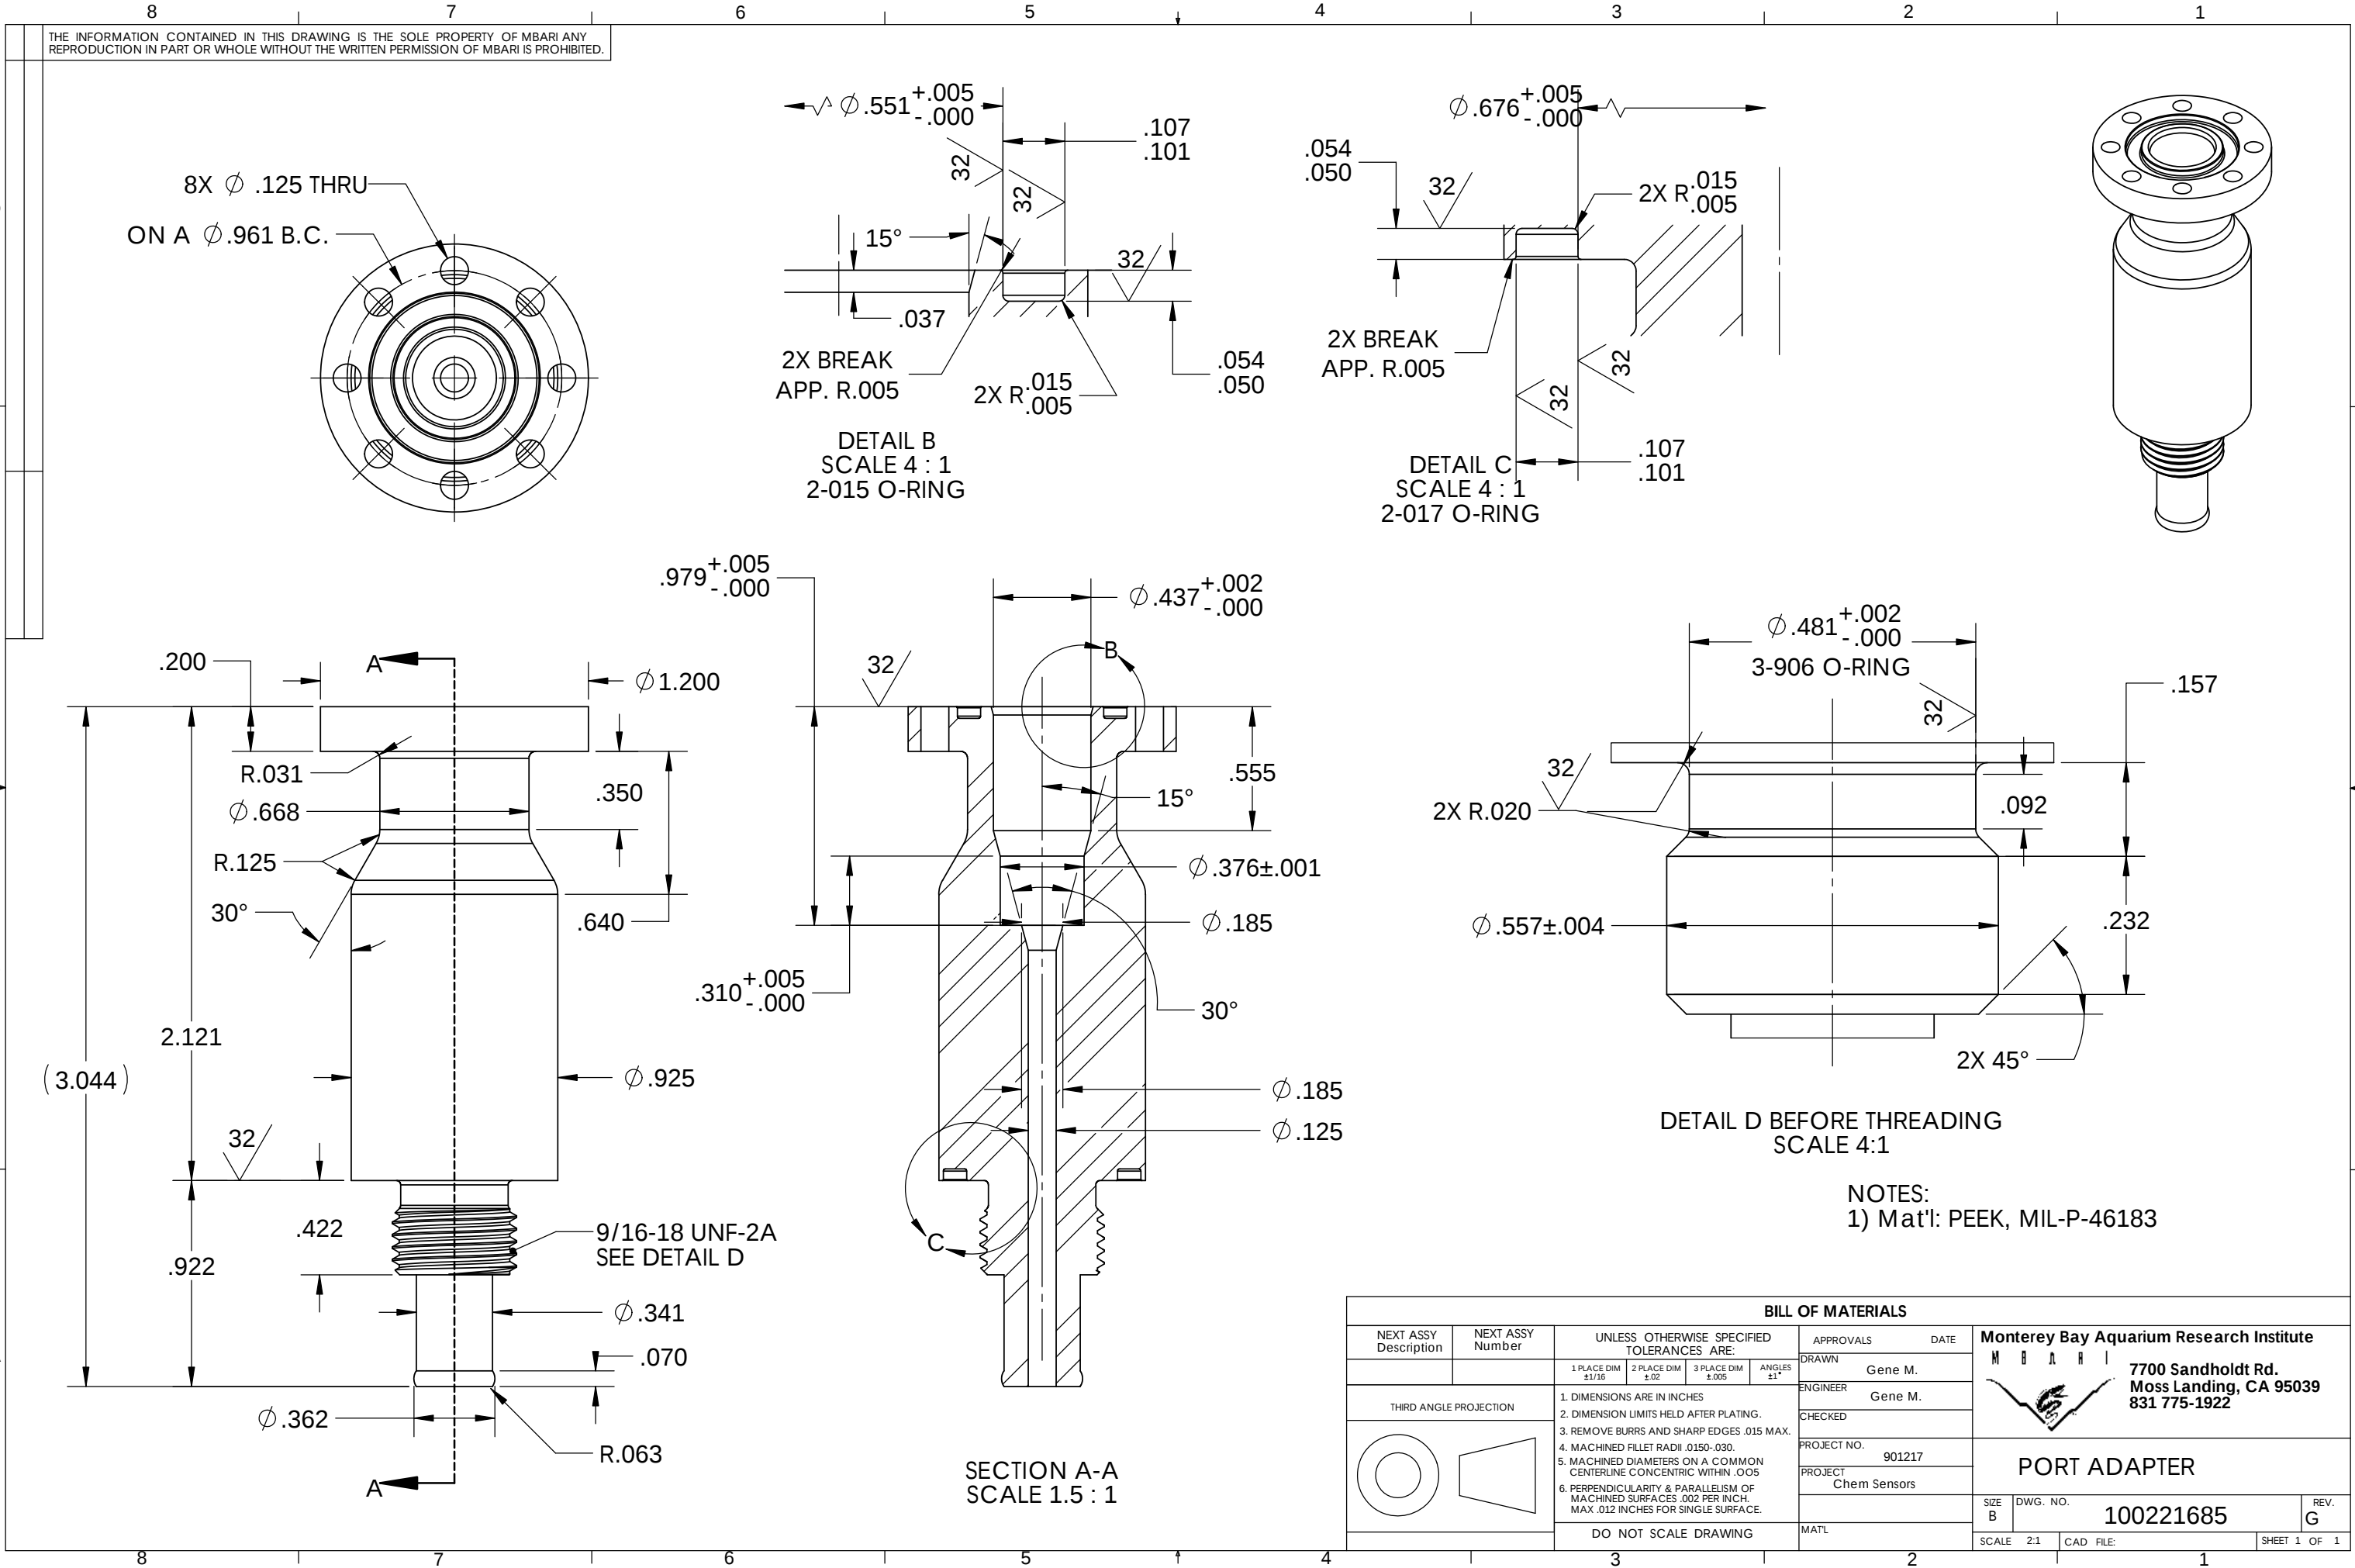

BILL OF MATERIALS					APPROVALS			DATE	
NEXT ASSY Description	NEXT ASSY Number	UNLESS OTHERWISE SPECIFIED TOLERANCES ARE:			DRAWN	Gene M.			
		1 PLACE DIM $\pm 1/16$	2 PLACE DIM $\pm .02$	3 PLACE DIM $\pm .005$	ENGINEER	Gene M.			
THIRD ANGLE PROJECTION					CHECKED				
					PROJECT NO.	901217			
					PROJECT	Chem Sensors			
					MAT'L				
					SIZE B	DWG. NO.	100221685		REV. G
					SCALE 2:1	CAD FILE:			SHEET 1 OF 1