



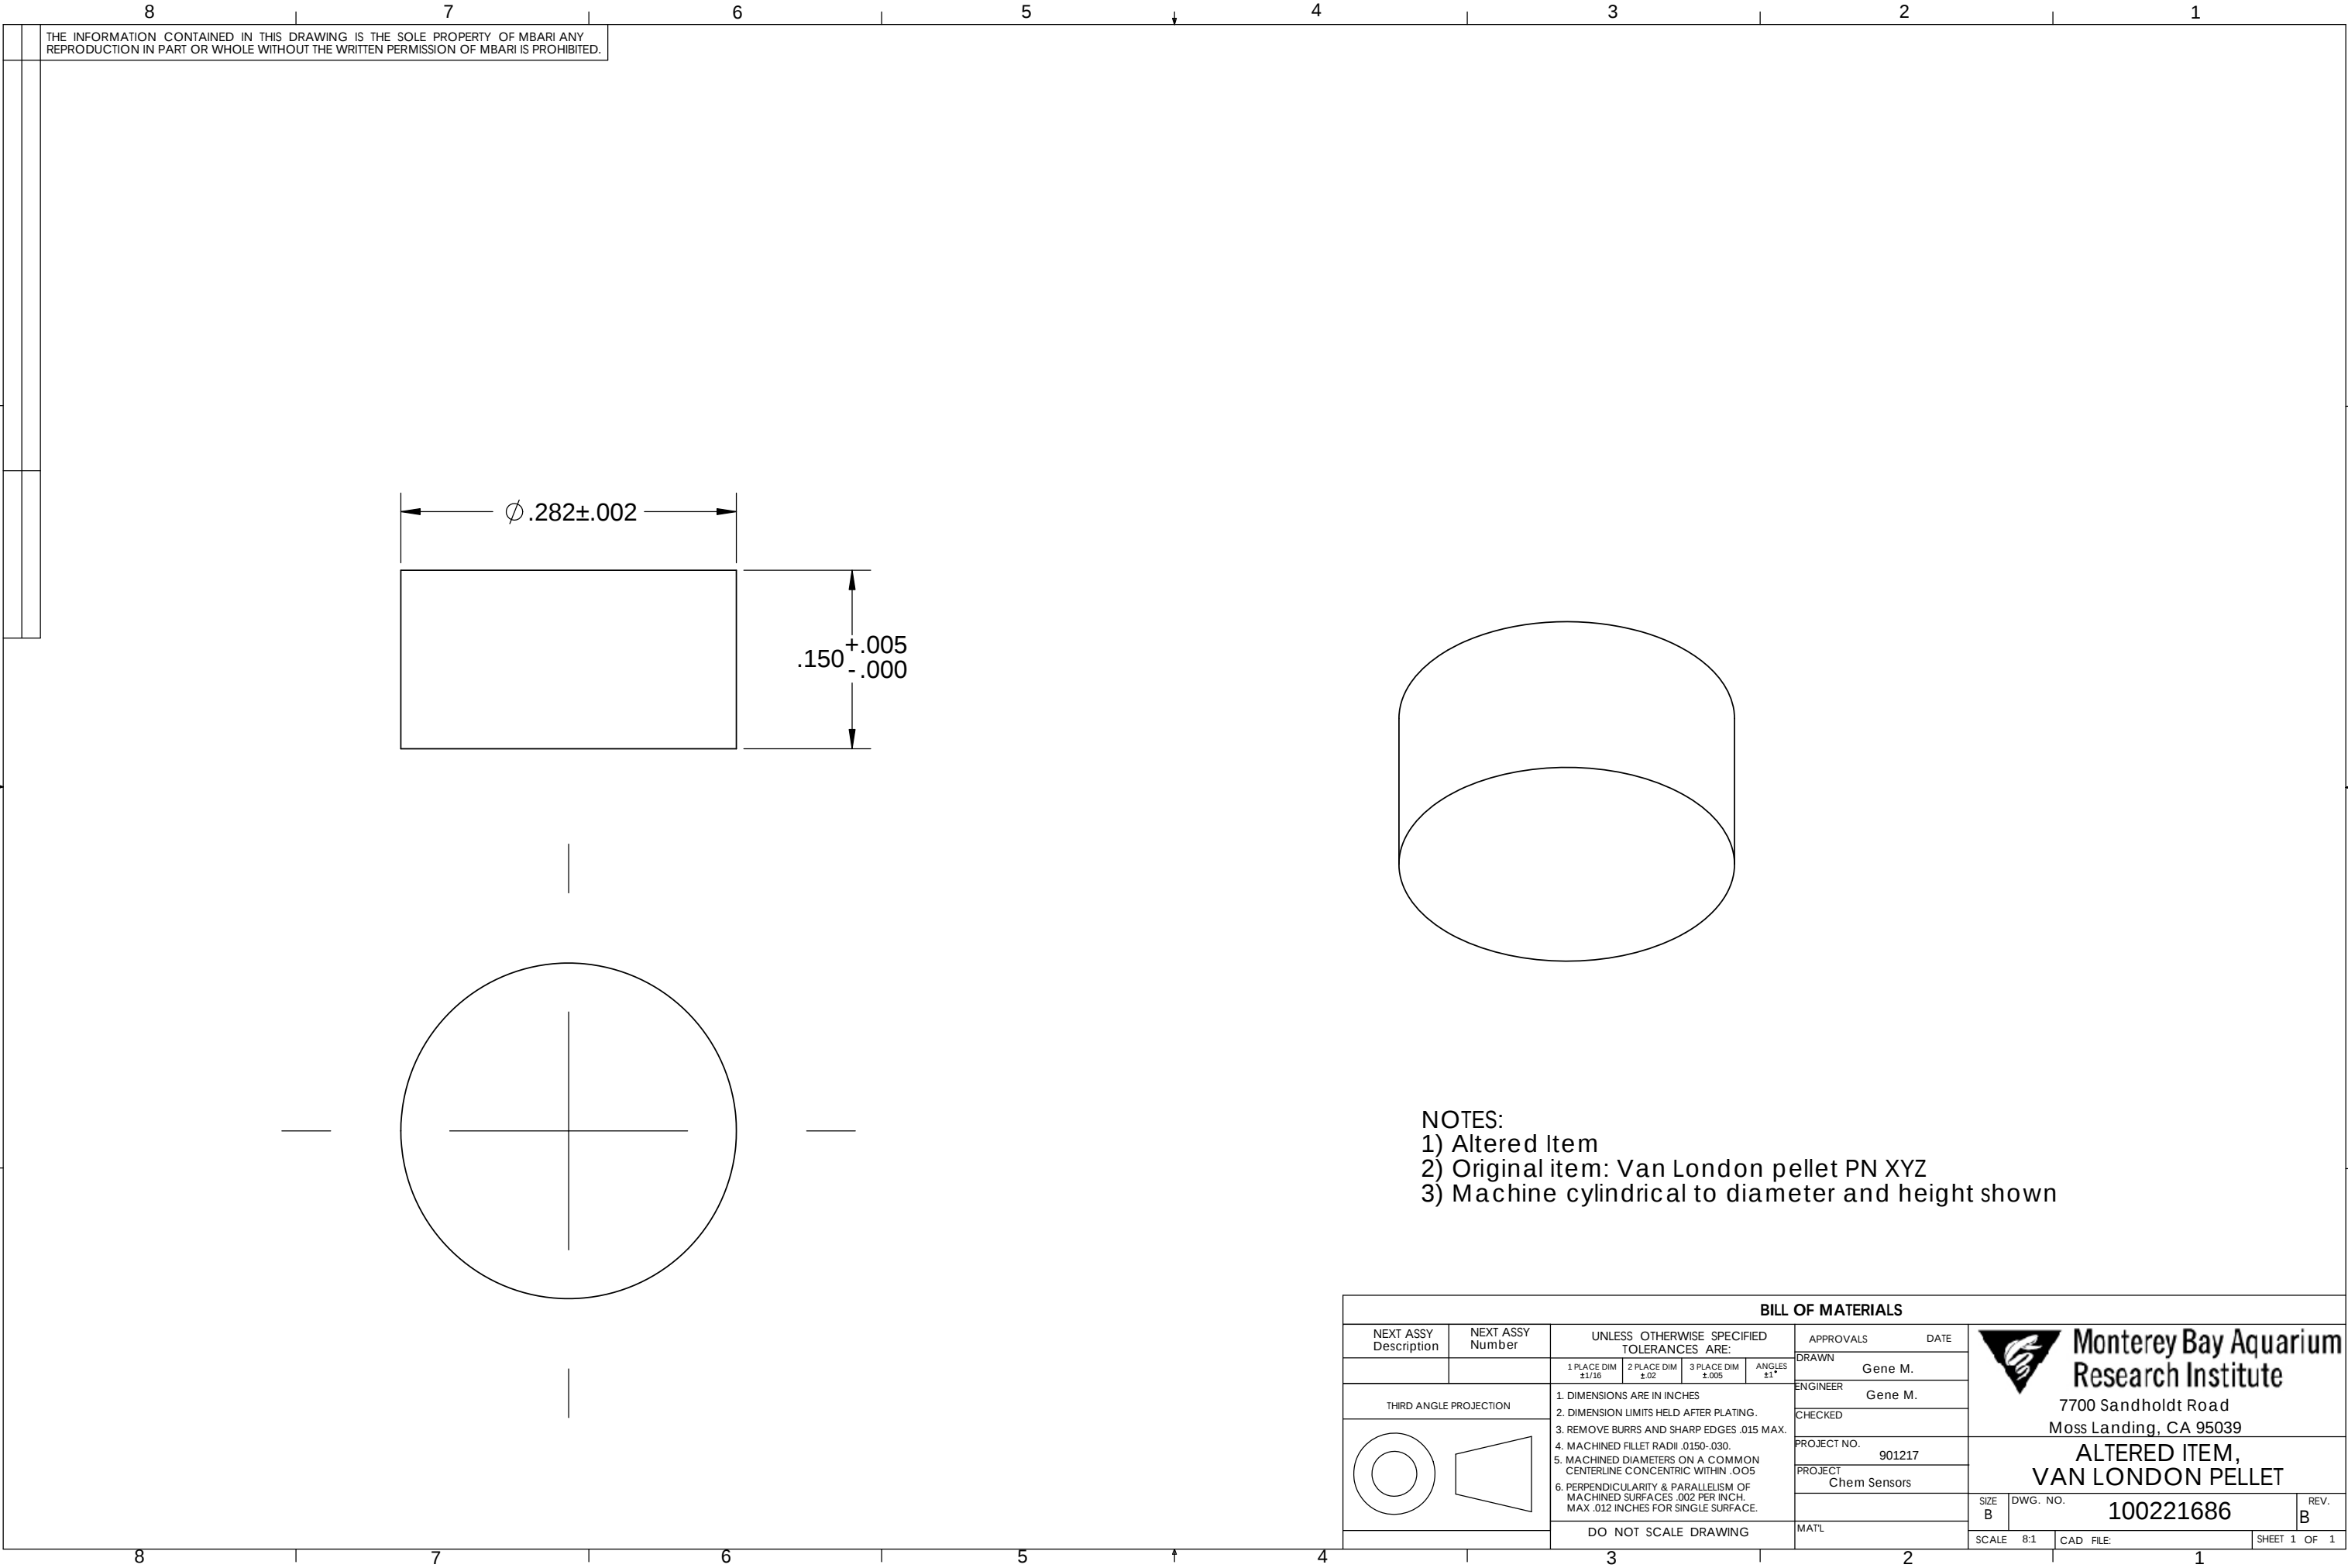

NOTES:
1) Altered Item
2) Original item: Van London pellet PN XYZ
3) Machine cylindrical to diameter and height shown

BILL OF MATERIALS												
NEXT ASSY Description	NEXT ASSY Number	UNLESS OTHERWISE SPECIFIED TOLERANCES ARE:				APPROVALS		DATE				
		1 PLACE DIM ±1/16	2 PLACE DIM ±.02	3 PLACE DIM ±.005	ANGLES ±1°	DRAWN	Gene M.					
THIRD ANGLE PROJECTION		1. DIMENSIONS ARE IN INCHES 2. DIMENSION LIMITS HELD AFTER PLATING. 3. REMOVE BURRS AND SHARP EDGES .015 MAX. 4. MACHINED FILLET RADII .0150-.030. 5. MACHINED DIAMETERS ON A COMMON CENTERLINE CONCENTRIC WITHIN .005 6. PERPENDICULARITY & PARALLELISM OF MACHINED SURFACES .002 PER INCH. MAX .012 INCHES FOR SINGLE SURFACE.				ENGINEER	Gene M.					
						CHECKED						
						PROJECT NO.	901217					
						PROJECT	Chem Sensors					
		DO NOT SCALE DRAWING				MAT'L						
						SIZE B		DWG. NO.		100221686		REV. B
						SCALE 8:1		CAD FILE:				SHEET 1 OF 1

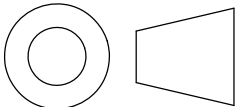

**Monterey Bay Aquarium
Research Institute**
7700 Sandholdt Road
Moss Landing, CA 95039
**ALTERED ITEM,
VAN LONDON PELLET**



**Monterey Bay Aquarium
Research Institute**

7700 Sandholdt Road
Moss Landing, CA 95039

**ALTERED ITEM,
VAN LONDON PELLET**