


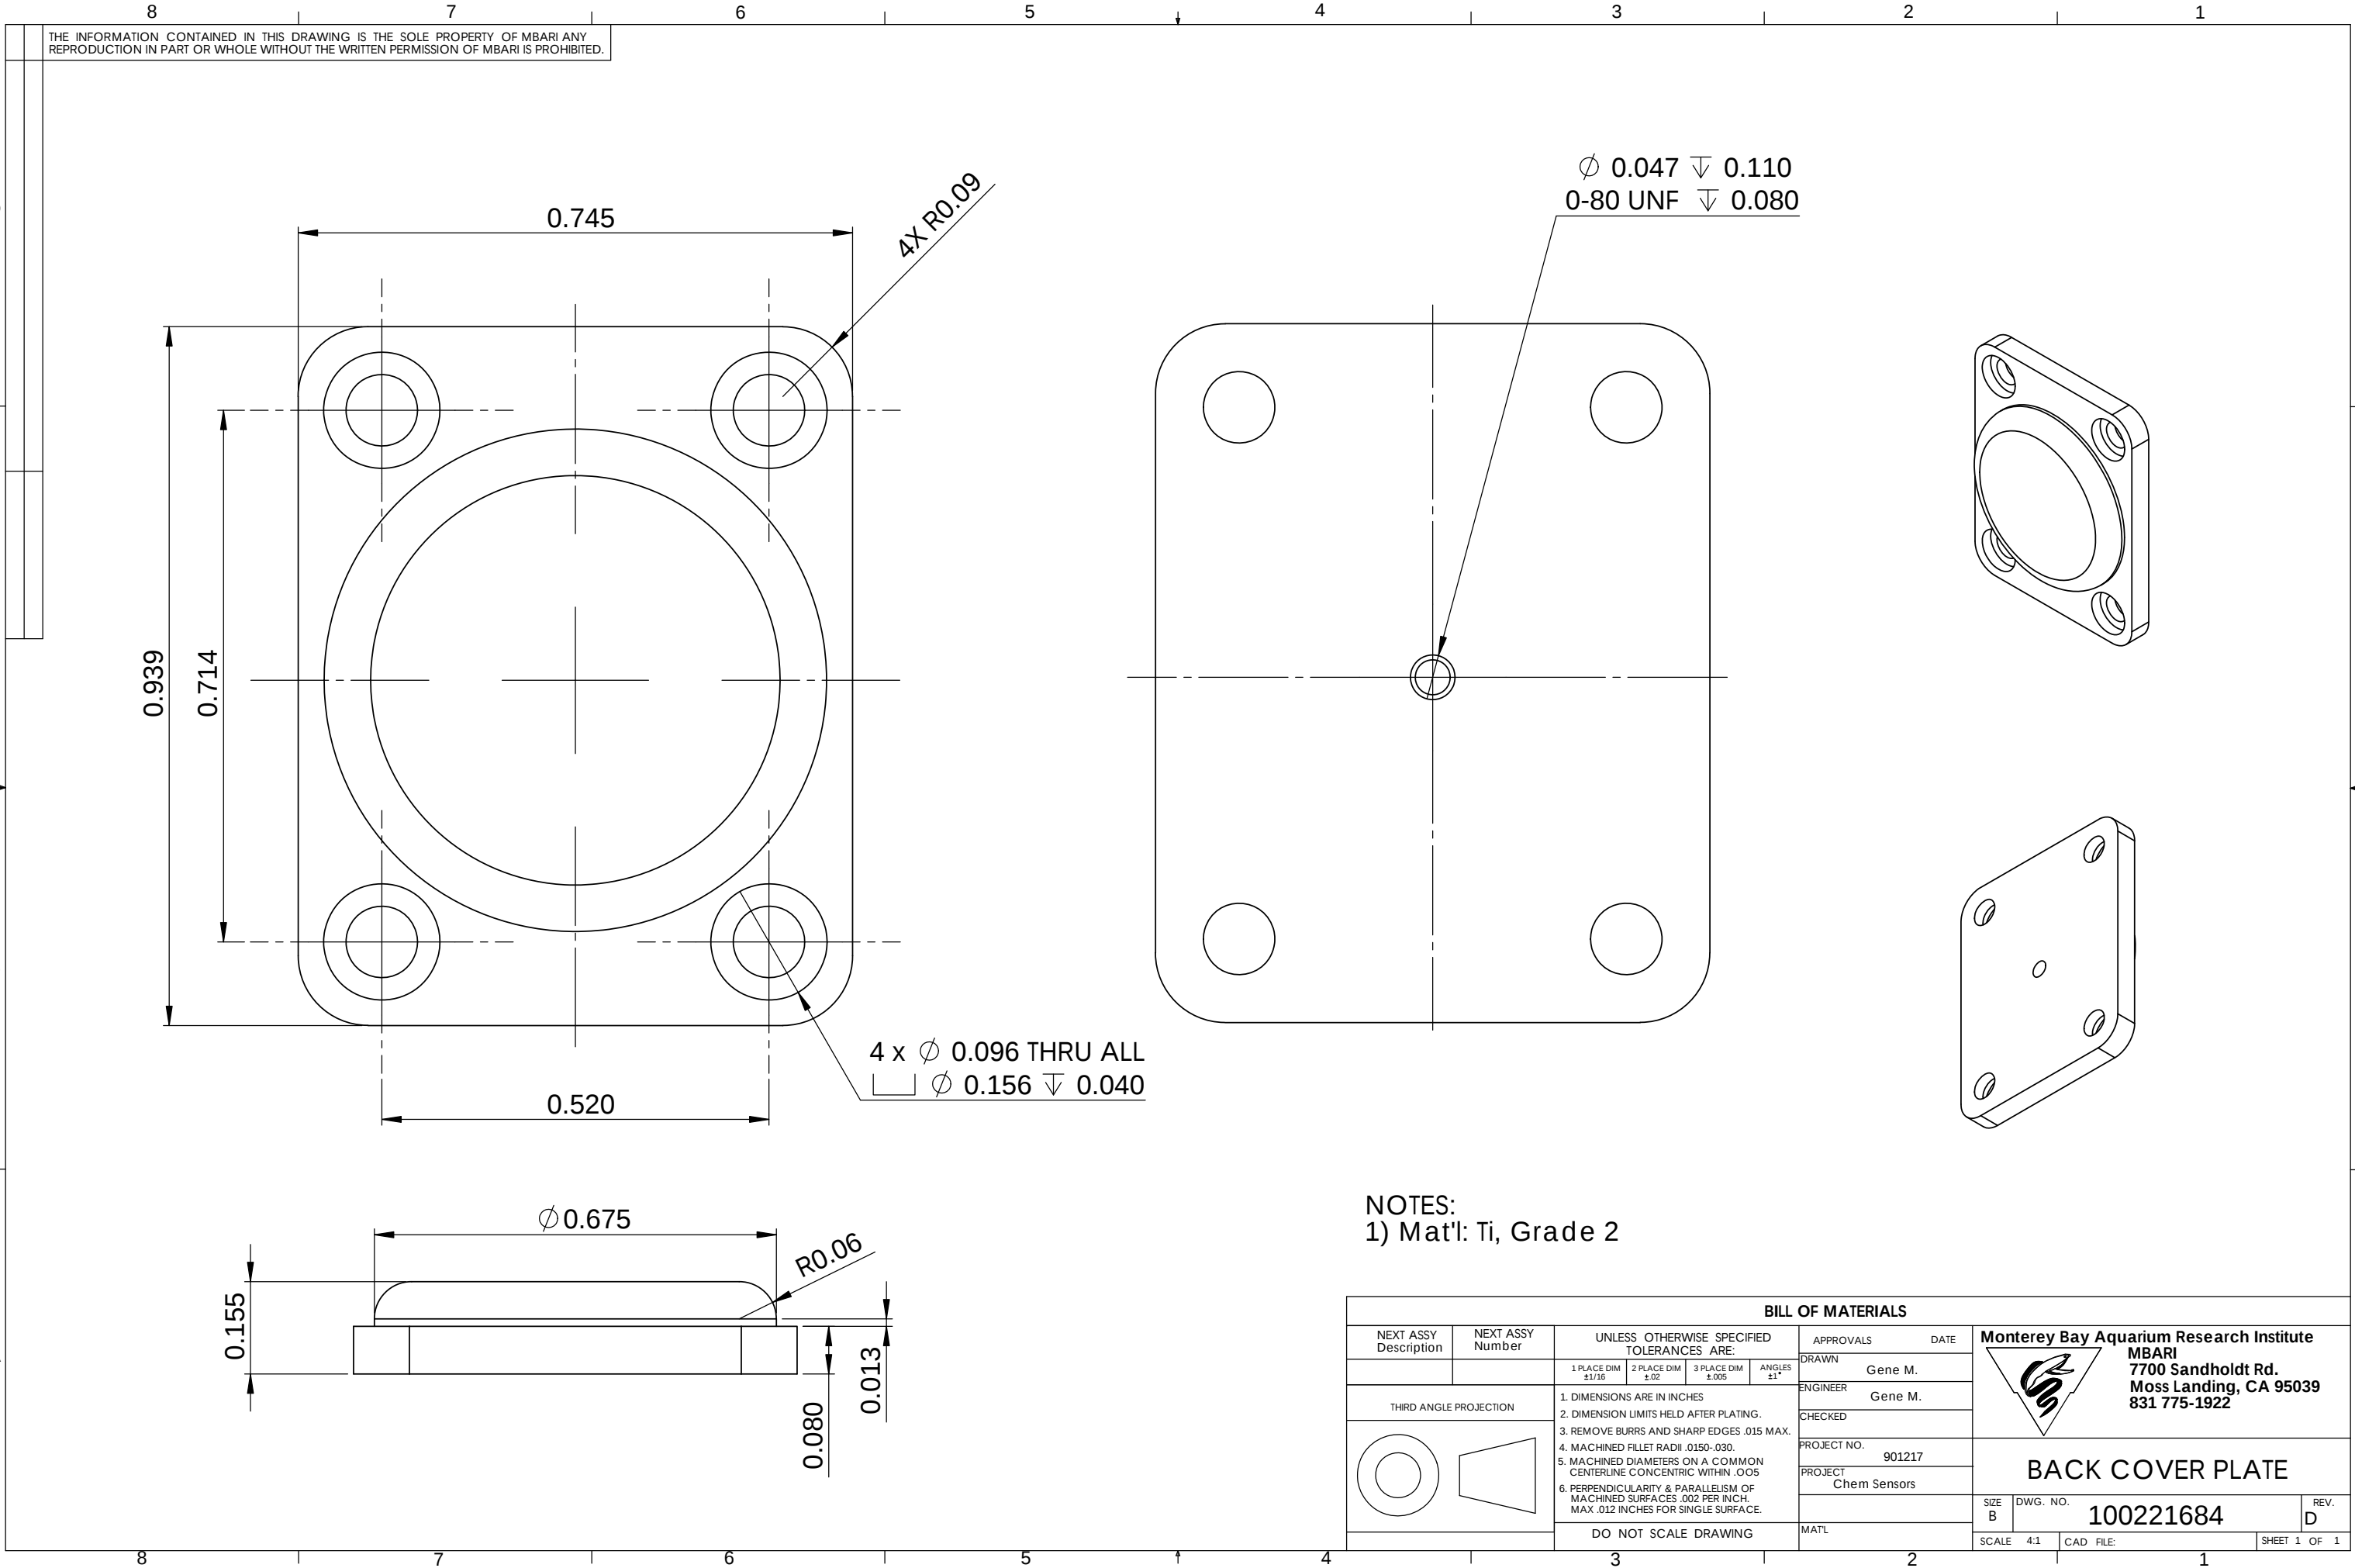

NOTES:
1) Mat'l: Ti, Grade 2