

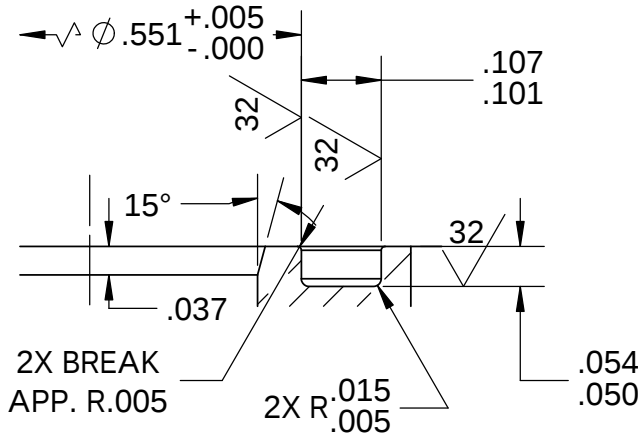


THE INFORMATION CONTAINED IN THIS DRAWING IS THE SOLE PROPERTY OF MBARI ANY REPRODUCTION IN PART OR WHOLE WITHOUT THE WRITTEN PERMISSION OF MBARI IS PROHIBITED.



8X ϕ .125 THRU
ON A ϕ .961 B.C.

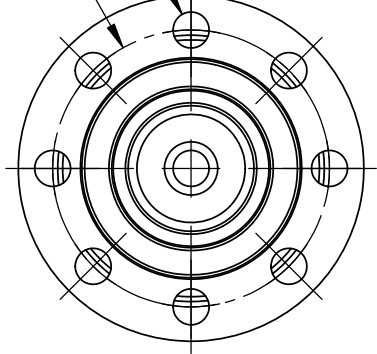



DETAIL B
SCALE 4 : 1
2-015 O-RING

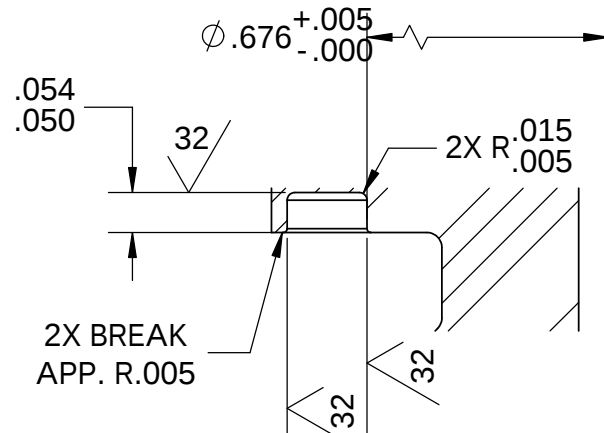

DETAIL C
SCALE 4 : 1
2-017 O-RING

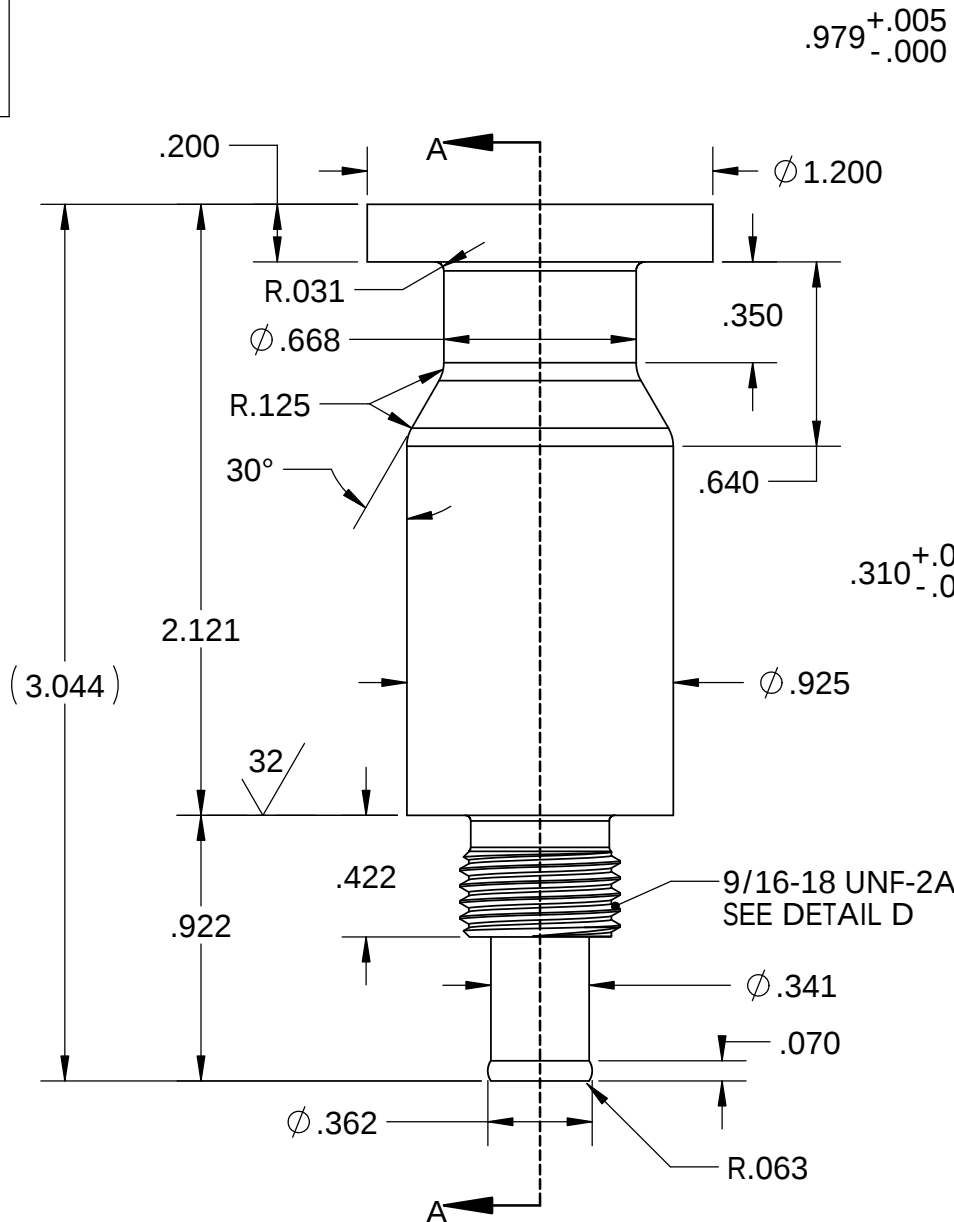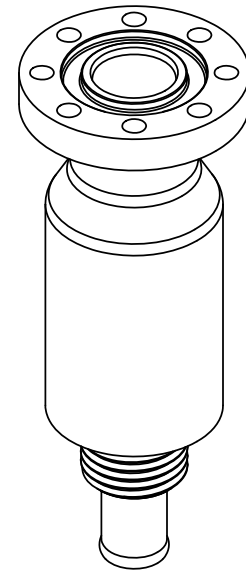


SECTION A-A
SCALE 1.5 : 1

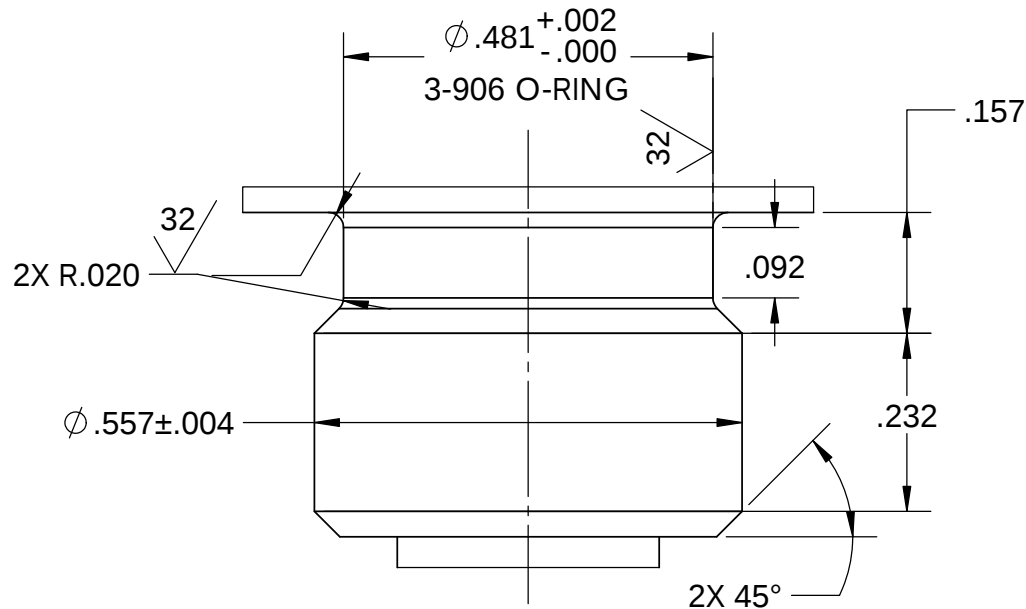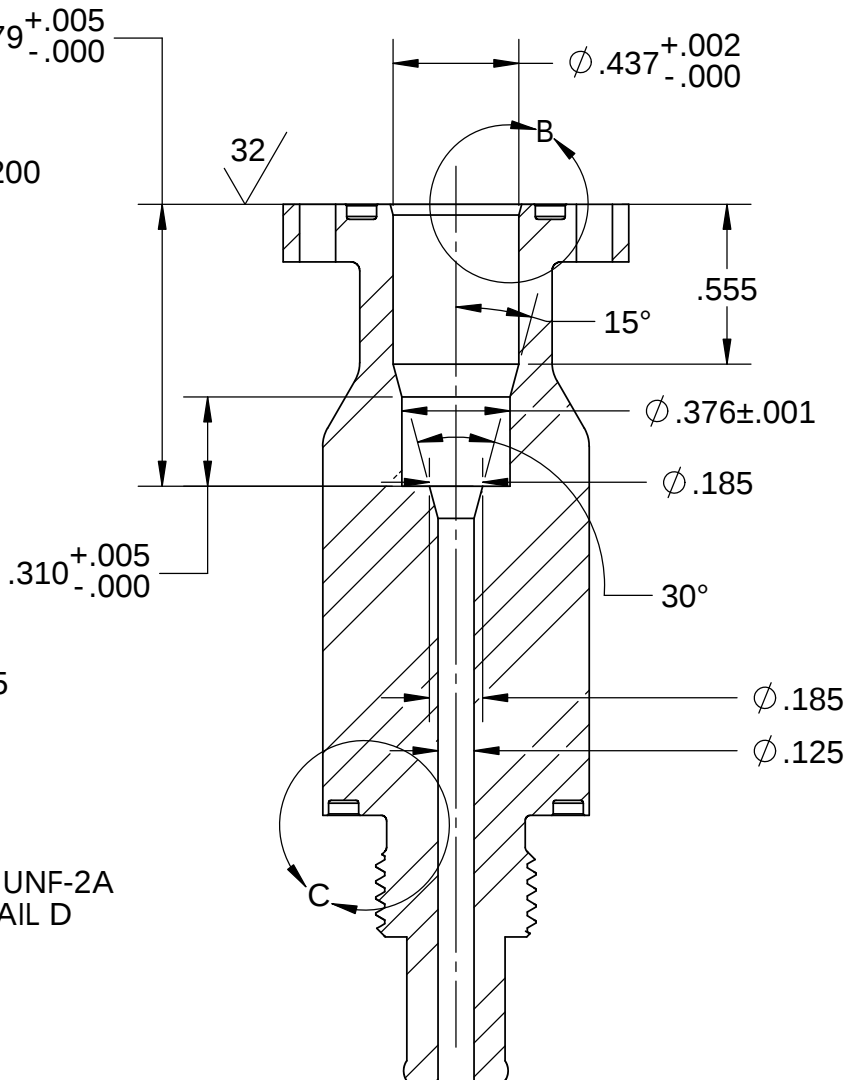

DETAIL D BEFORE THREADING
SCALE 4:1

NOTES:
1) Mat'l: PEEK, MIL-P-46183

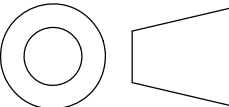BILL OF MATERIALS					Monterey Bay Aquarium Research Institute			
NEXT ASSY Description	NEXT ASSY Number	UNLESS OTHERWISE SPECIFIED TOLERANCES ARE:			APPROVALS		7700 Sandholdt Rd. Moss Landing, CA 95039 831 775-1922	
					DRAWN	DATE		
		1 PLACE DIM ±1/16	2 PLACE DIM ±.02	3 PLACE DIM ±.005	Gene M.			
					ENGINEER			
THIRD ANGLE PROJECTION 					CHECKED		PORT ADAPTER	
					PROJECT NO.	901217		
					PROJECT	Chem Sensors	100221685	
DO NOT SCALE DRAWING					MAT'L		SIZE B	REV. C
							SCALE 2:1	SHEET 1 OF 1