
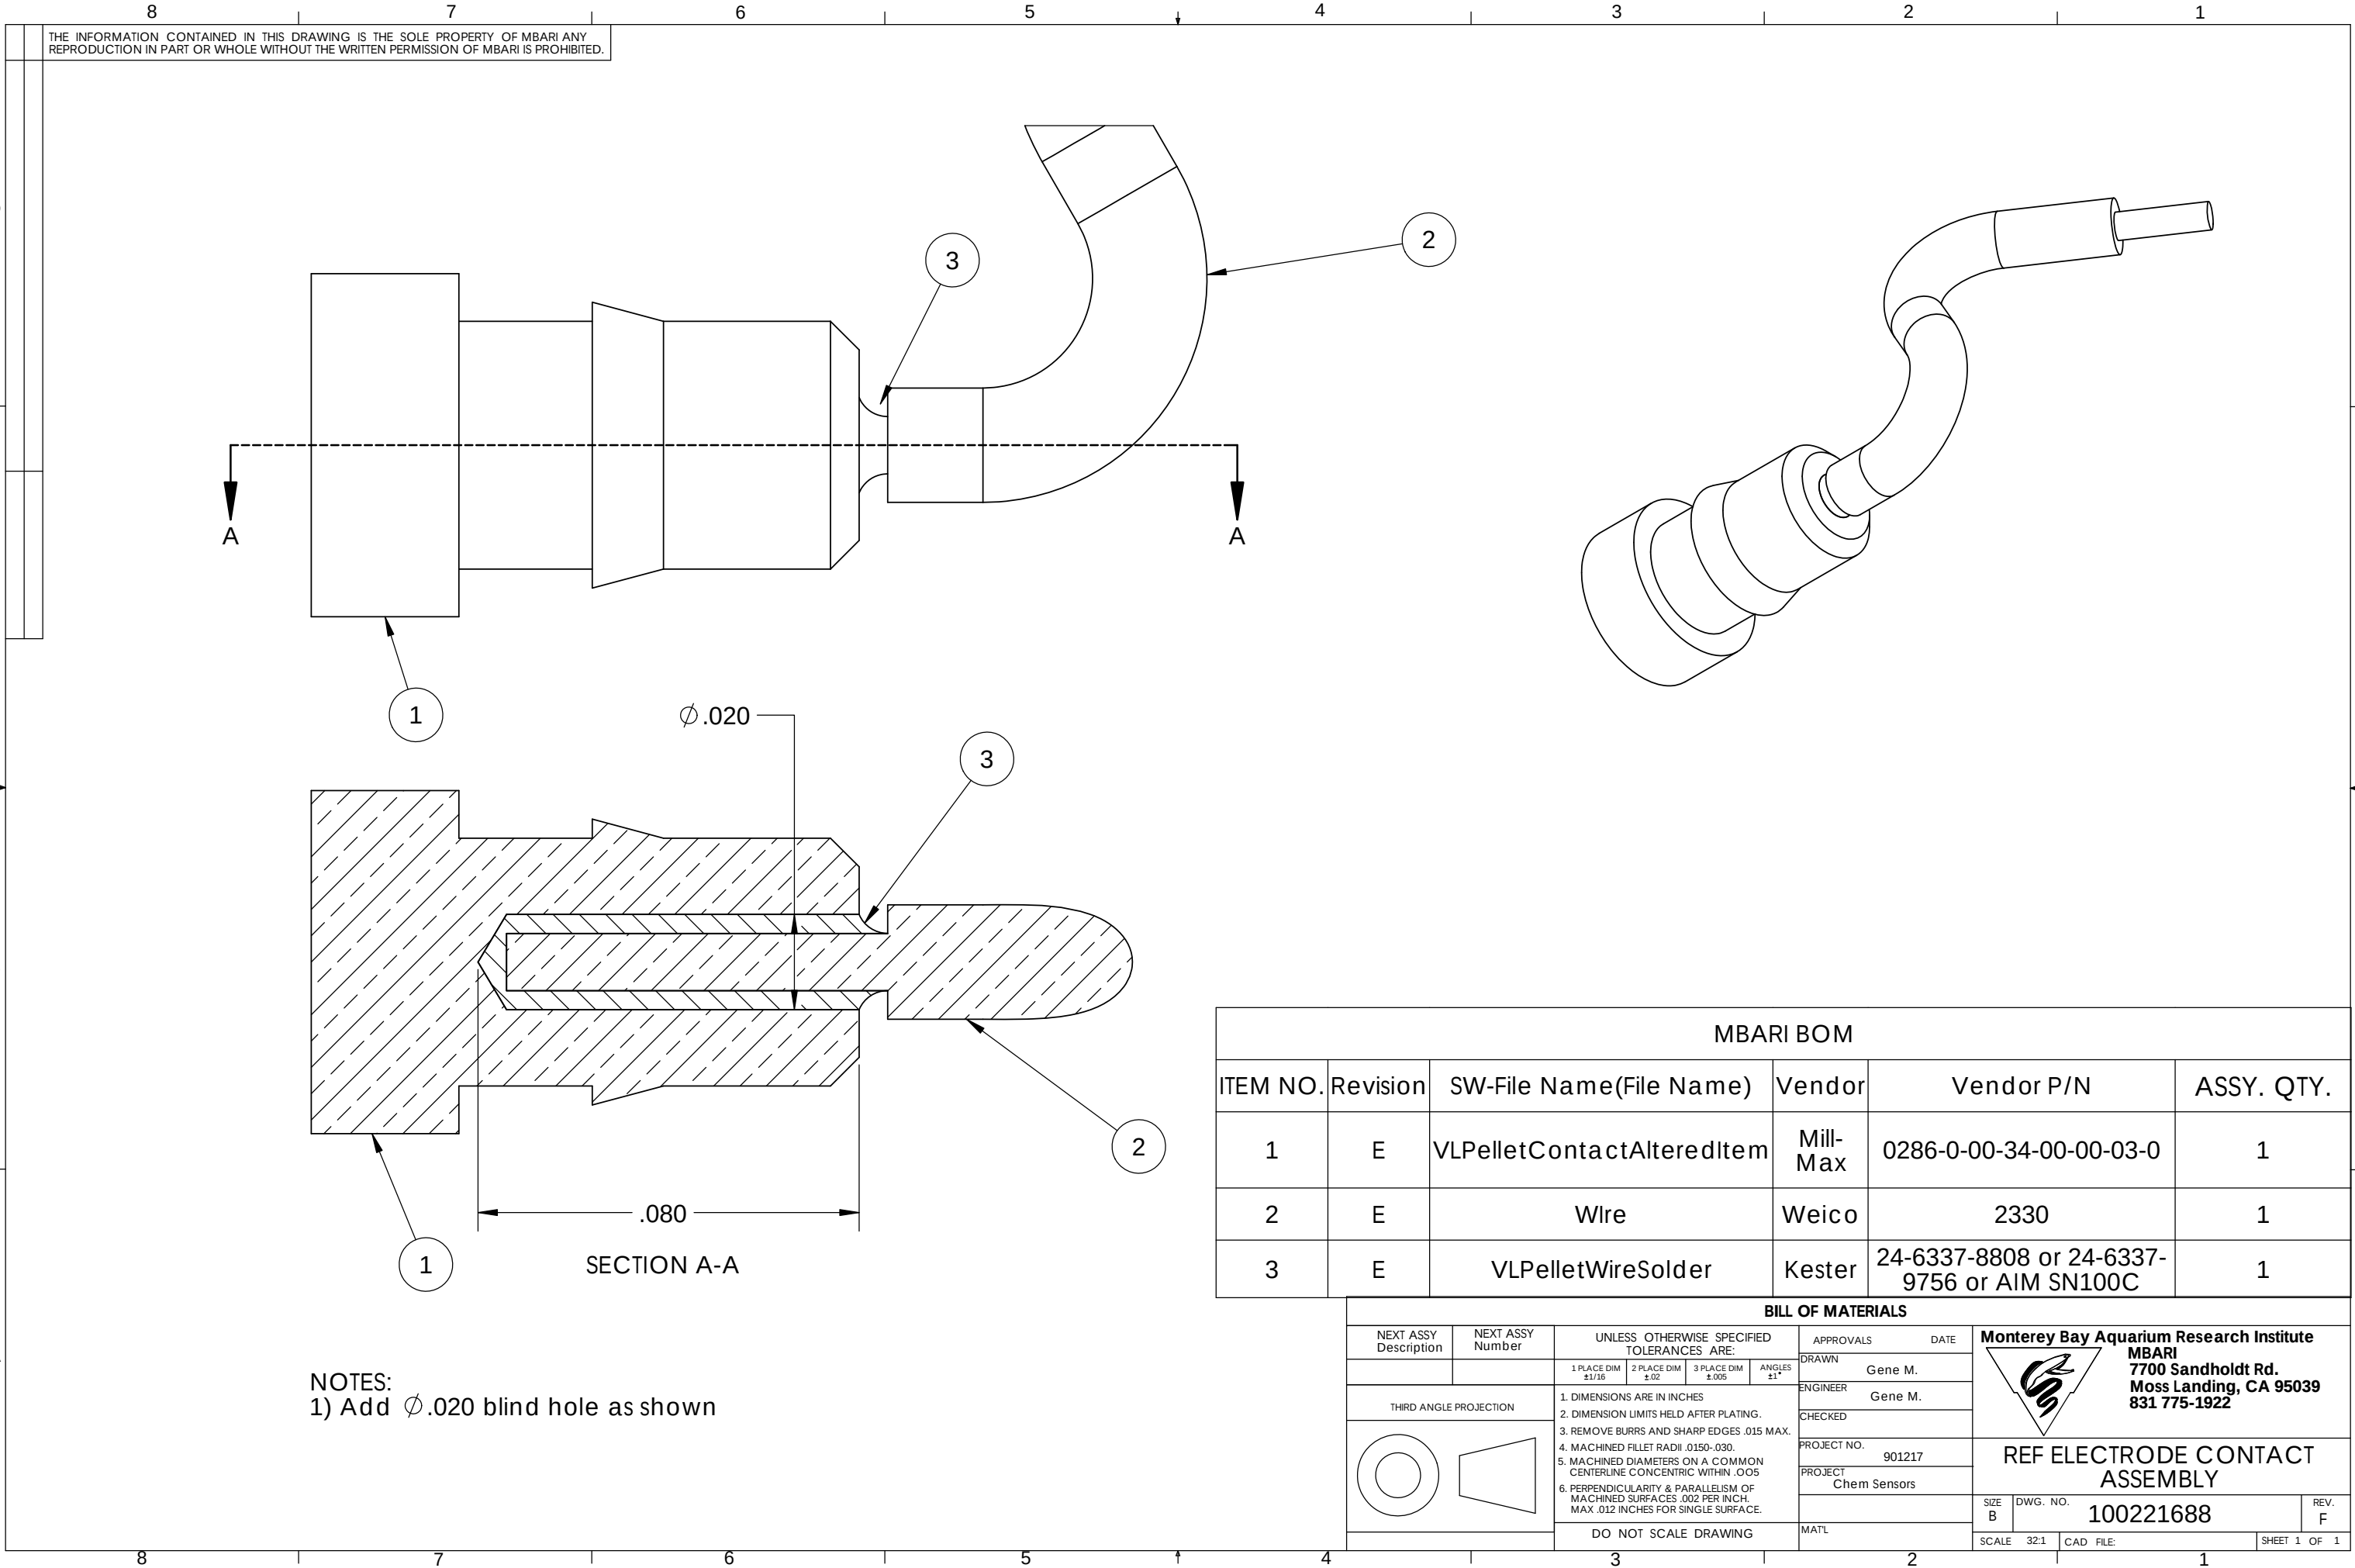


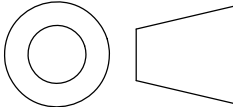

MBARI BOM					
ITEM NO.	Revision	SW-File Name(File Name)	Vendor	Vendor P/N	ASSY. QTY.
1	E	VLPelletContactAlteredItem	Mill-Max	0286-0-00-34-00-00-03-0	1
2	E	Wire	Weico	2330	1
3	E	VLPelletWireSolder	Kester	24-6337-8808 or 24-6337-9756 or AIM SN100C	1

BILL OF MATERIALS								
NEXT ASSY Description	NEXT ASSY Number	UNLESS OTHERWISE SPECIFIED TOLERANCES ARE:				APPROVALS DATE		Monterey Bay Aquarium Research Institute MBARI 7700 Sandholdt Rd. Moss Landing, CA 95039 831 775-1922  REF ELECTRODE CONTACT ASSEMBLY SIZE B DWG. NO. 100221688 REV. F SCALE 32:1 CAD FILE: SHEET 1 OF 1
		1 PLACE DIM ±1/16	2 PLACE DIM ±.02	3 PLACE DIM ±.005	ANGLES ±1°	DRAWN Gene M.		
THIRD ANGLE PROJECTION 		1. DIMENSIONS ARE IN INCHES 2. DIMENSION LIMITS HELD AFTER PLATING. 3. REMOVE BURRS AND SHARP EDGES .015 MAX. 4. MACHINED FILLET RADII .0150-.030. 5. MACHINED DIAMETERS ON A COMMON CENTERLINE CONCENTRIC WITHIN .005 6. PERPENDICULARITY & PARALLELISM OF MACHINED SURFACES .002 PER INCH. MAX .012 INCHES FOR SINGLE SURFACE.				ENGINEER Gene M.		
						CHECKED		
						PROJECT NO. 901217		
						PROJECT Chem Sensors		
						MATL		