



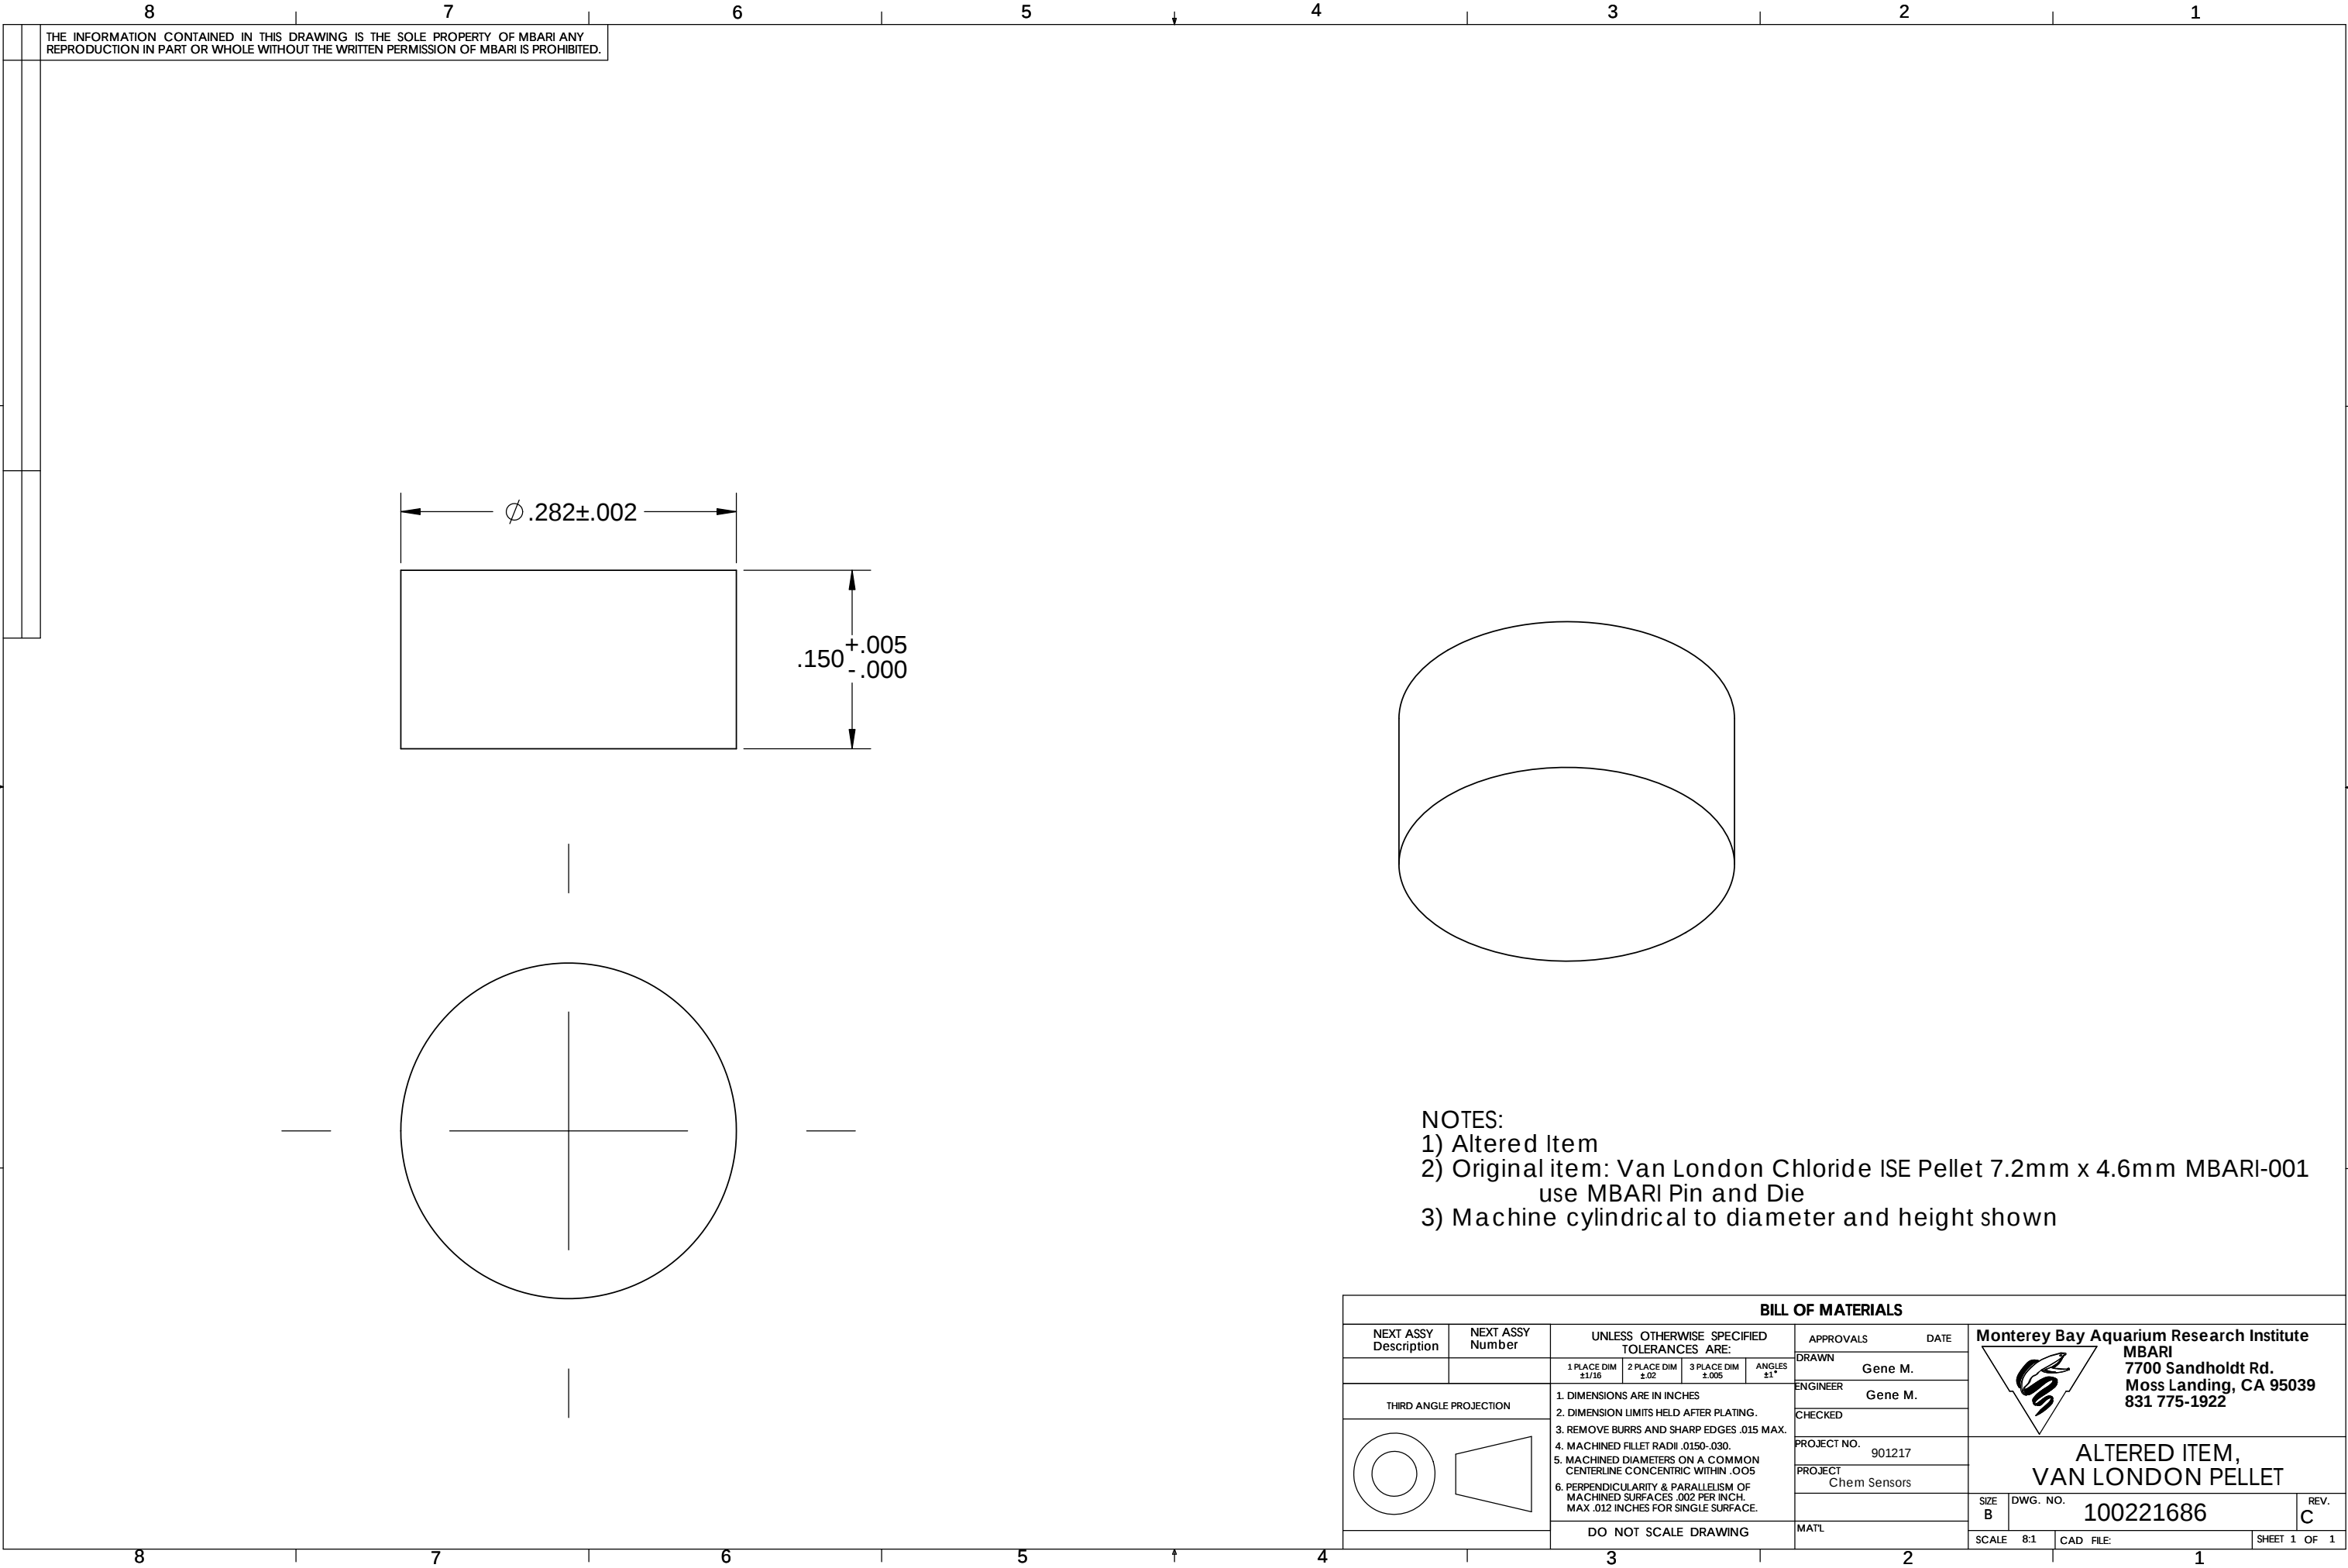

- NOTES:
- 1) Altered Item
 - 2) Original item: Van London Chloride ISE Pellet 7.2mm x 4.6mm MBARI-001 use MBARI Pin and Die
 - 3) Machine cylindrical to diameter and height shown

BILL OF MATERIALS											
NEXT ASSY Description	NEXT ASSY Number	UNLESS OTHERWISE SPECIFIED TOLERANCES ARE:				APPROVALS		DATE			
		1 PLACE DIM ±1/16	2 PLACE DIM ±.02	3 PLACE DIM ±.005	ANGLES ±1°	DRAWN	Gene M.		 Monterey Bay Aquarium Research Institute MBARI 7700 Sandholdt Rd. Moss Landing, CA 95039 831 775-1922		
THIRD ANGLE PROJECTION		1. DIMENSIONS ARE IN INCHES 2. DIMENSION LIMITS HELD AFTER PLATING. 3. REMOVE BURRS AND SHARP EDGES .015 MAX. 4. MACHINED FILLET RADII .0150-.030. 5. MACHINED DIAMETERS ON A COMMON CENTERLINE CONCENTRIC WITHIN .005 6. PERPENDICULARITY & PARALLELISM OF MACHINED SURFACES .002 PER INCH. MAX .012 INCHES FOR SINGLE SURFACE.				ENGINEER	Gene M.				
						CHECKED					
						PROJECT NO.	901217			 ALTERED ITEM, VAN LONDON PELLET	
						PROJECT	Chem Sensors				
		DO NOT SCALE DRAWING				MAT'L		SIZE B DWG. NO. 100221686 REV. C			
						SCALE 8:1 CAD FILE:		SHEET 1 OF 1			

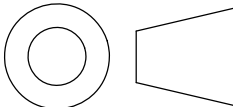

MBARI
7700 Sandholdt Rd.
Moss Landing, CA 95039
831 775-1922

ALTERED ITEM,
VAN LONDON PELLETT

REV. C