


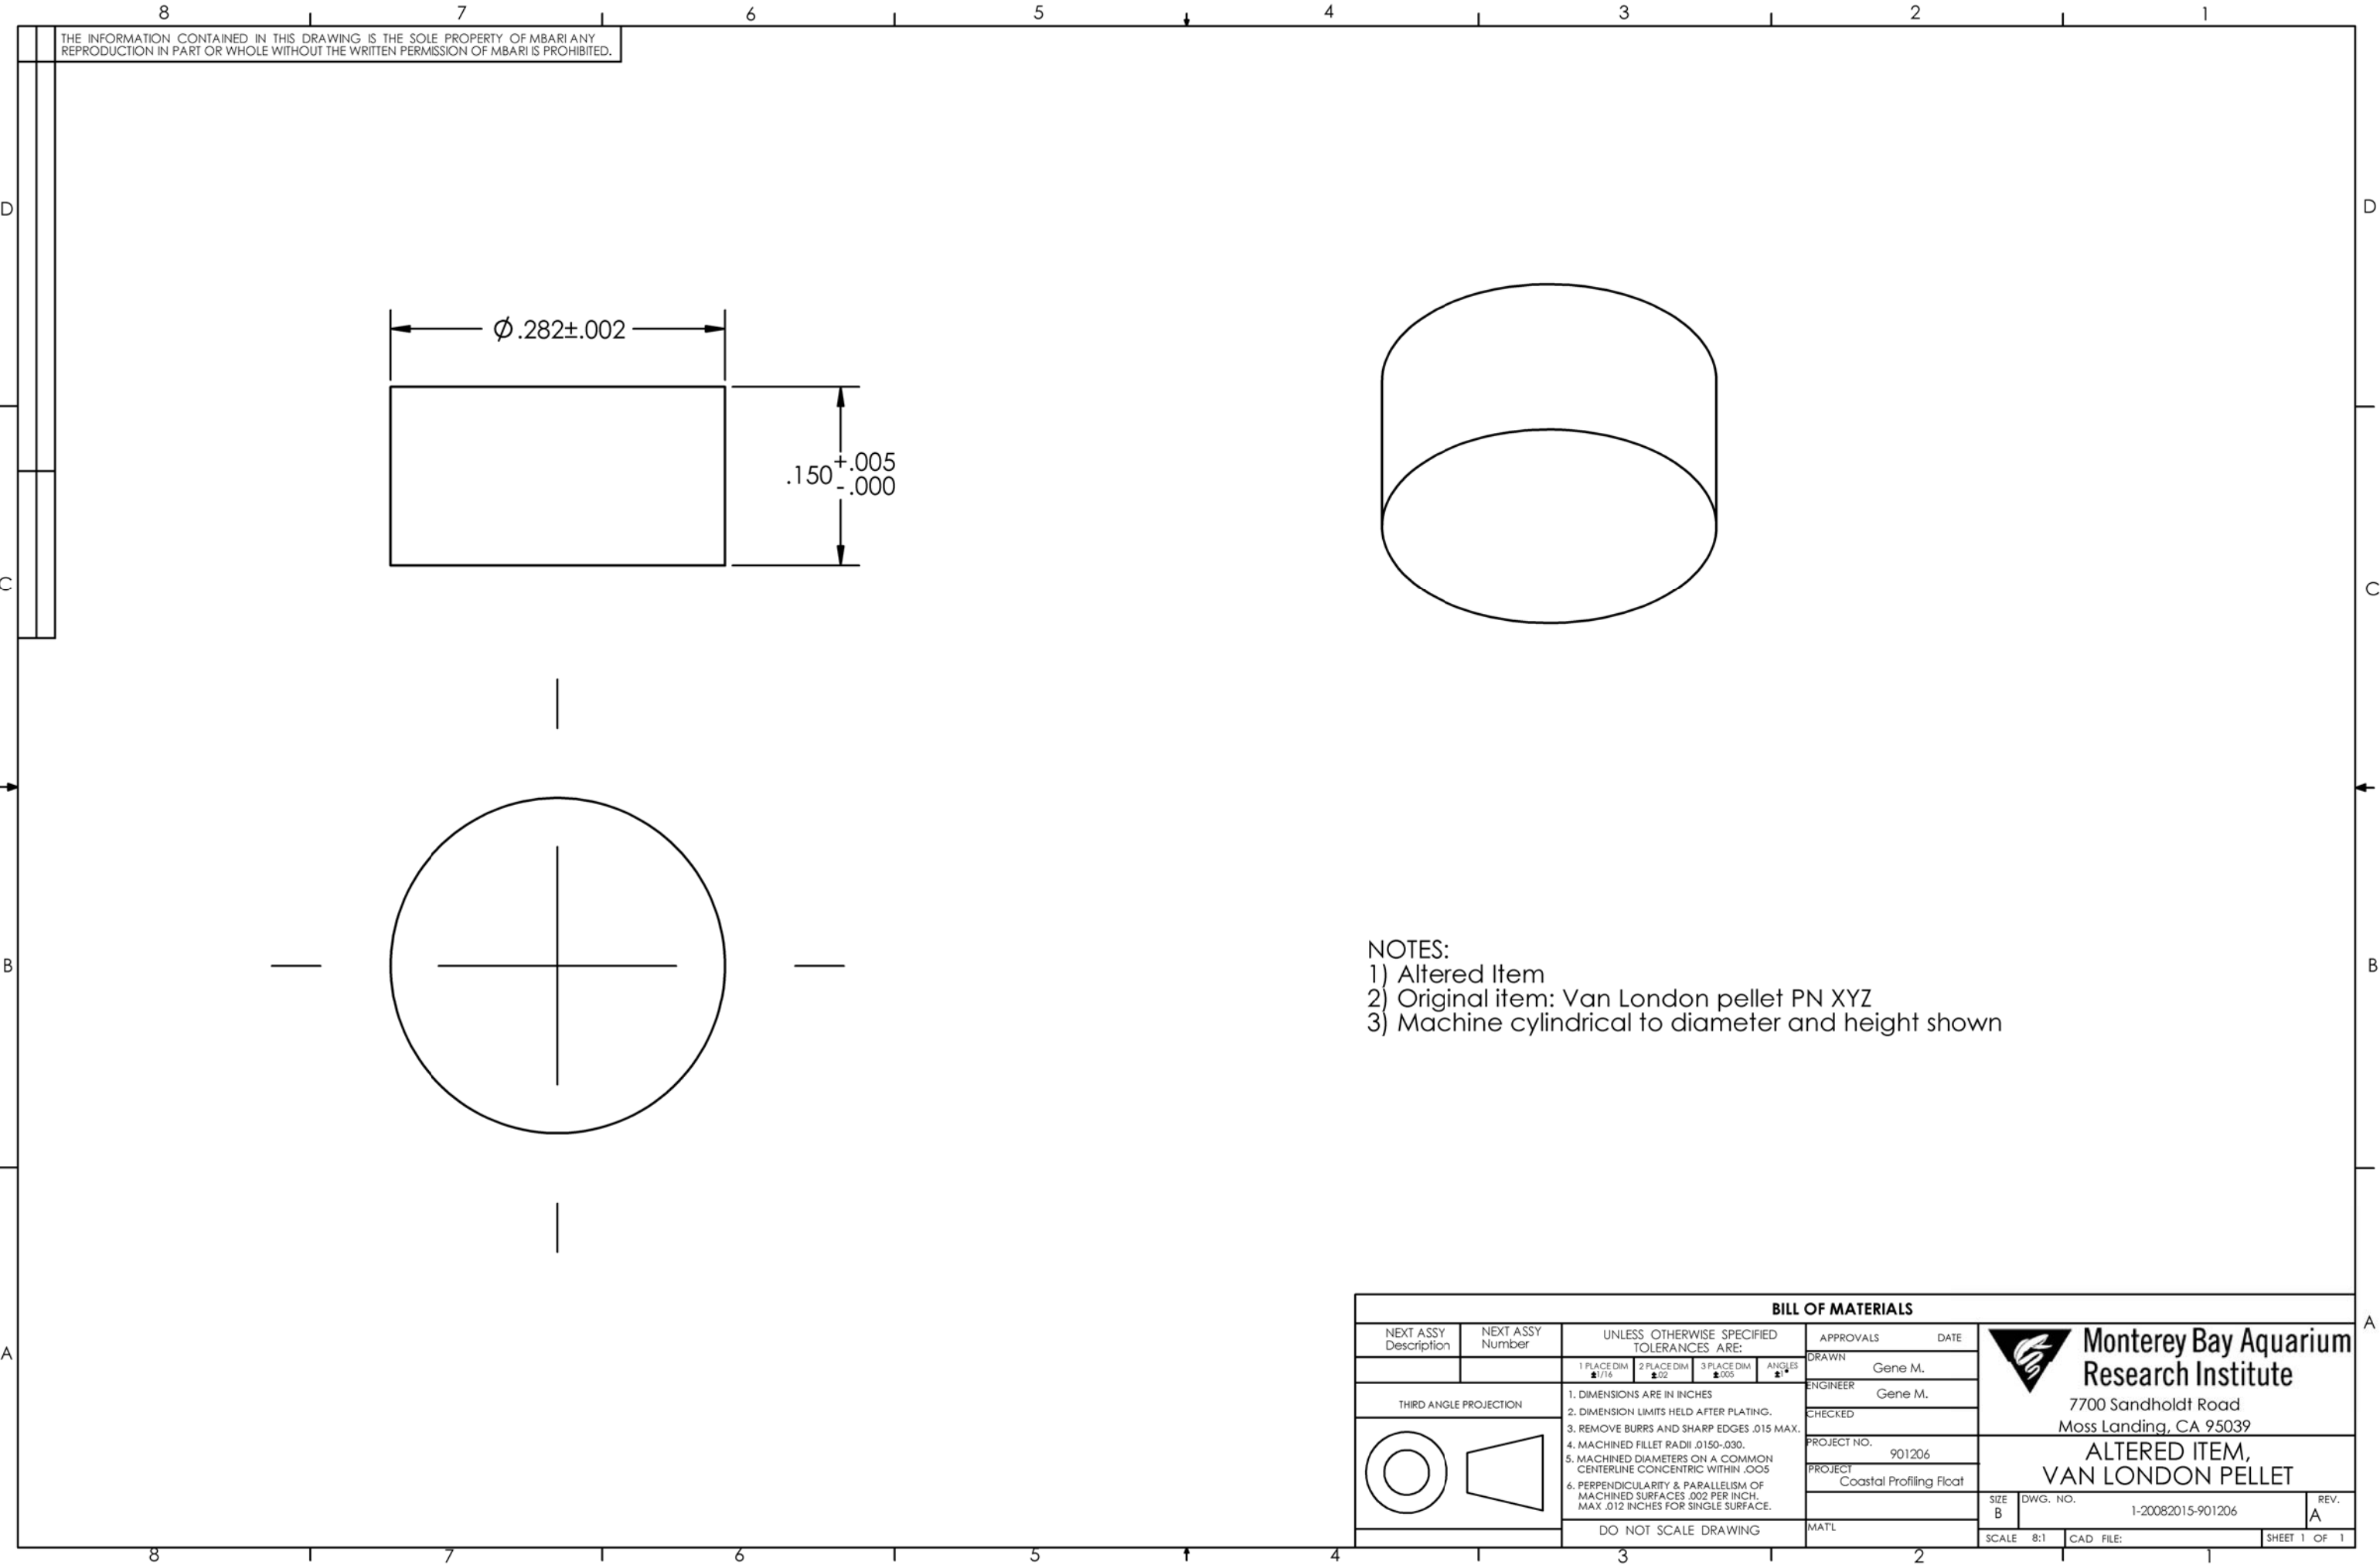

- NOTES:
- 1) Altered Item
 - 2) Original item: Van London pellet PN XYZ
 - 3) Machine cylindrical to diameter and height shown

BILL OF MATERIALS									
NEXT ASSY Description	NEXT ASSY Number	UNLESS OTHERWISE SPECIFIED TOLERANCES ARE:				APPROVALS		DATE	
		1 PLACE DIM ±.1/16	2 PLACE DIM ±.02	3 PLACE DIM ±.005	ANGLES ±1°	DRAWN	Gene M.		
THIRD ANGLE PROJECTION 		1. DIMENSIONS ARE IN INCHES 2. DIMENSION LIMITS HELD AFTER PLATING. 3. REMOVE BURRS AND SHARP EDGES .015 MAX. 4. MACHINED FILLET RADII .0150-.030. 5. MACHINED DIAMETERS ON A COMMON CENTERLINE CONCENTRIC WITHIN .005 6. PERPENDICULARITY & PARALLELISM OF MACHINED SURFACES .002 PER INCH. MAX .012 INCHES FOR SINGLE SURFACE.				ENGINEER	Gene M.		
						CHECKED			
						PROJECT NO.	901206		
						PROJECT	Coastal Profiling Float		
		DO NOT SCALE DRAWING				MAT'L			
						SIZE B	DWG. NO.	1-20082015-901206	
						SCALE 8:1	CAD FILE:	REV. A	
								SHEET 1 OF 1	



**Monterey Bay Aquarium
Research Institute**
7700 Sandholdt Road
Moss Landing, CA 95039

**ALTERED ITEM,
VAN LONDON PELLET**