


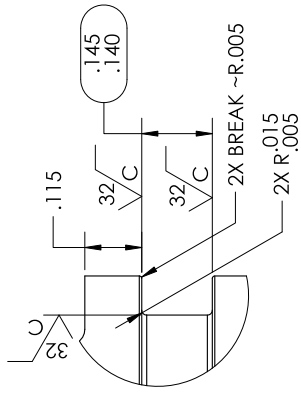
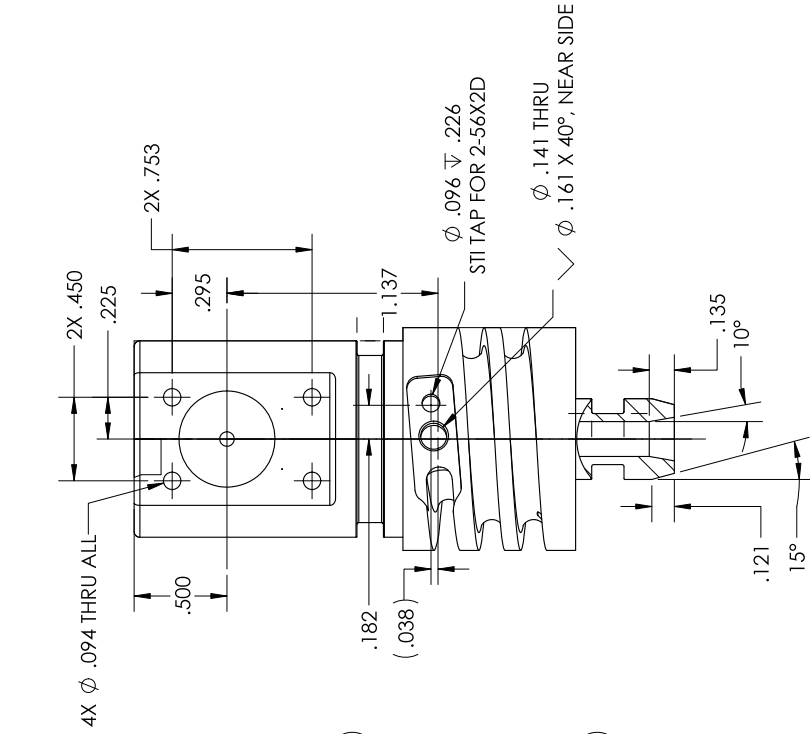


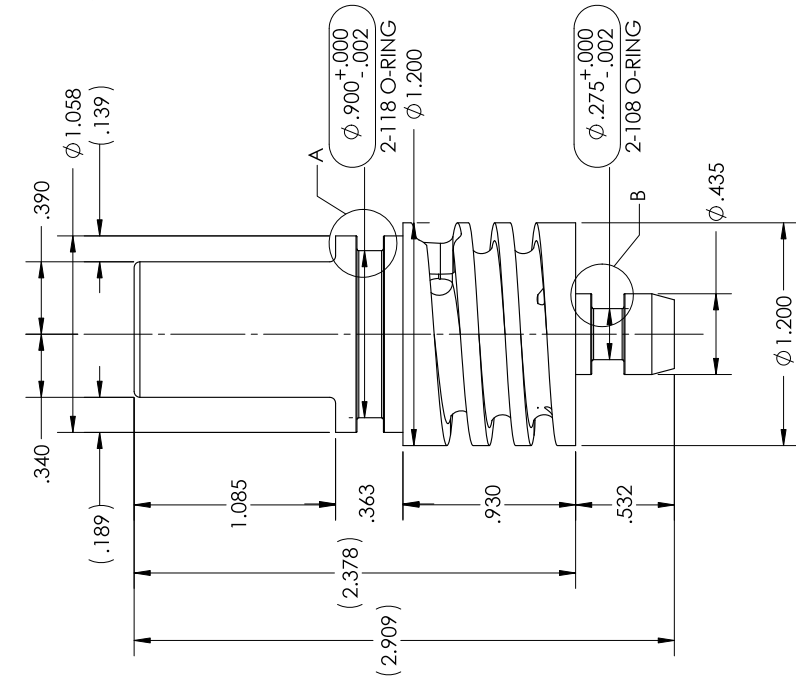

DETAIL A
SCALE 4:1

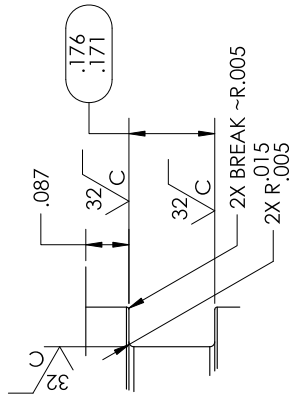



DETAIL B
SCALE 4:1

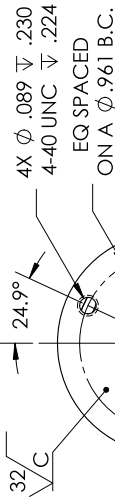

NOTES:
1) Mat'l: PEEK, non-filled
MIL-P 46183, cert's req'd

NEXT ASSY Description		NEXT ASSY Number		UNLESS OTHERWISE SPECIFIED TOLERANCES ARE:		APPROVALS		DATE	Monterey Bay Aquarium Research Institute MBARI 7700 Sandhollow Rd. Moss Landing, CA 95039 831.775-1922	
				1. FRACTIONS 2. DECIMALS 3. ANGLES	4. DIMENSIONS ARE IN INCHES	DRAWN	Gene M.			
				CHECKED						
				PROJECT NO. 901206						
			THIRD ANGLE PROJECTION		PROJECT		Coastal Profiling Road		HOUSING, LIONIX V6.2 SIZE DWG. NO. B 1-20082015-901206 REV: B	
					DO NOT SCALE DRAWING		MATL			
									SCALE 1:1 CAD FILE SHEET 2 OF 4	

THE INFORMATION CONTAINED IN THIS DRAWING IS THE SOLE PROPERTY OF MBARI. ANY REPRODUCTION IN PART OR WHOLE WITHOUT THE WRITTEN PERMISSION OF MBARI IS PROHIBITED.

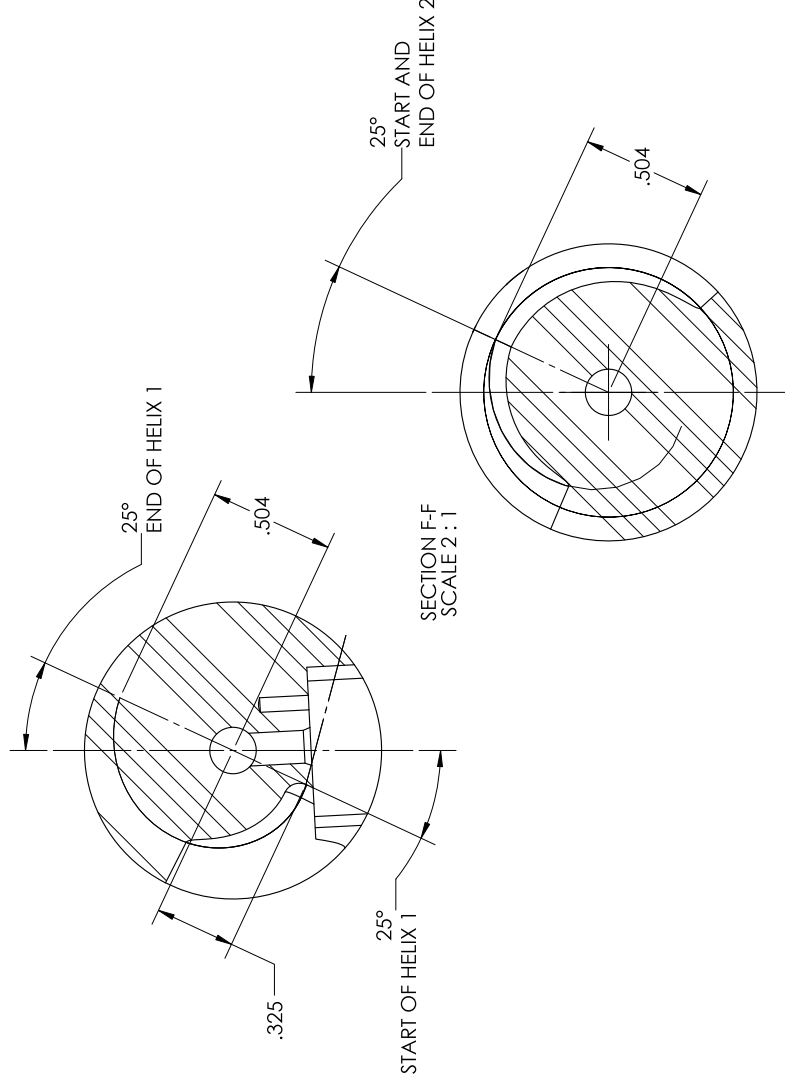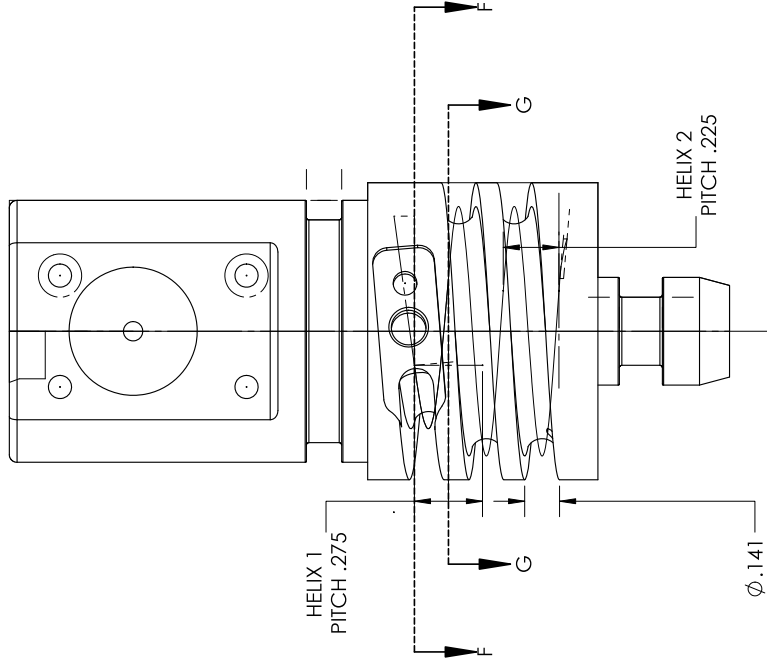

BILL OF MATERIALS									
NEXT ASSY Description	NEXT ASSY Number	UNLESS OTHERWISE SPECIFIED TOLERANCES ARE:			APPROVALS		DATE		
		1. FRACTIONS 2. DECIMALS 3. ANGLES	4. DIMENSIONS 5. UNITS	6. ANGLES	DRAWN	DATE	ENGINEER	CHECKED	PROJECT
THIRD ANGLE PROJECTION		1. DIMENSIONS ARE IN INCHES			1. 9/01/2006		Gene M.		Gene M.
		2. REMOVE BURRS AND SHARP EDGES .015 MAX.			2. 9/01/2006		Gene M.		Gene M.
		3. DIMENSIONS UNITS HELD AFTER PLATING.			3. 9/01/2006		Gene M.		Gene M.
		4. ALL DIMENSIONS TO CENTER UNLESS SPECIFIED OTHERWISE.			4. 9/01/2006		Gene M.		Gene M.
		5. MACHINED DIMENSIONS ON A COMMON CENTERLINE CONCENTRIC WITH ODS			5. 9/01/2006		Gene M.		Gene M.
		6. PERPENDICULARITY & PARALLELISM OF SURFACES TO BE INDICATED BY DIMENSIONS MAX .012 INCHES FOR SINGLE SURFACE.			6. 9/01/2006		Gene M.		Gene M.
		DO NOT SCALE DRAWING			DATE		PROJECT		PROJECT
		SCALE			1:1		CAD FILE		1:1
		SHEET #			4		OF 4		4



Monterey Bay Aquarium Research Institute
MBARI
7700 Sandholdt Rd.
Marine Laboratory
P.O. Box 24700
San Francisco, CA 94124-0700
831.775.1922