

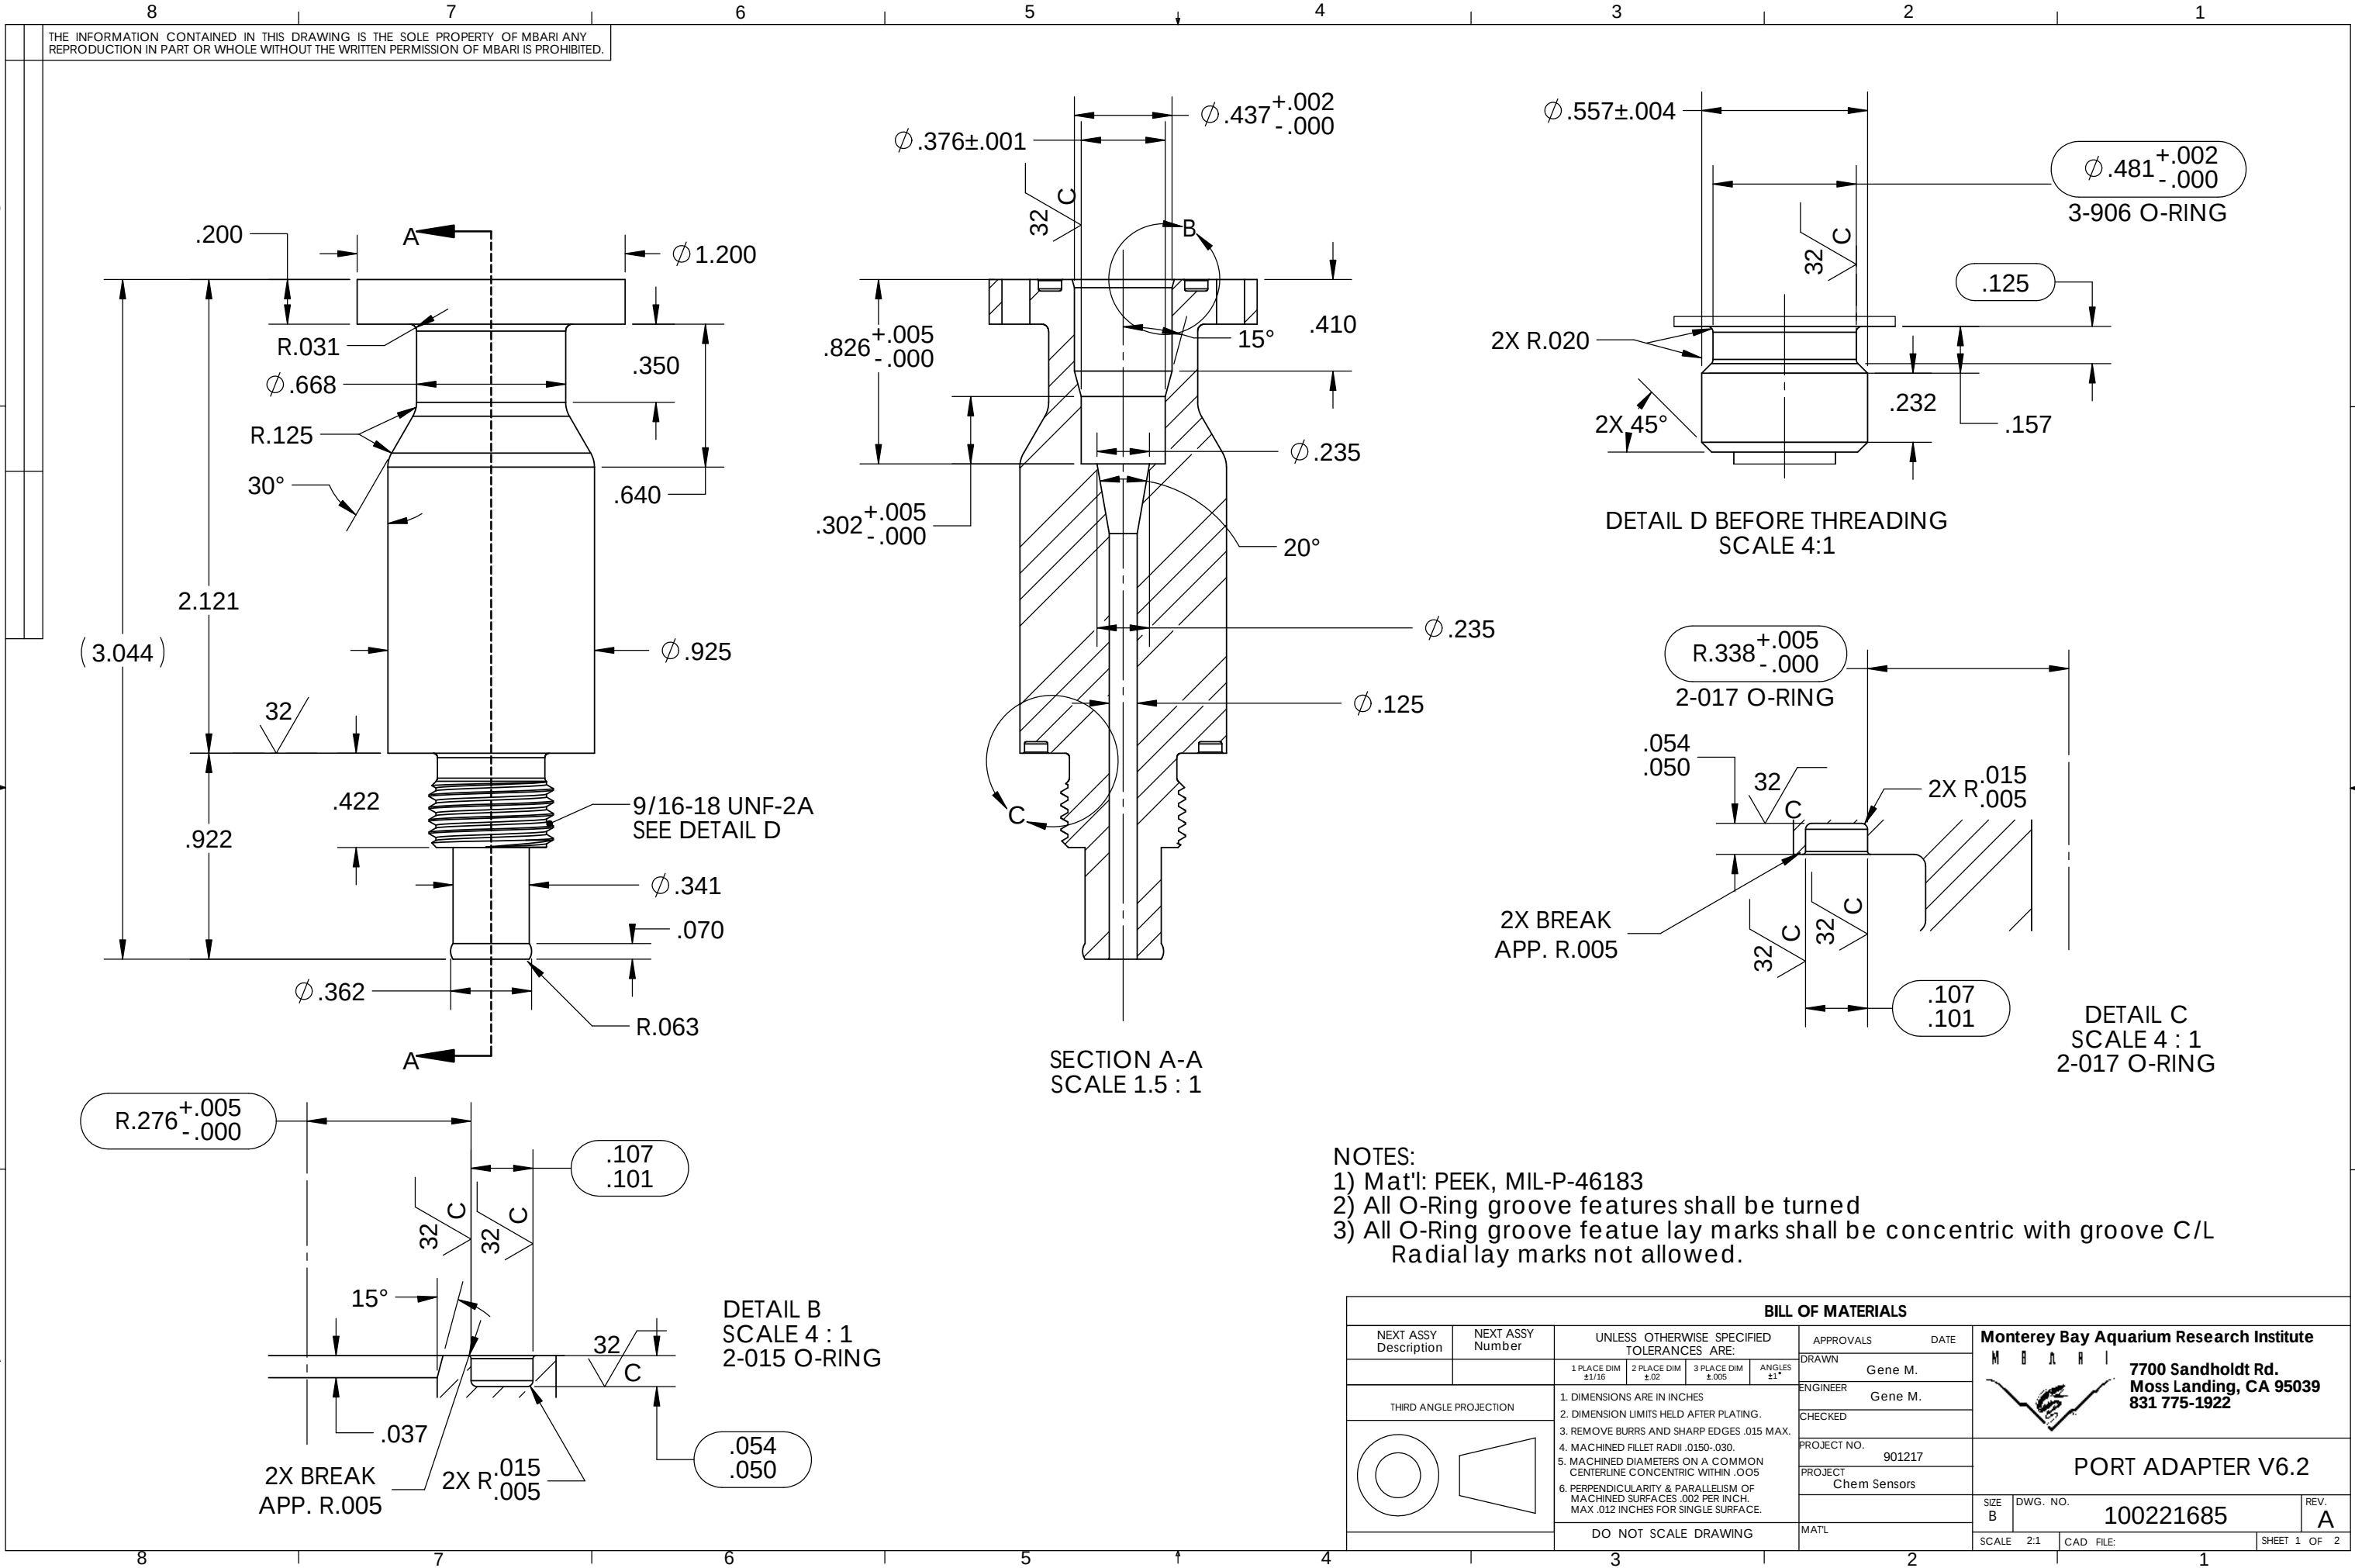
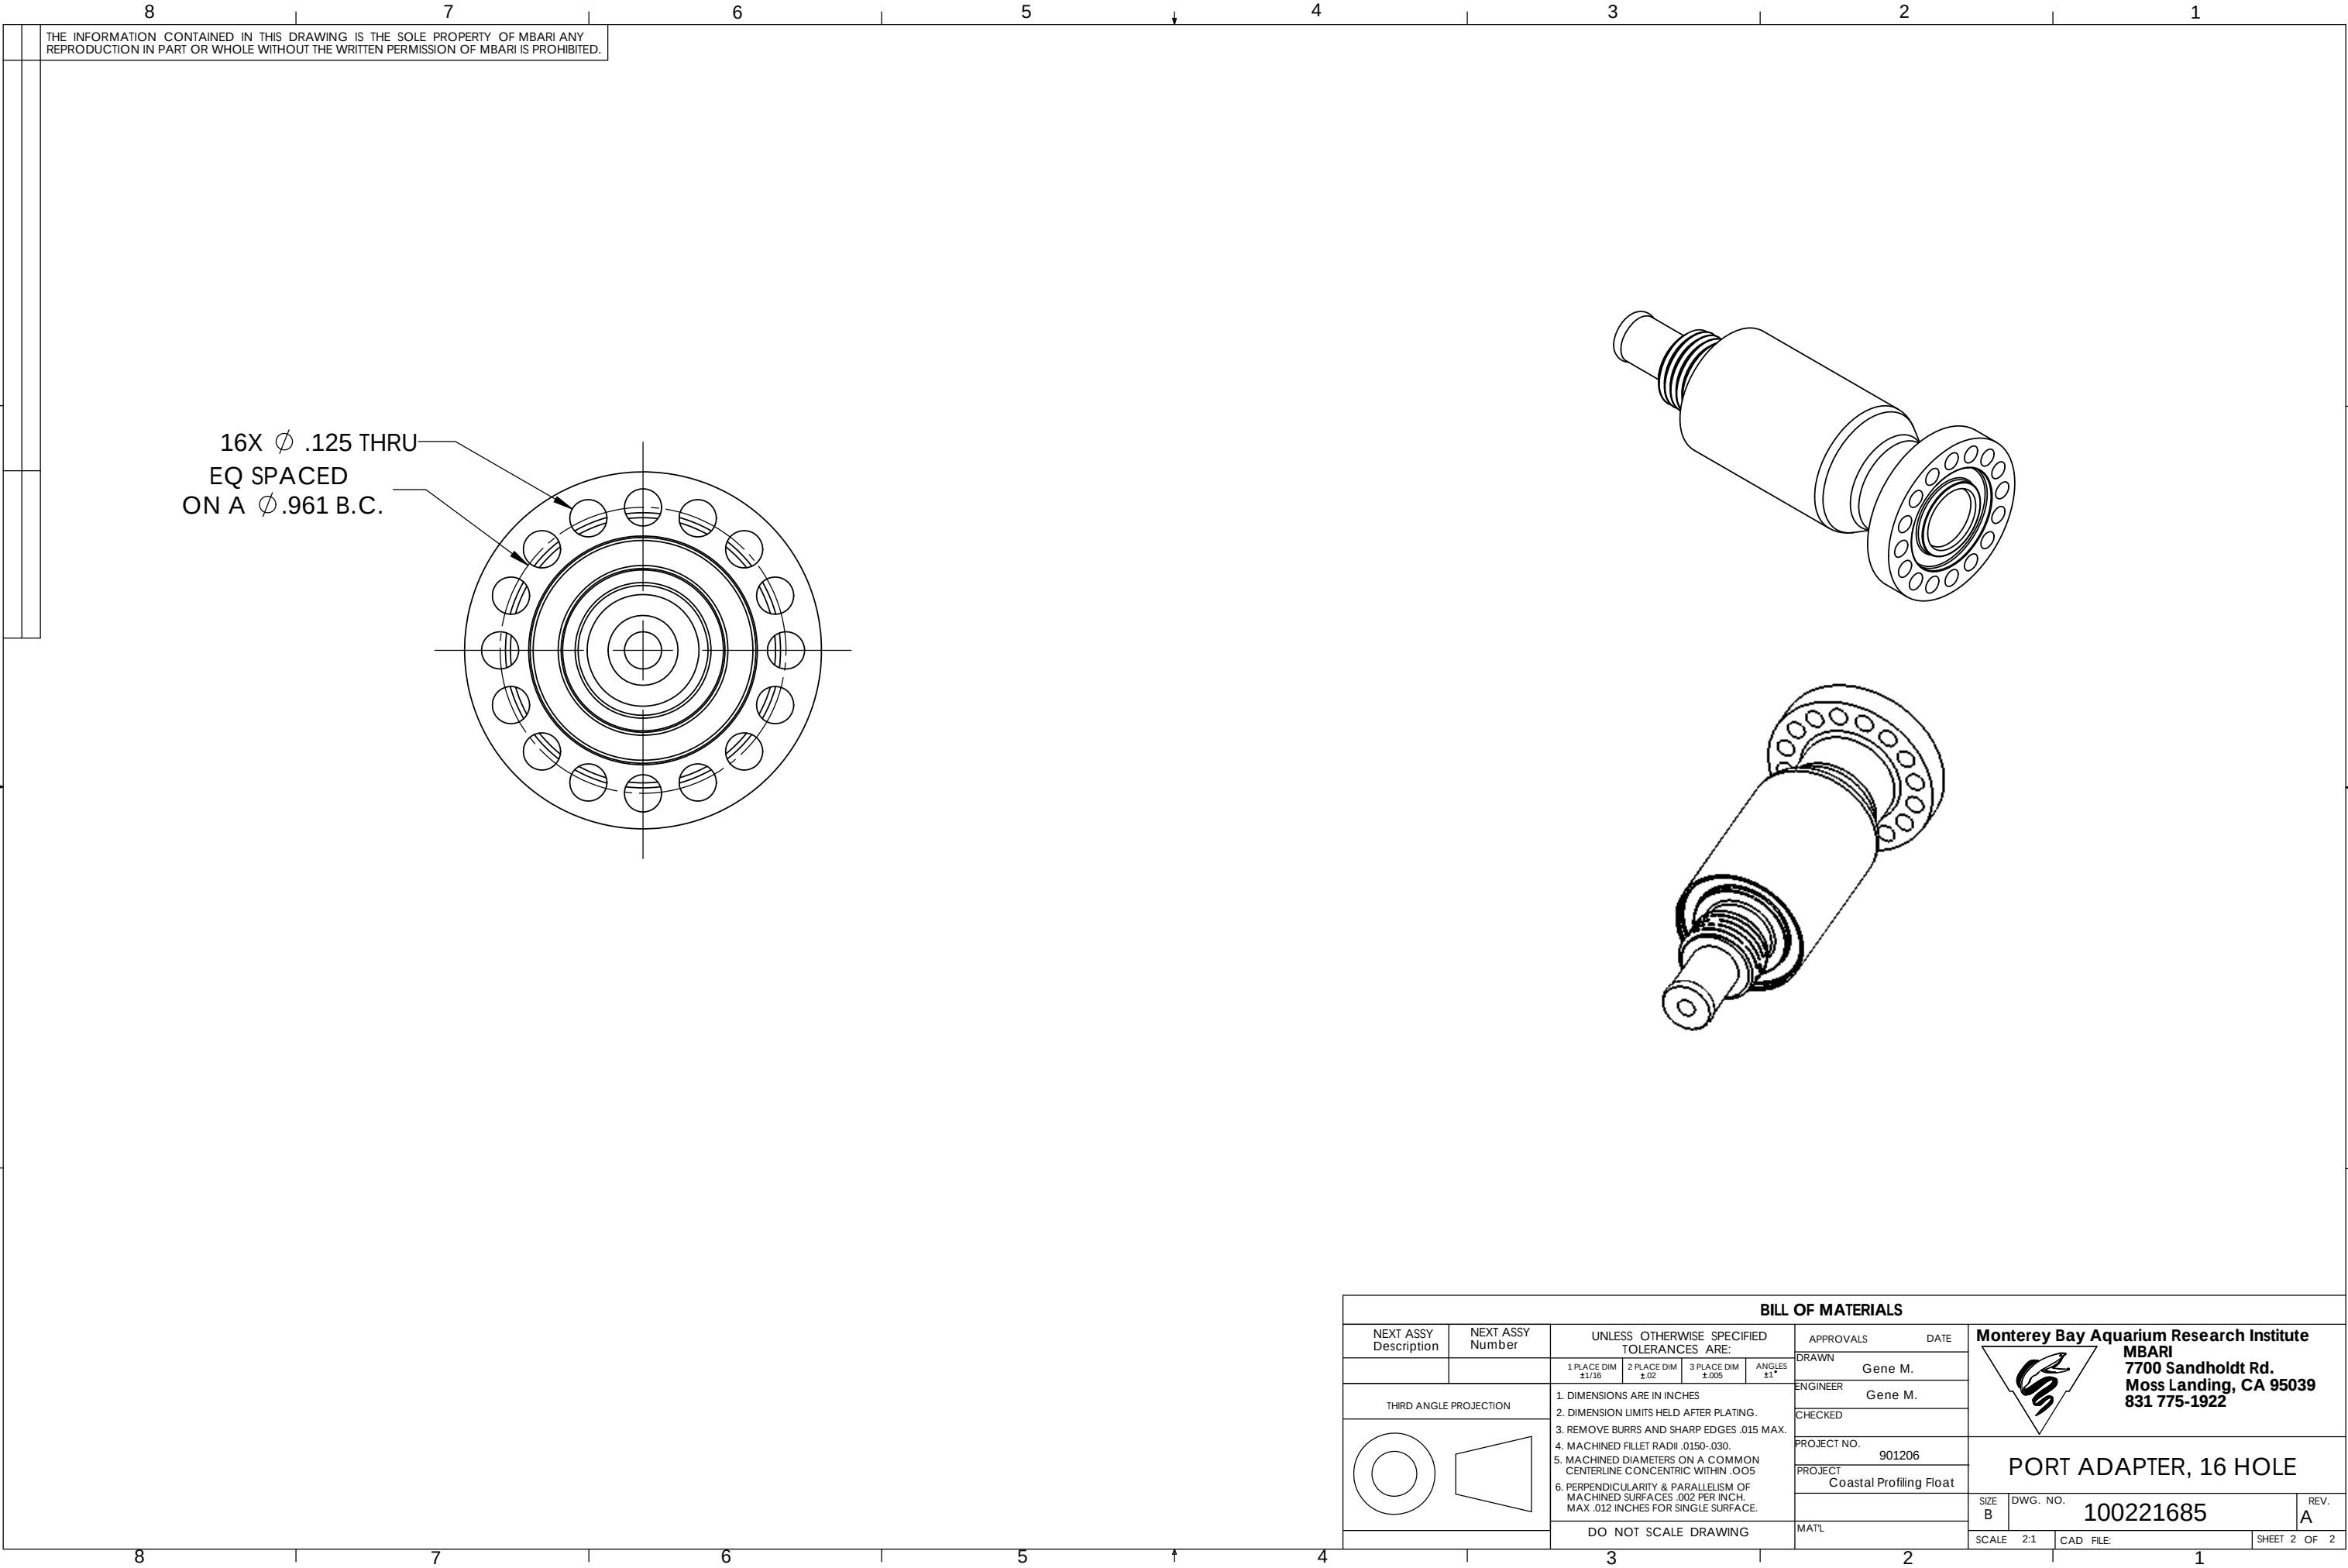


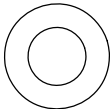

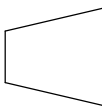

THE INFORMATION CONTAINED IN THIS DRAWING IS THE SOLE PROPERTY OF MBARI ANY REPRODUCTION IN PART OR WHOLE WITHOUT THE WRITTEN PERMISSION OF MBARI IS PROHIBITED.

16X Ø .125 THRU
EQ SPACED
ON A Ø.961 B.C.

BILL OF MATERIALS									
NEXT ASSY Description	NEXT ASSY Number	UNLESS OTHERWISE SPECIFIED TOLERANCES ARE:				APPROVALS		DATE	Monterey Bay Aquarium Research Institute  MBARI 7700 Sandholdt Rd. Moss Landing, CA 95039 831 775-1922
						DRAWN	Gene M.		
THIRD ANGLE PROJECTION		1 PLACE DIM ±1/16	2 PLACE DIM ±.02	3 PLACE DIM ±.005	ANGLES ±1°	ENGINEER	Gene M.		
		1. DIMENSIONS ARE IN INCHES 2. DIMENSION LIMITS HELD AFTER PLATING. 3. REMOVE BURRS AND SHARP EDGES .015 MAX. 4. MACHINED FILLET RADII .0150-.030. 5. MACHINED DIAMETERS ON A COMMON CENTERLINE CONCENTRIC WITHIN .005 6. PERPENDICULARITY & PARALLELISM OF MACHINED SURFACES .002 PER INCH. MAX .012 INCHES FOR SINGLE SURFACE.				CHECKED			
						PROJECT NO.	901206		
						PROJECT	Coastal Profiling Float		
 						DO NOT SCALE DRAWING			
		SIZE B		DWG. NO.		100221685		REV. A	
		SCALE 2:1		CAD FILE:				SHEET 2 OF 2	