


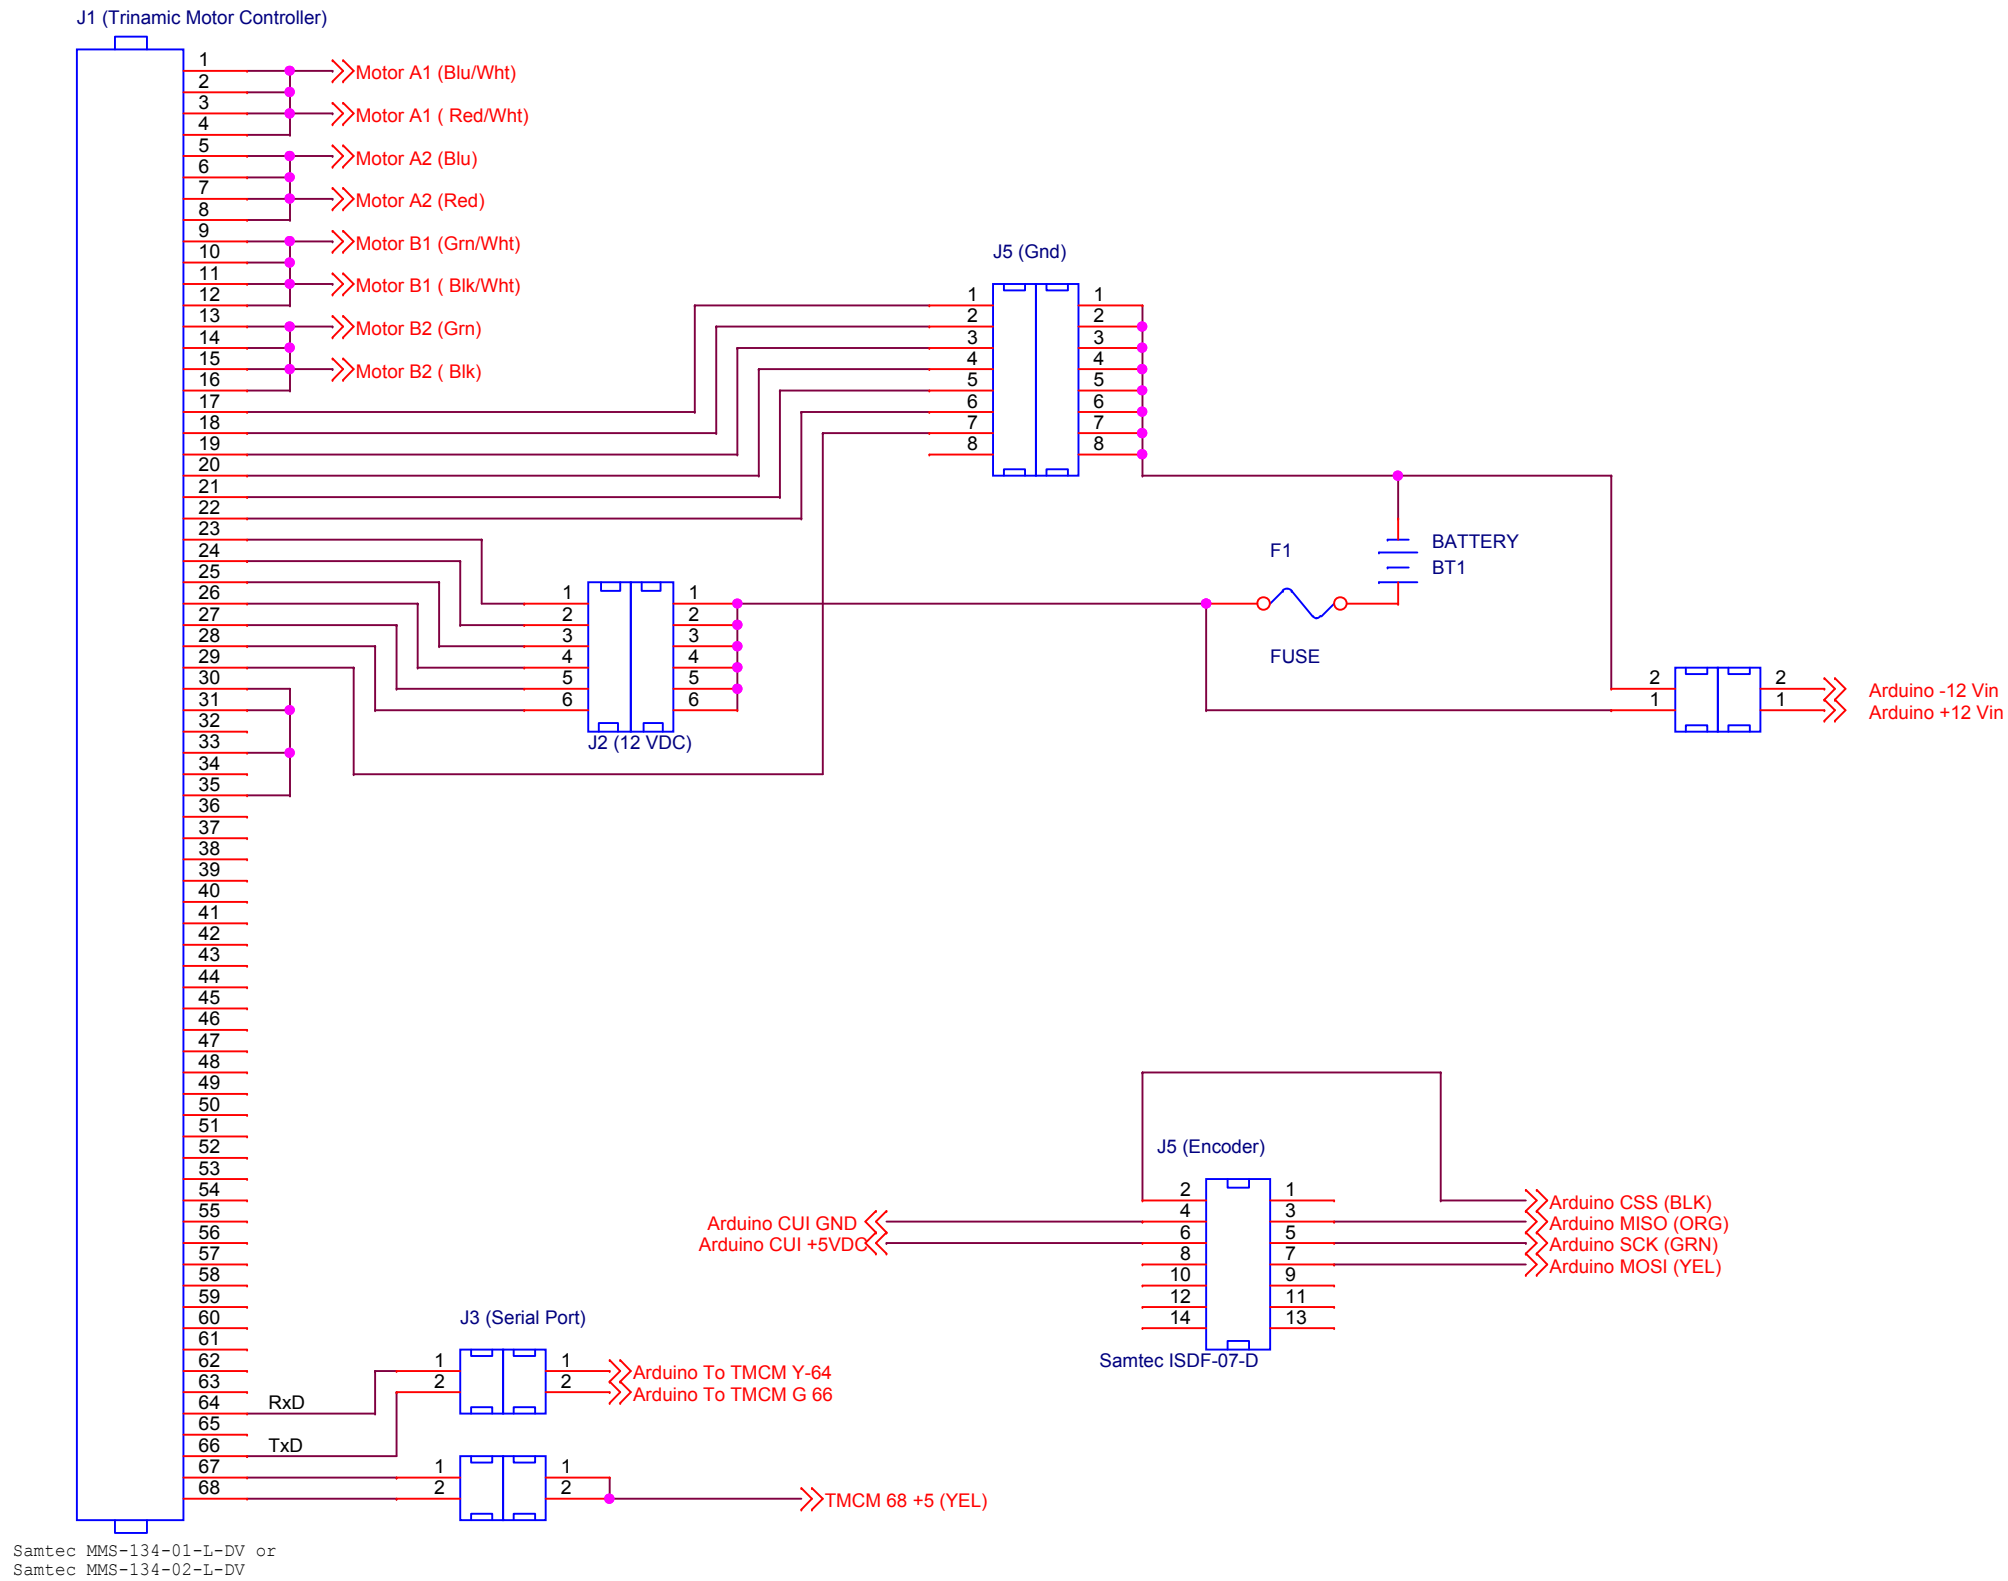

Title <Title>		
Size B	Document Number <Doc>	Rev <RevCode>
Date:	Tuesday, February 08, 2011	Sheet 1 of 1