


SECTION A-A

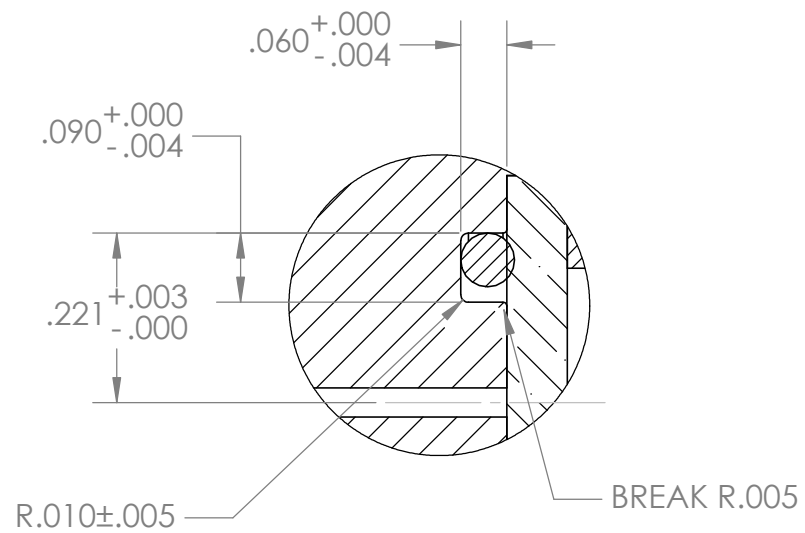

DETAIL A
SCALE 4 : 1