


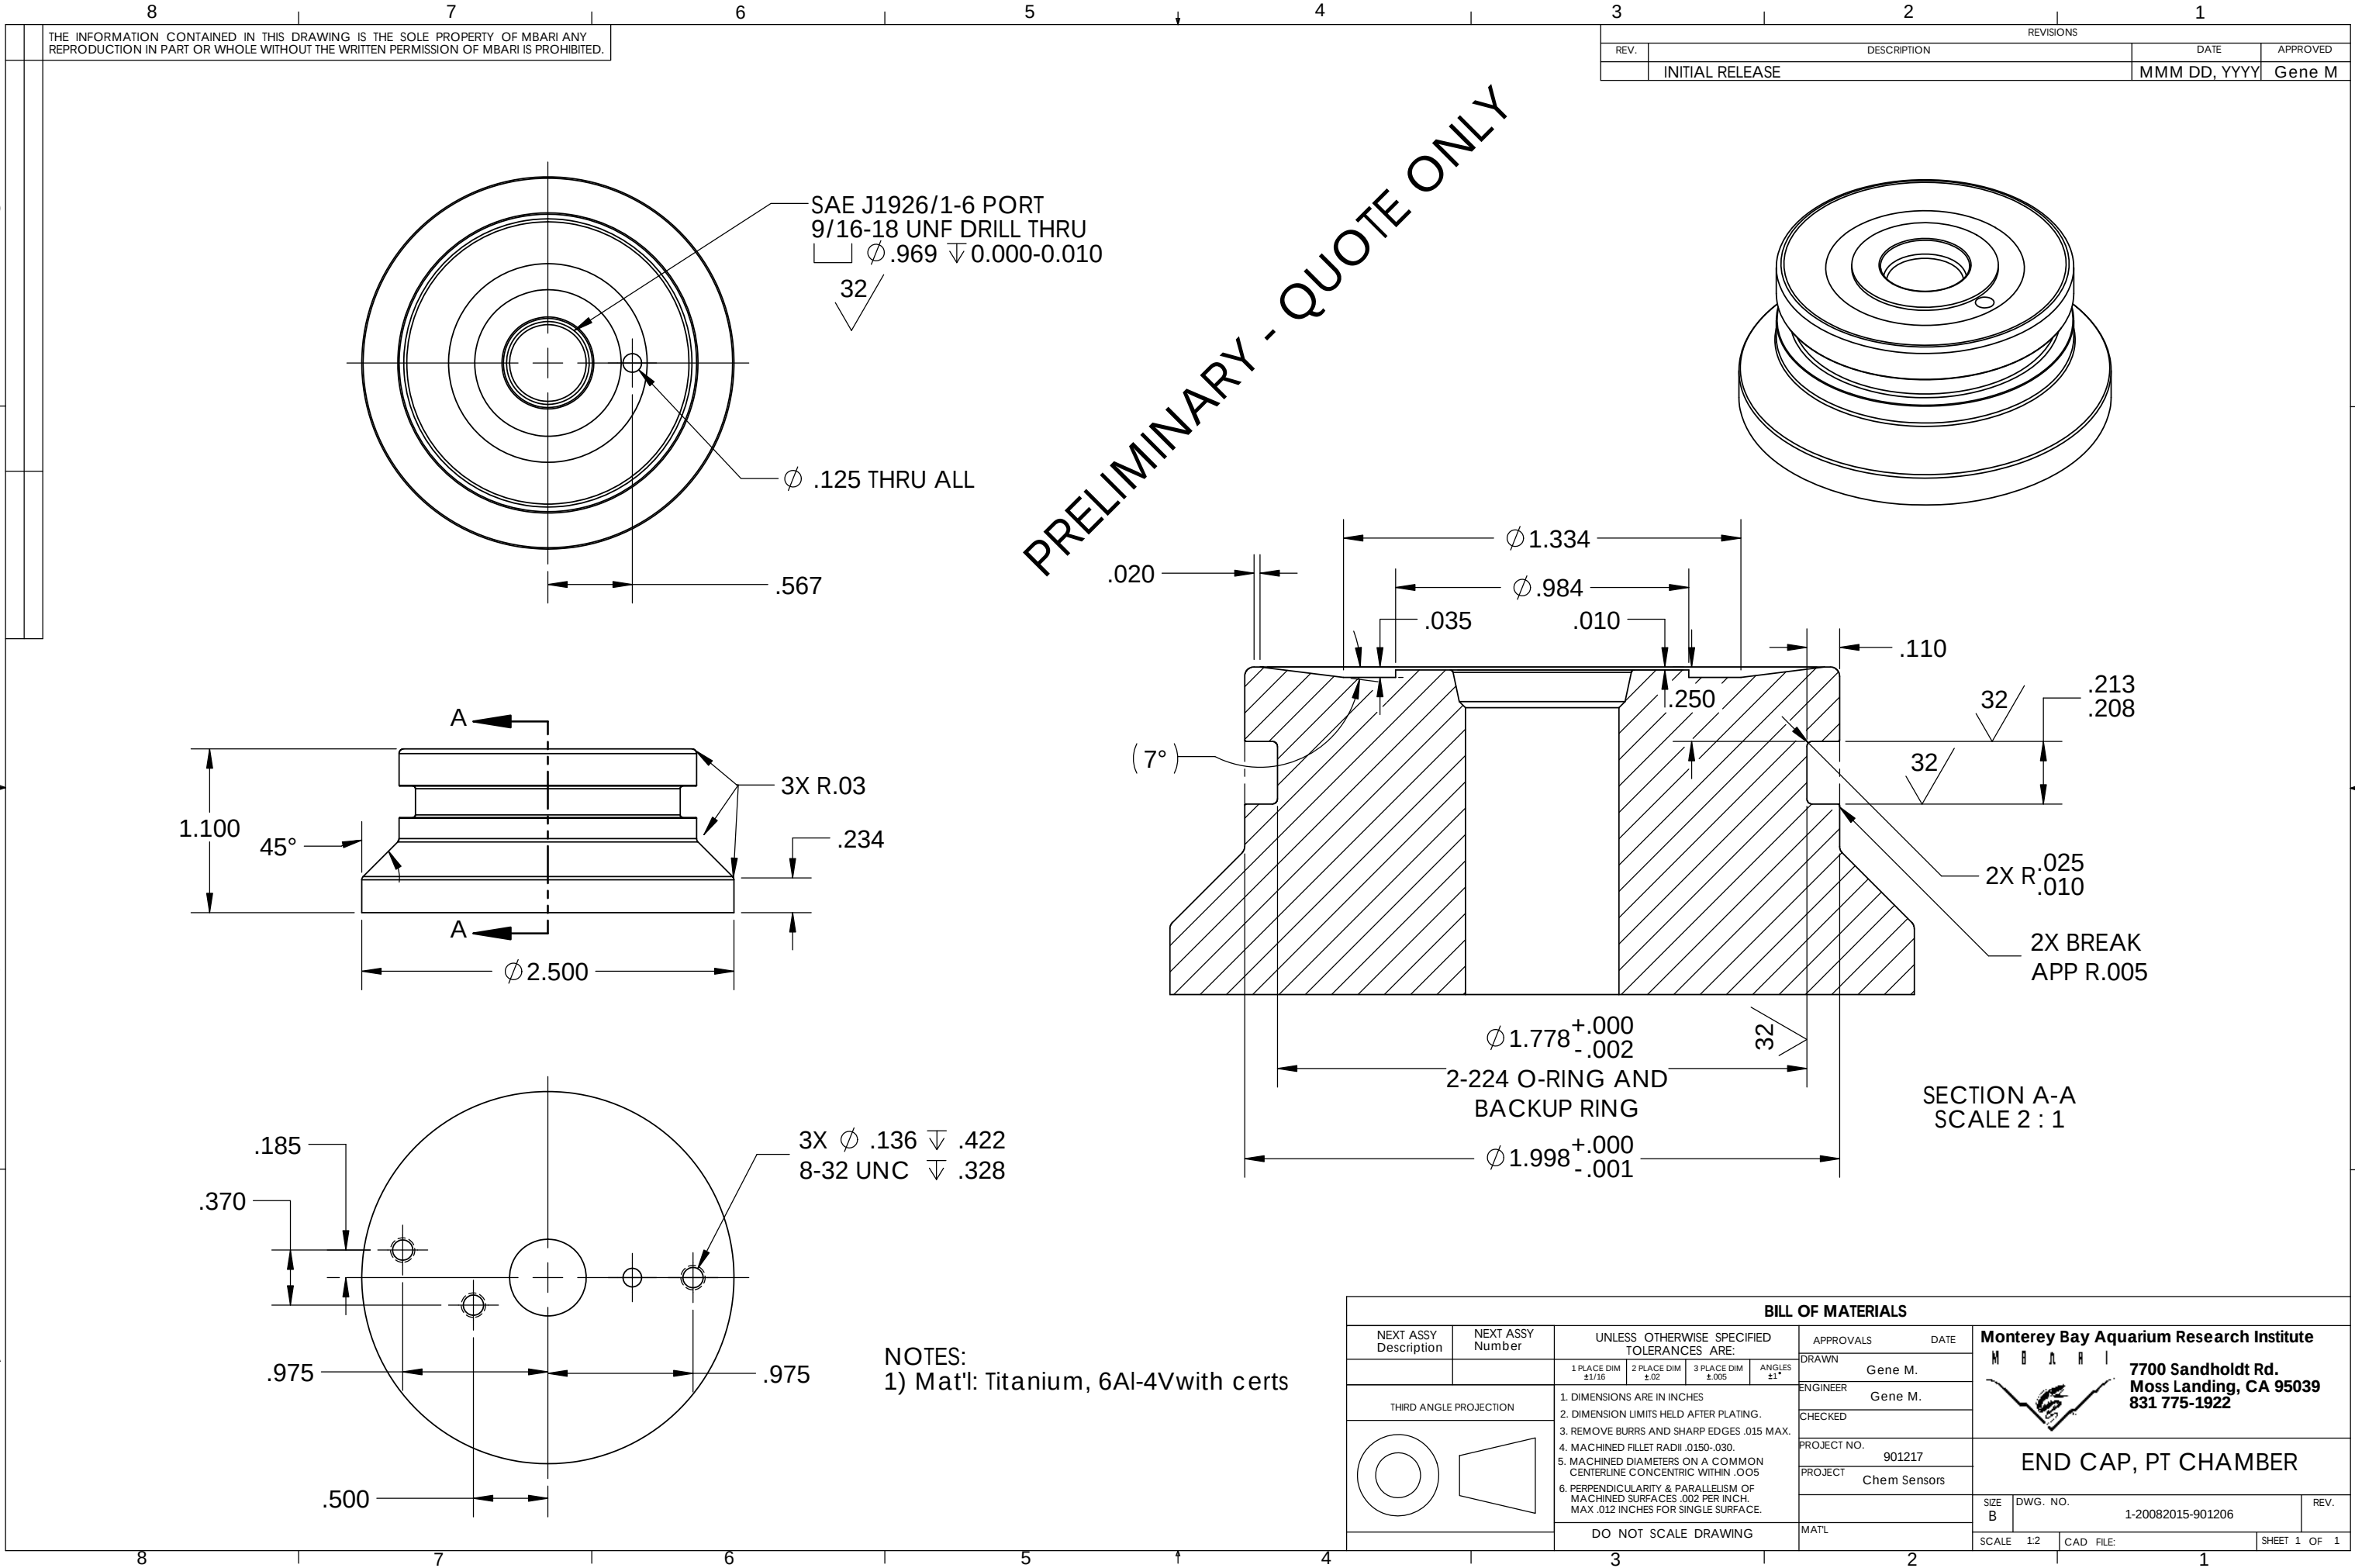

THE INFORMATION CONTAINED IN THIS DRAWING IS THE SOLE PROPERTY OF MBARI ANY REPRODUCTION IN PART OR WHOLE WITHOUT THE WRITTEN PERMISSION OF MBARI IS PROHIBITED.

REVISIONS			
REV.	DESCRIPTION	DATE	APPROVED
	INITIAL RELEASE	MMM DD, YYYY	Gene M



PRELIMINARY - QUOTE ONLY

SAE J1926/1-6 PORT
9/16-18 UNF DRILL THRU
Ø .969 ±0.000-0.010

32

Ø .125 THRU ALL

.567

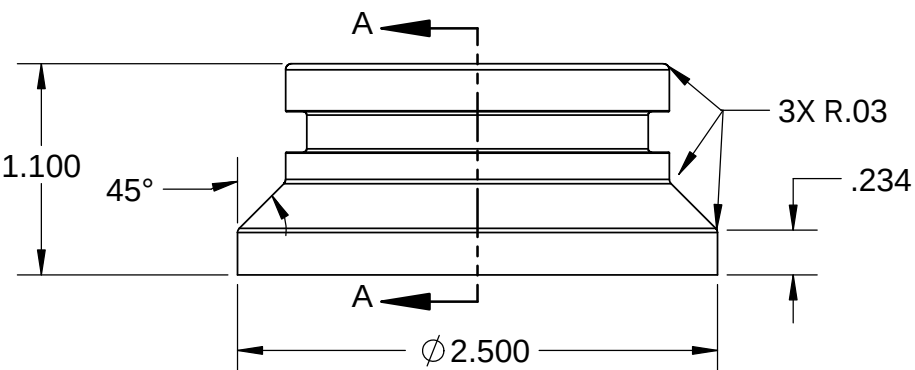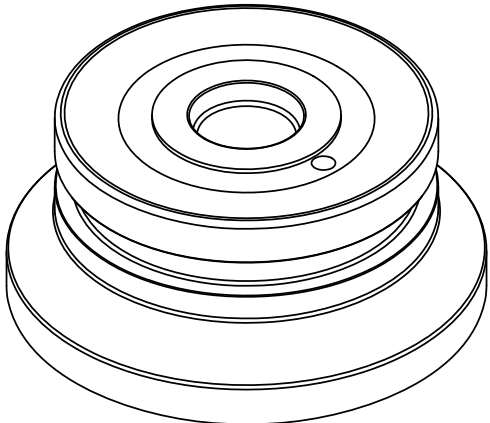

.185


.370

.975

.500

3X Ø .136 ±.422
8-32 UNC ±.328

NOTES:
1) Mat'l: Titanium, 6Al-4Vwith certs

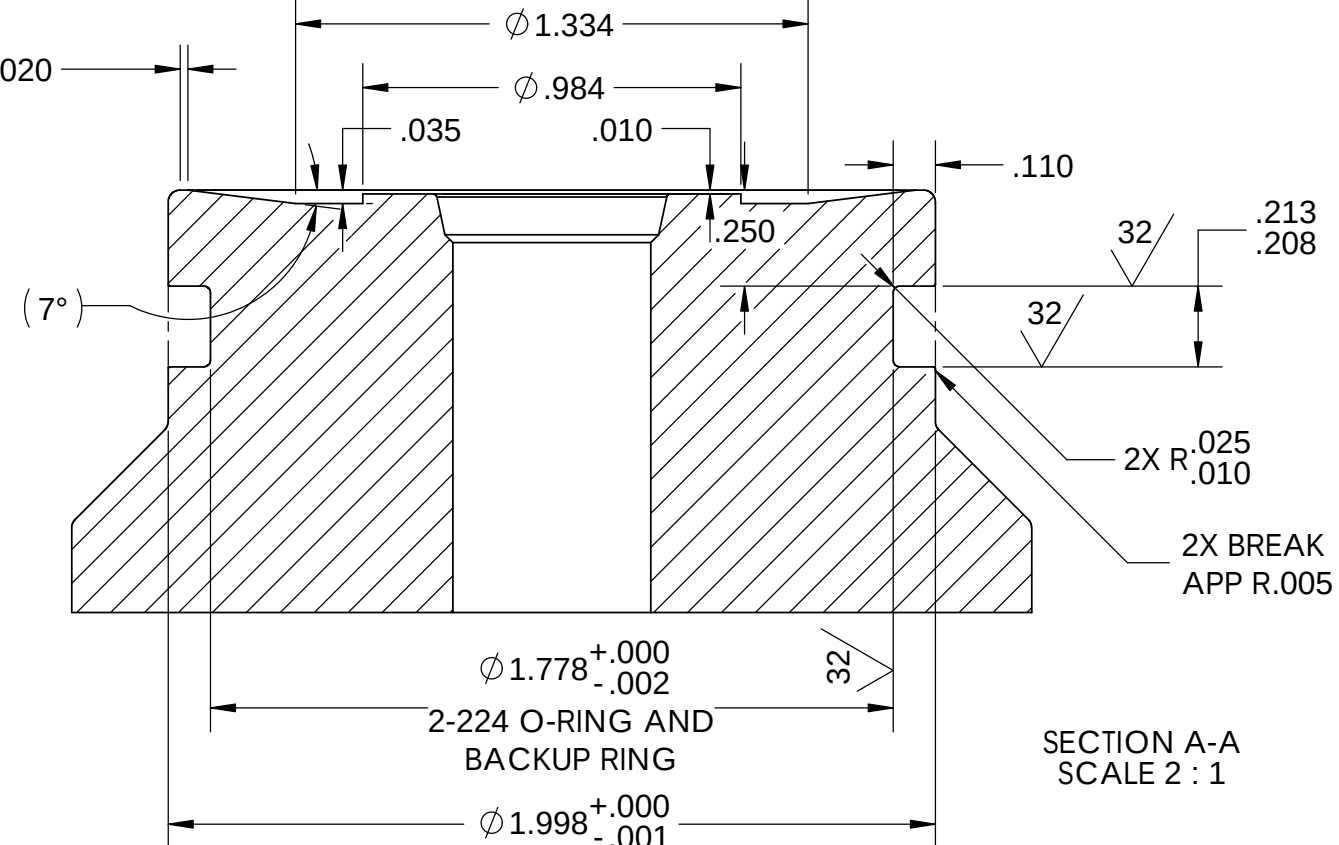

SECTION A-A
SCALE 2 : 1

BILL OF MATERIALS					Monterey Bay Aquarium Research Institute		
NEXT ASSY Description	NEXT ASSY Number	UNLESS OTHERWISE SPECIFIED TOLERANCES ARE:			APPROVALS	DATE	
		1 PLACE DIM ±1/16	2 PLACE DIM ±.02	3 PLACE DIM ±.005	DRAWN	Gene M.	
					ENGINEER	Gene M.	
					CHECKED		
					PROJECT NO.	901217	
					PROJECT	Chem Sensors	
					MAT'L		
					SCALE	1:2	
					CAD FILE:	1-20082015-901206	
					SHEET	1	OF 1

7700 Sandholdt Rd.
Moss Landing, CA 95039
831 775-1922

END CAP, PT CHAMBER