
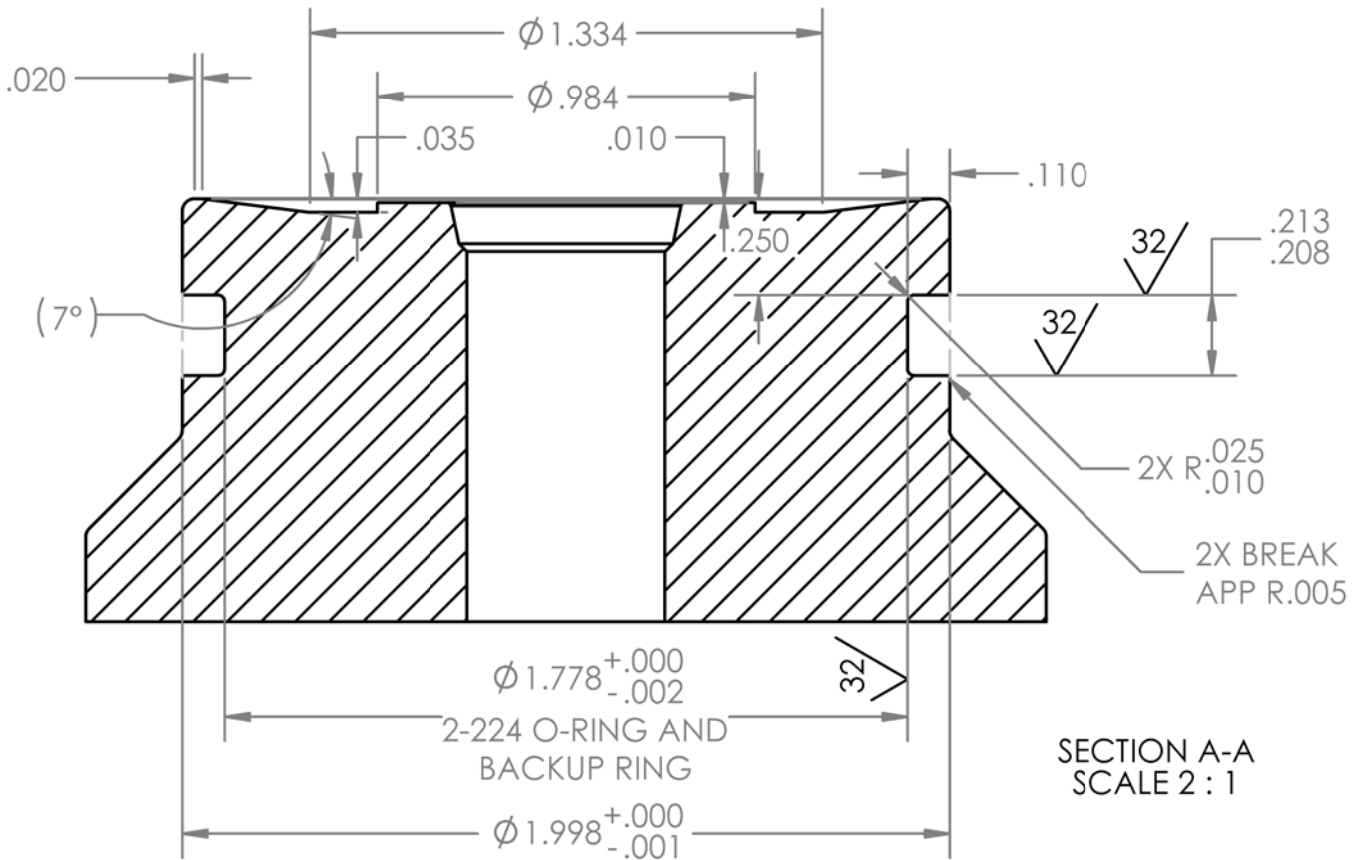
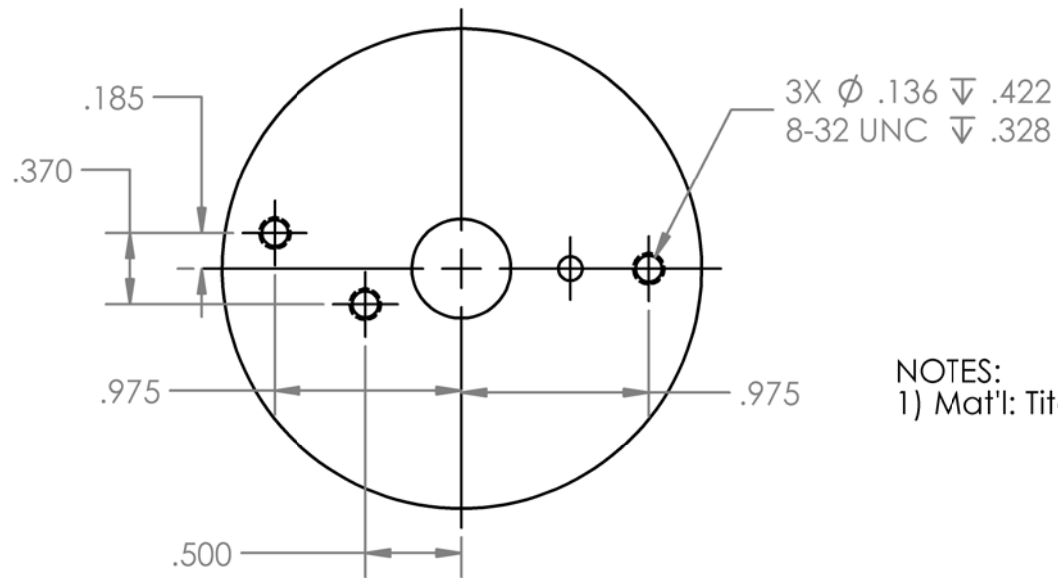
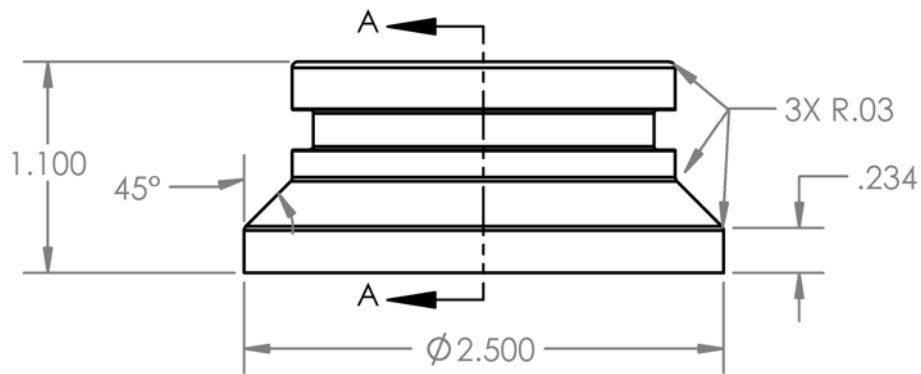
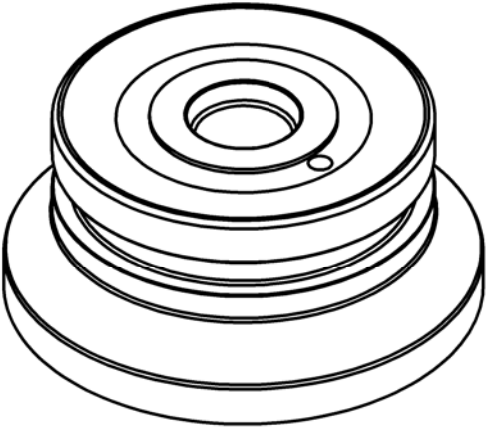


THE INFORMATION CONTAINED IN THIS DRAWING IS THE SOLE PROPERTY OF MBARI. ANY REPRODUCTION IN PART OR WHOLE WITHOUT THE WRITTEN PERMISSION OF MBARI IS PROHIBITED.

REVISIONS			
REV.	DESCRIPTION	DATE	APPROVED
	INITIAL RELEASE	MMM DD, YYYY	Gene M

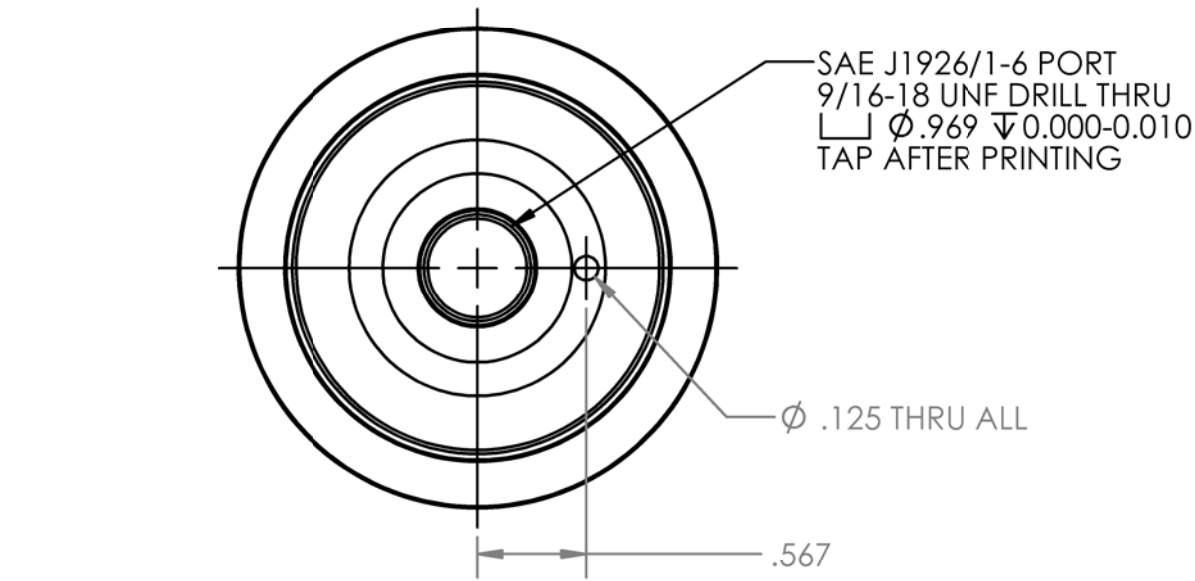

SECTION A-A
SCALE 2 : 1

NOTES:
1) Mat'l: Titanium, 6Al-4V with certs

BILL OF MATERIALS			
NEXT ASSY Description	NEXT ASSY Number	UNLESS OTHERWISE SPECIFIED TOLERANCES ARE:	APPROVALS DATE
		1 PLACE DIM ±.016 2 PLACE DIM ±.02 3 PLACE DIM ±.005 ANGLES ±.1°	DRAWN Gene M. ENGINEER Gene M. CHECKED PROJECT NO. 901217 PROJECT Chem Sensors MATERIAL
THIRD ANGLE PROJECTION		1. DIMENSIONS ARE IN INCHES 2. DIMENSION LIMITS HELD AFTER PLATING. 3. REMOVE BURRS AND SHARP EDGES .015 MAX. 4. MACHINED FILLET RADII .0150-.030. 5. MACHINED DIAMETERS ON A COMMON CENTERLINE CONCENTRIC WITHIN .005 6. PERPENDICULARITY & PARALLELISM OF MACHINED SURFACES .002 PER INCH. MAX .012 INCHES FOR SINGLE SURFACE.	DATE 7700 Sandholdt Rd. Moss Landing, CA 95039 831 775-1922
DO NOT SCALE DRAWING		END CAP, PT CHAMBER	
		SIZE B	DWG. NO. 1-20082015-901206
		SCALE 1:2	CAD FILE: SHEET 1 OF 1