


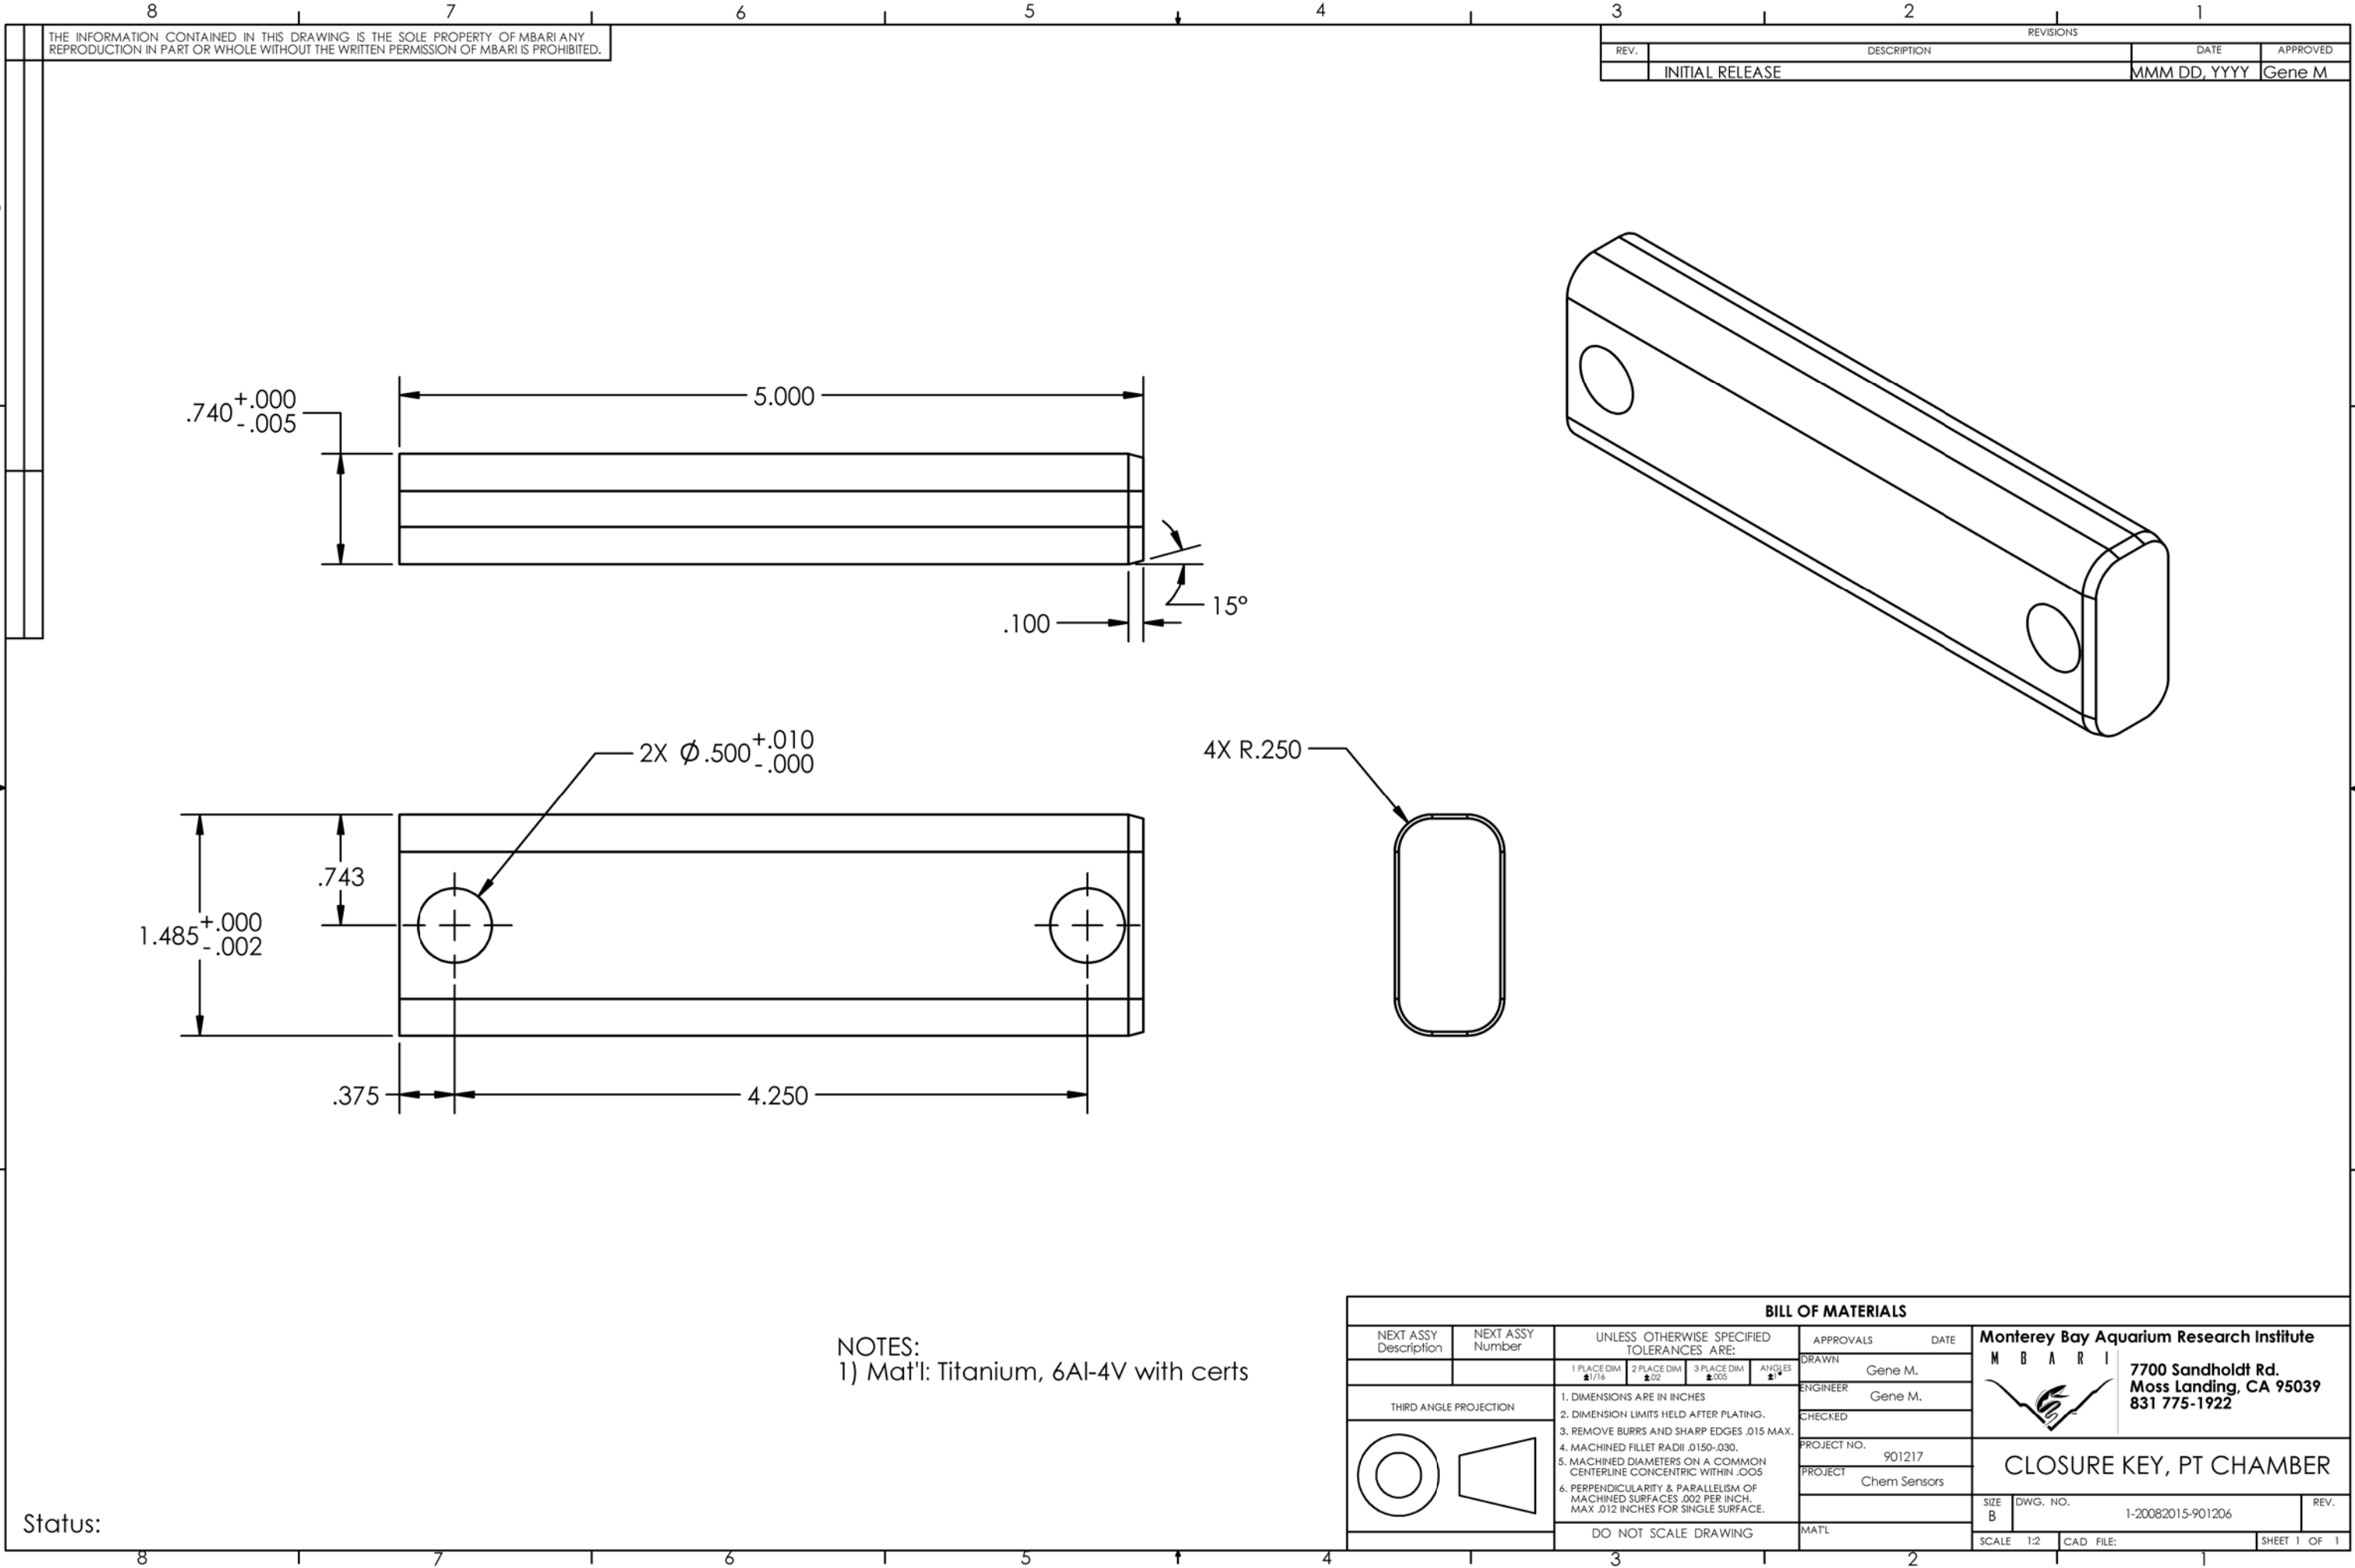

THE INFORMATION CONTAINED IN THIS DRAWING IS THE SOLE PROPERTY OF MBARI ANY REPRODUCTION IN PART OR WHOLE WITHOUT THE WRITTEN PERMISSION OF MBARI IS PROHIBITED.

REVISIONS			
REV.	DESCRIPTION	DATE	APPROVED
	INITIAL RELEASE	MMM DD, YYYY	Gene M

NOTES:
1) Mat'l: Titanium, 6Al-4V with certs

BILL OF MATERIALS			
NEXT ASSY Description	NEXT ASSY Number	UNLESS OTHERWISE SPECIFIED TOLERANCES ARE:	APPROVALS DATE
		1 PLACE DIM $\pm .016$	DRAWN Gene M.
		2 PLACE DIM $\pm .02$	ENGINEER Gene M.
		3 PLACE DIM $\pm .005$	CHECKED
		ANGLES $\pm 1^\circ$	PROJECT NO. 901217
			PROJECT Chem Sensors
			MAT'L
			SCALE 1:2
			CAD FILE:
			SHEET 1 OF 1

Monterey Bay Aquarium Research Institute
MBARI
7700 Sandholdt Rd.
Moss Landing, CA 95039
831 775-1922

CLOSURE KEY, PT CHAMBER