


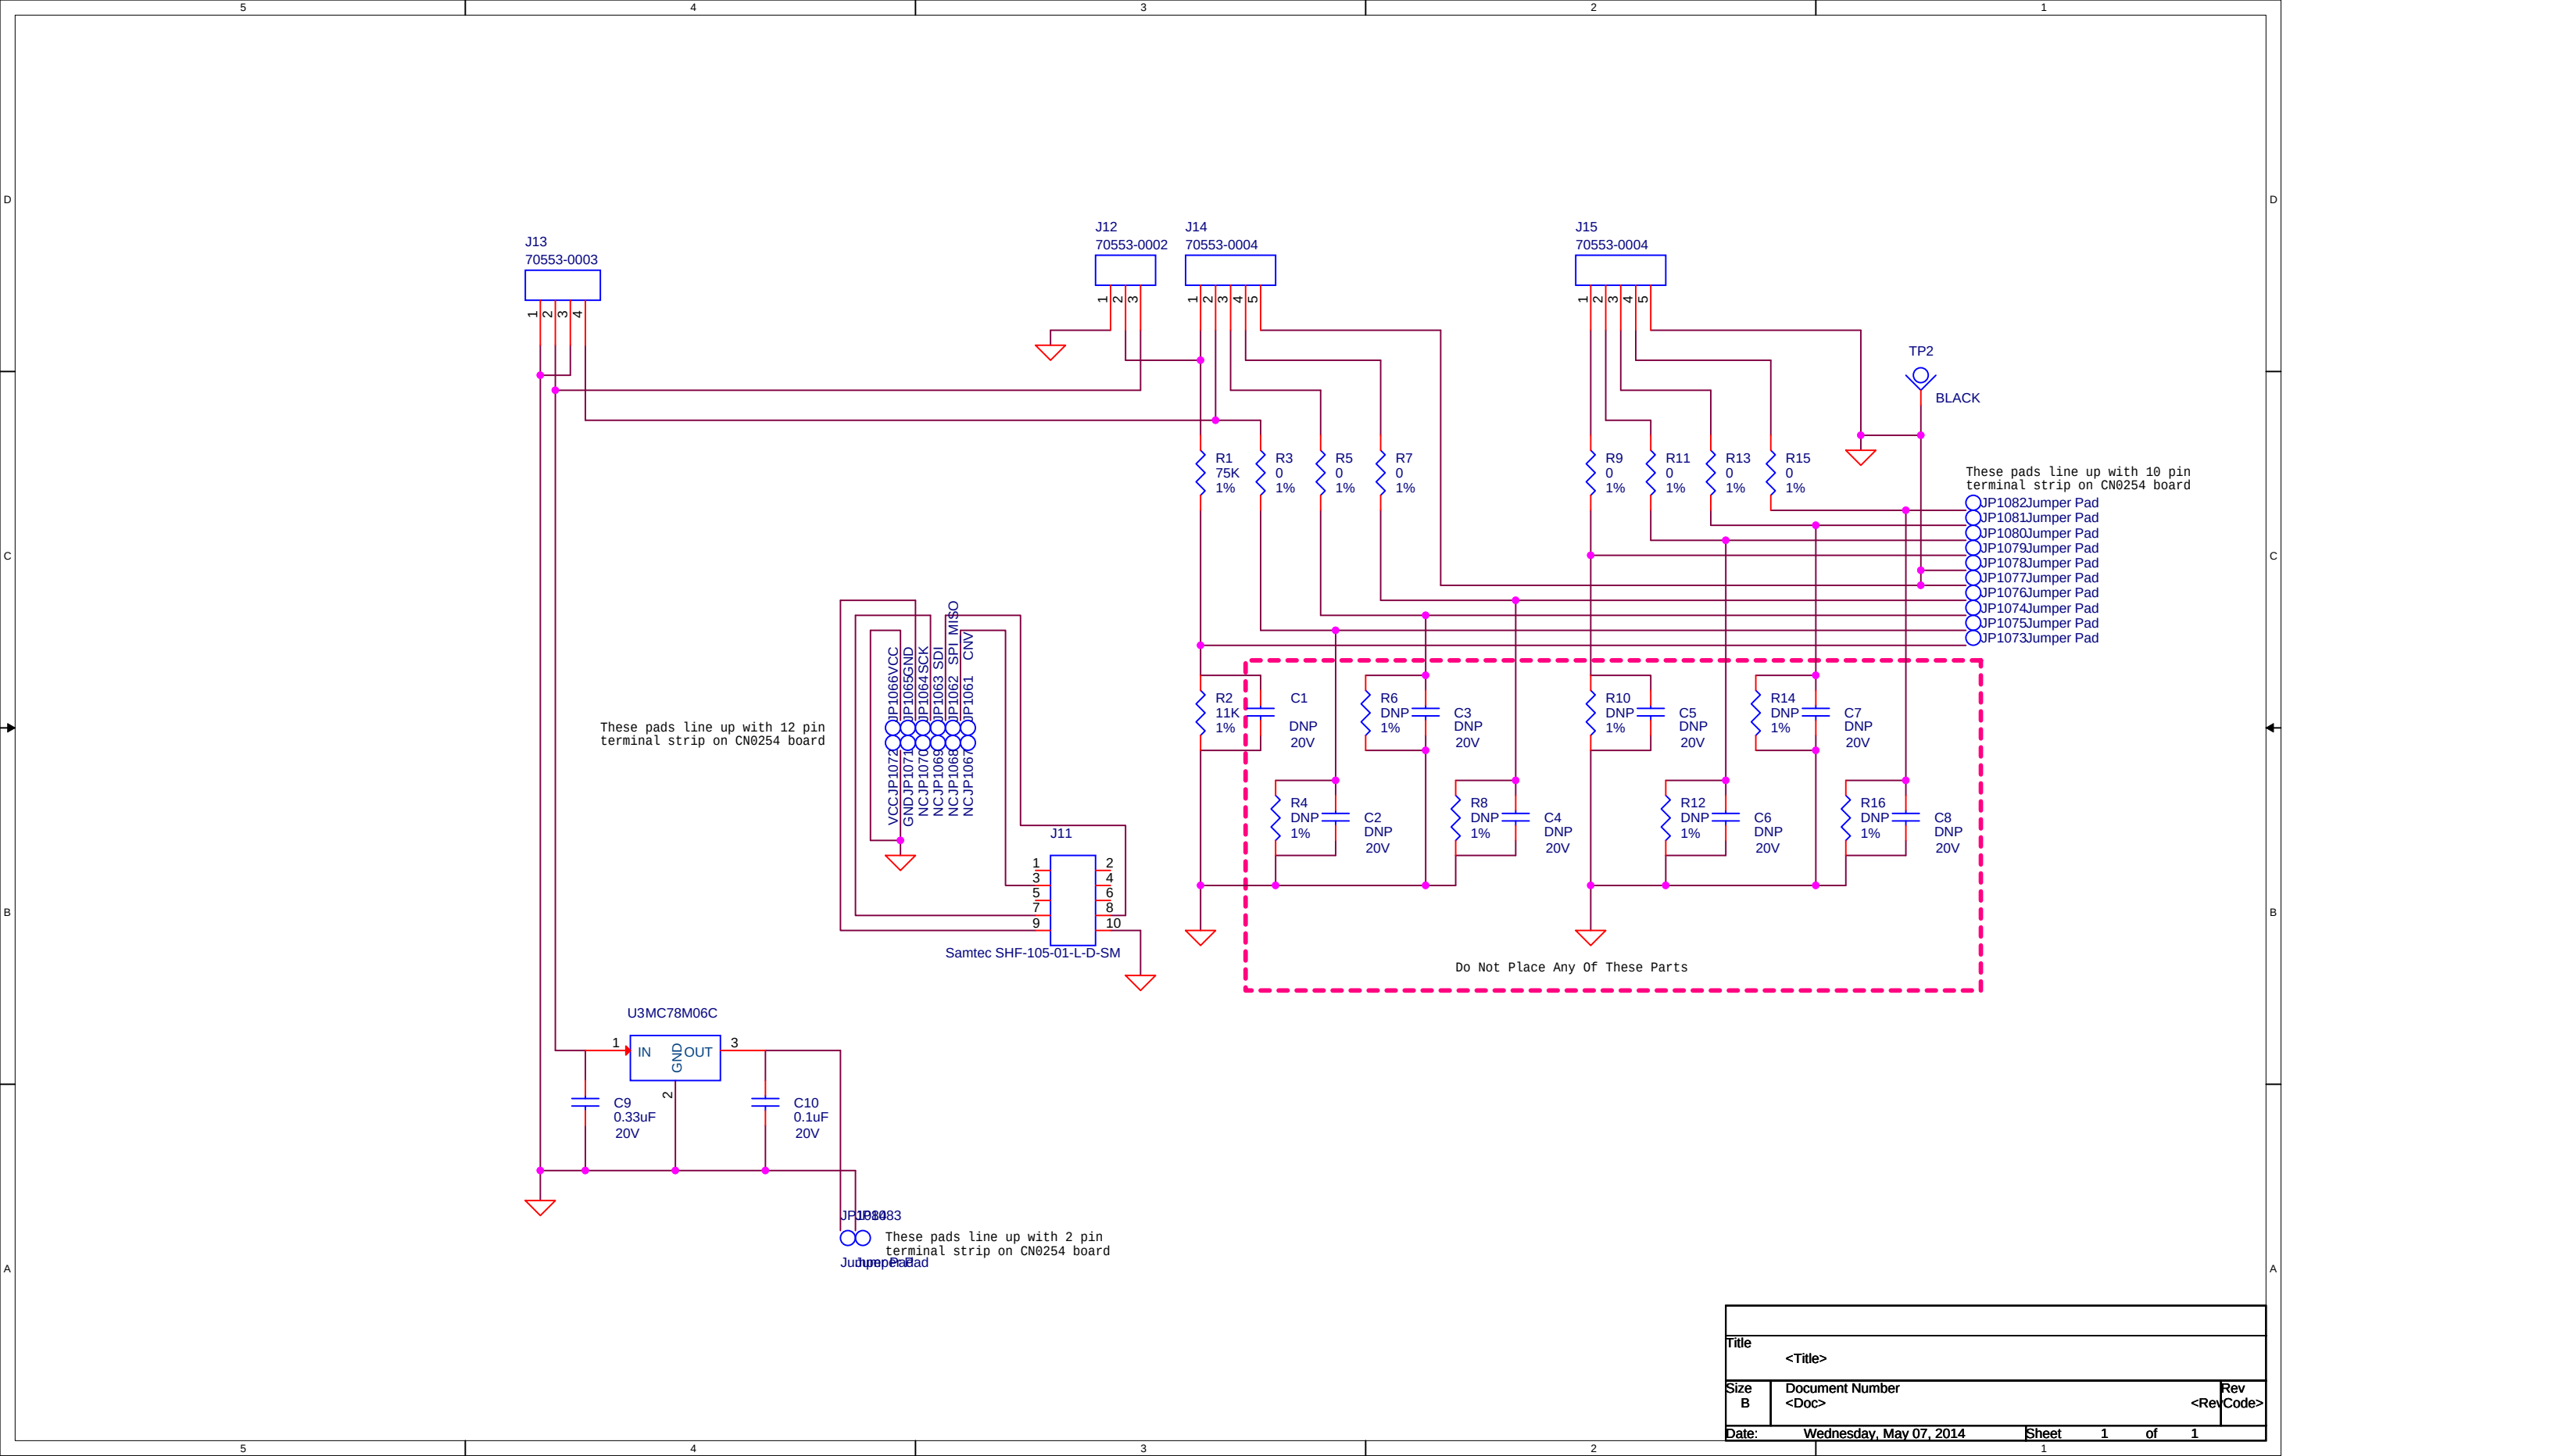

Title		
<Title>		
Size	Document Number	Rev
B	<Doc>	<RevCode>
Date:	Wednesday, May 07, 2014	Sheet 1 of 1