

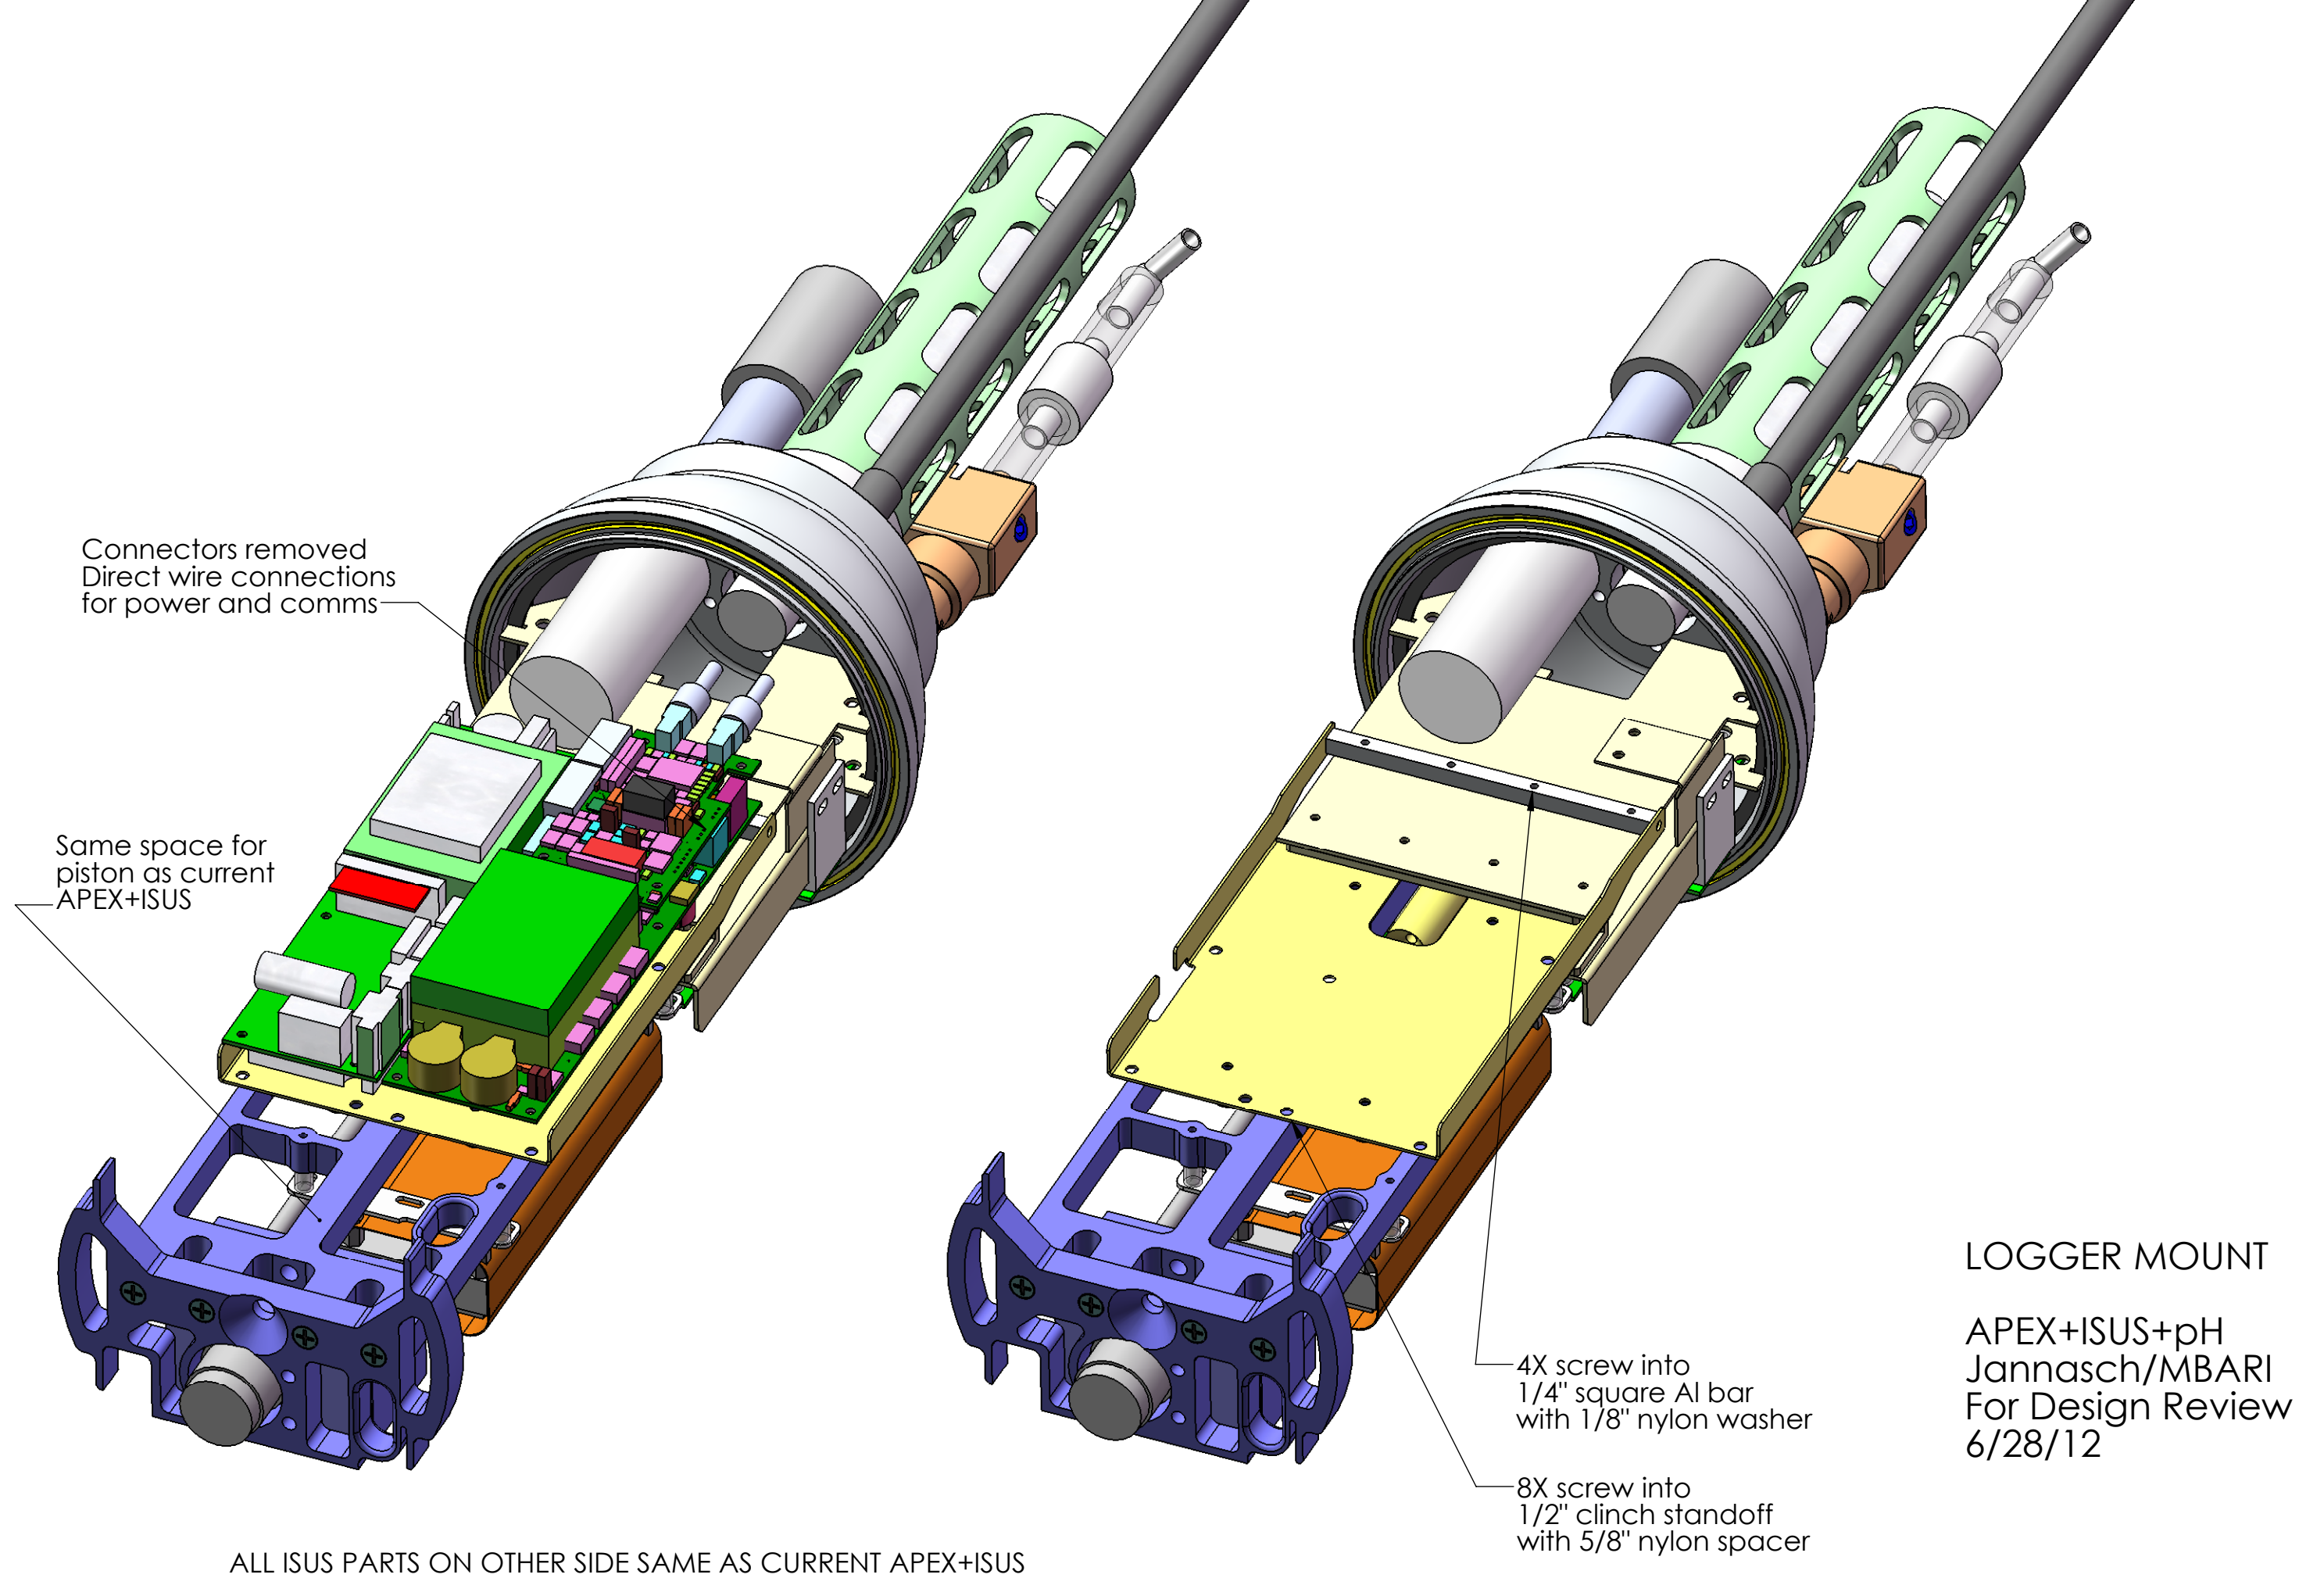
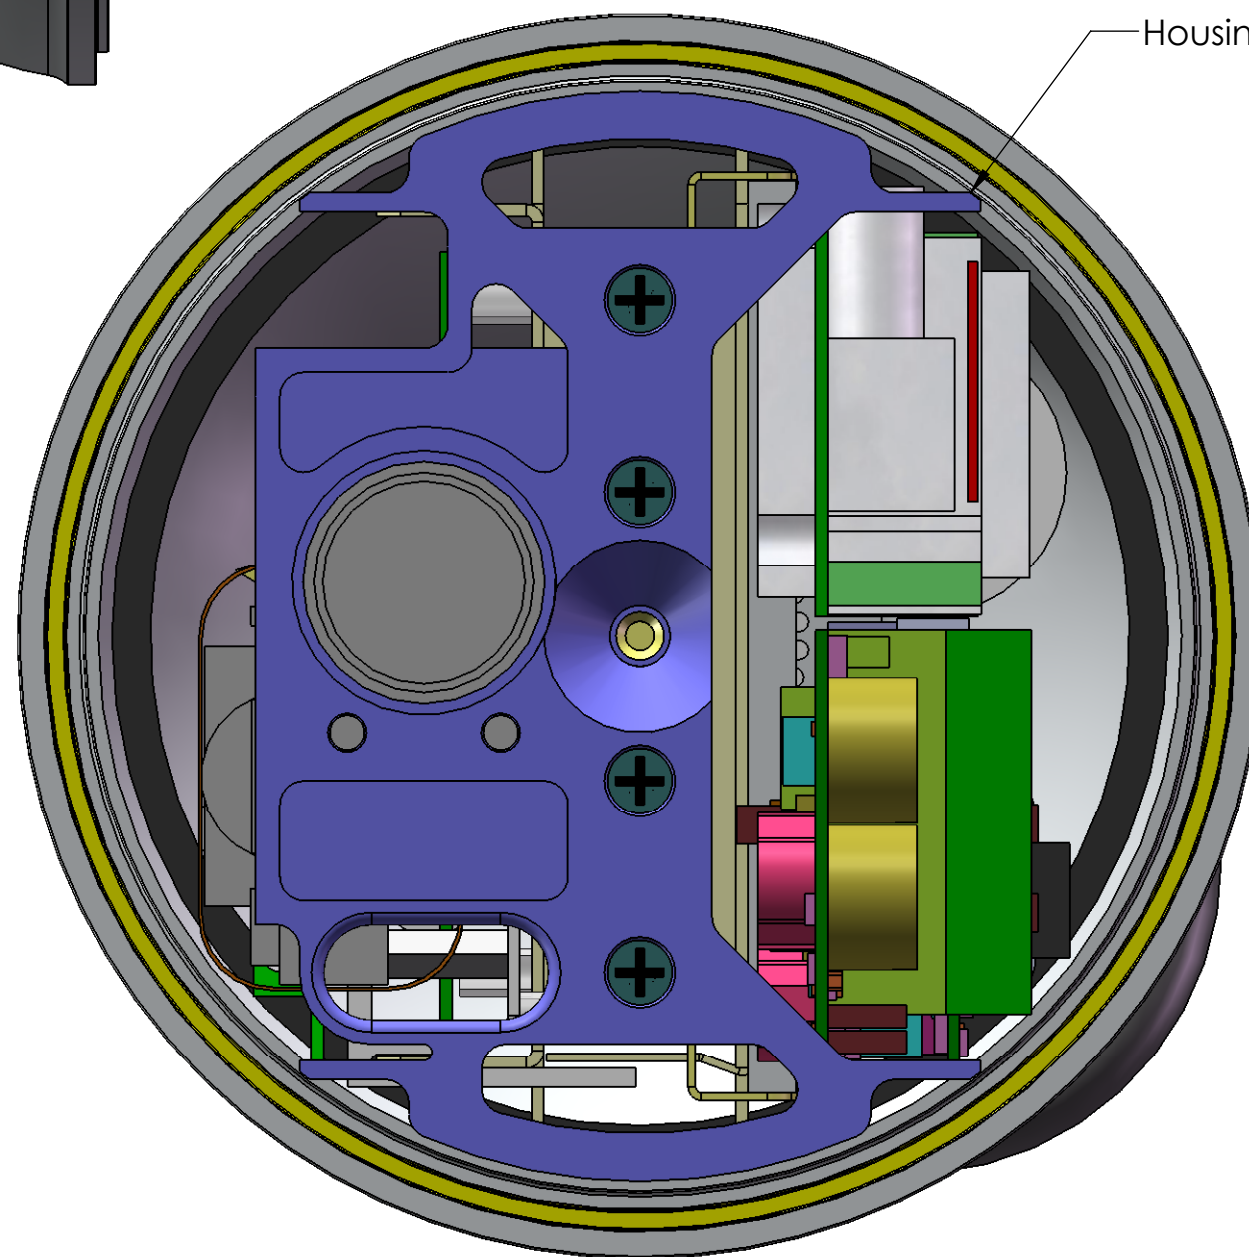


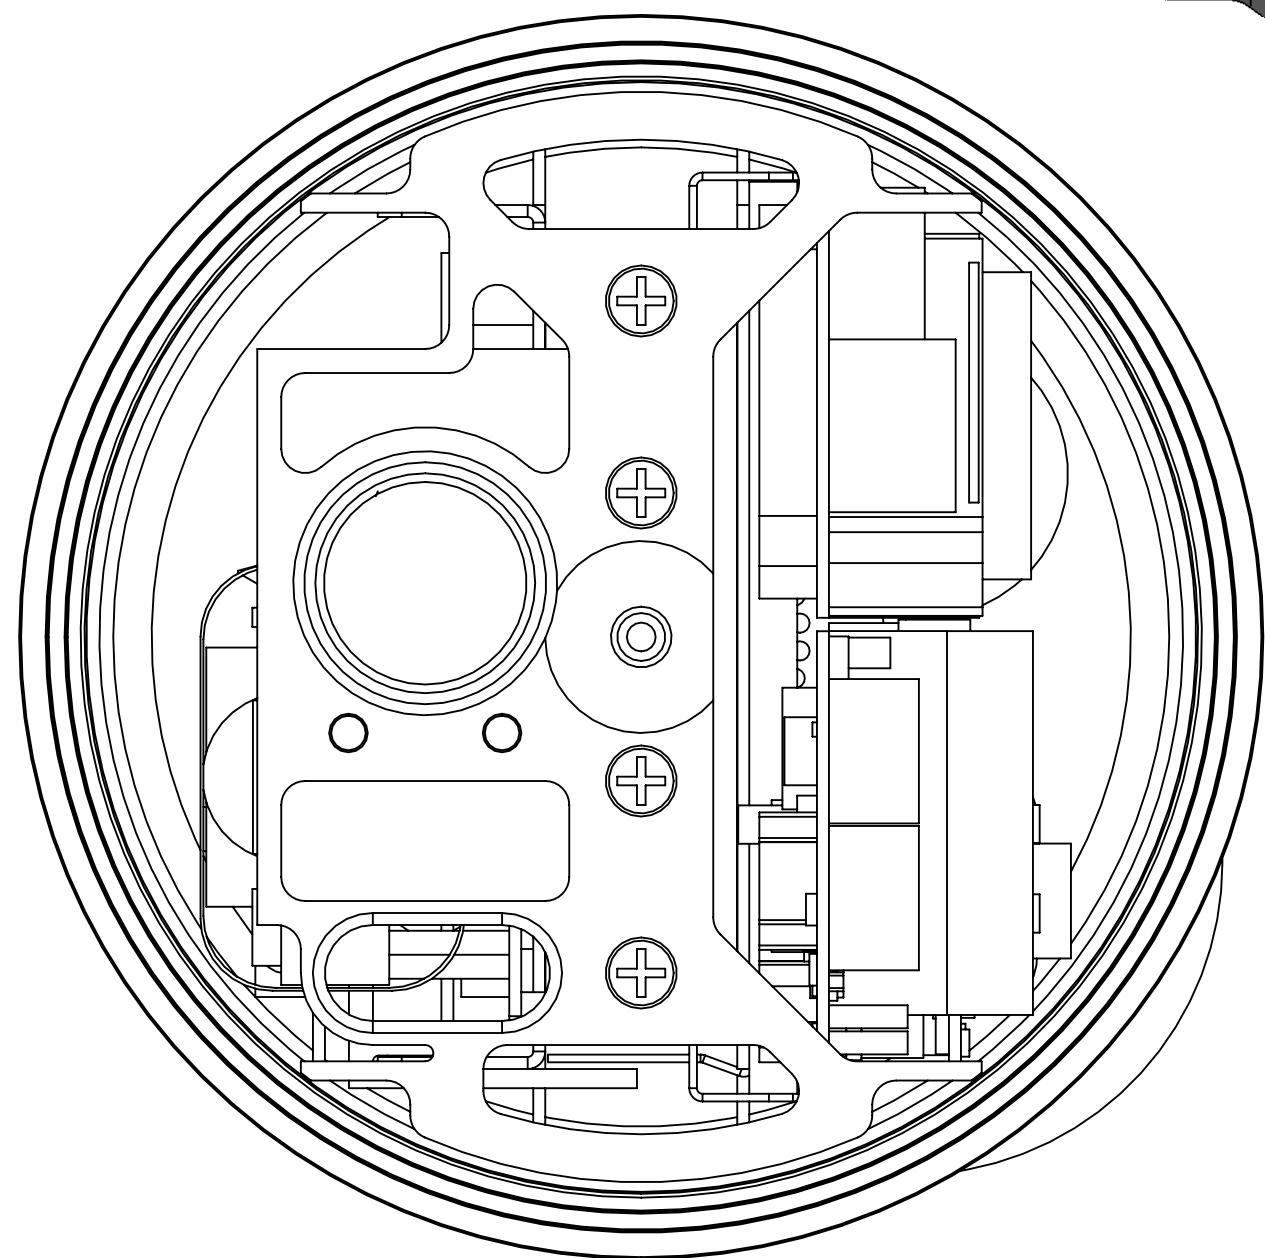

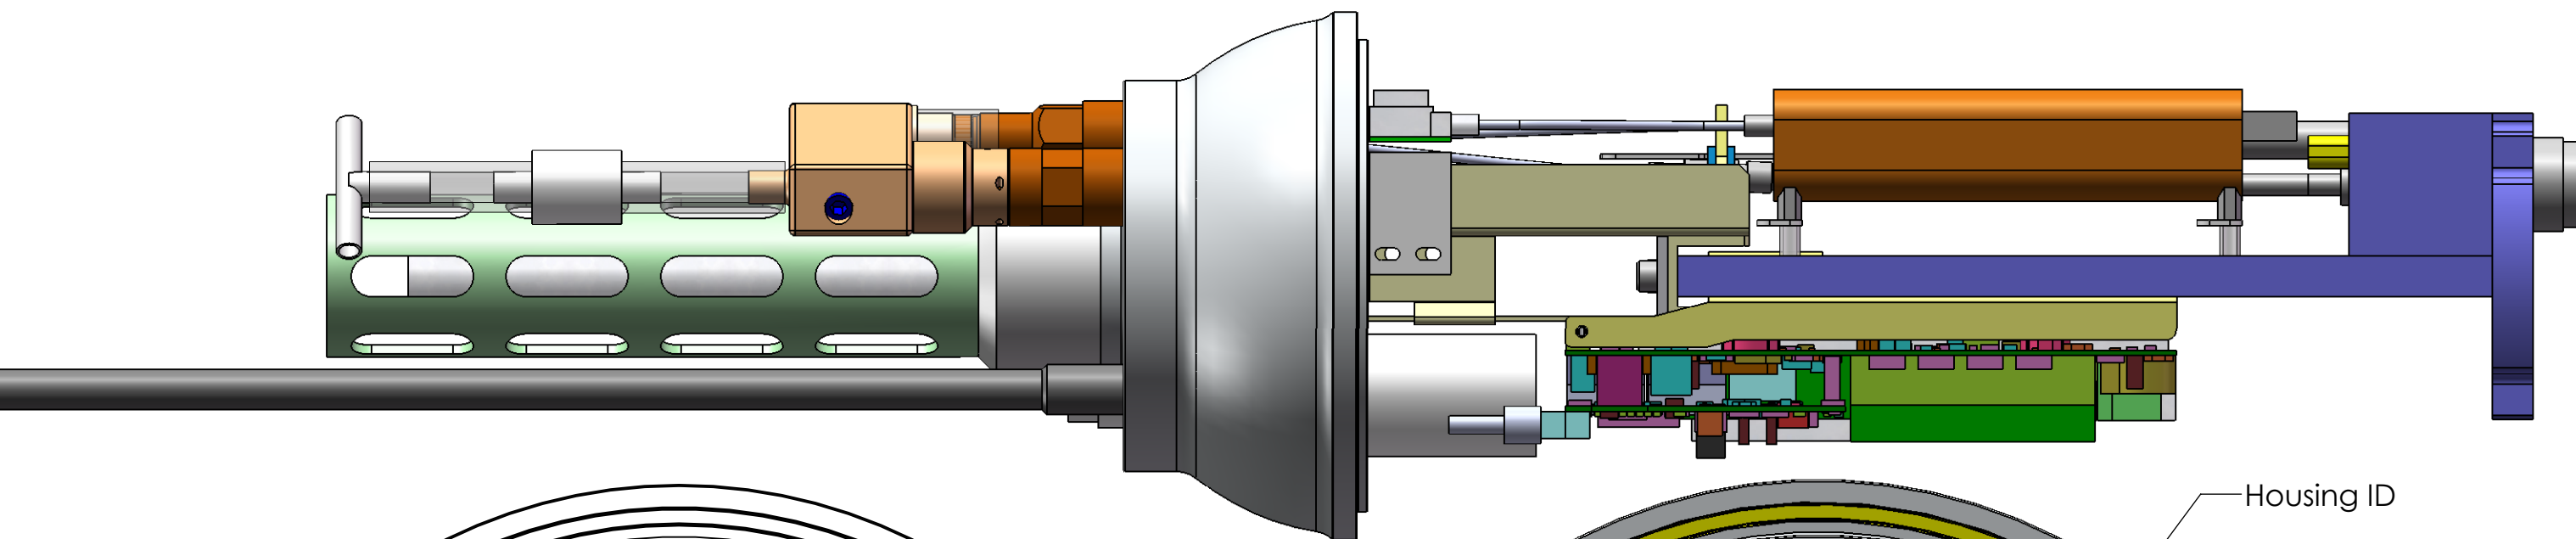







Housing ID

HOUSING FIT



APEX+ISUS+pH
Jannasch/MBARI
For Design Review
6/28/12

Standard Counter Electrode

APEX+ISUS+pH
Jannasch/MBARI
For Design Review
6/28/12

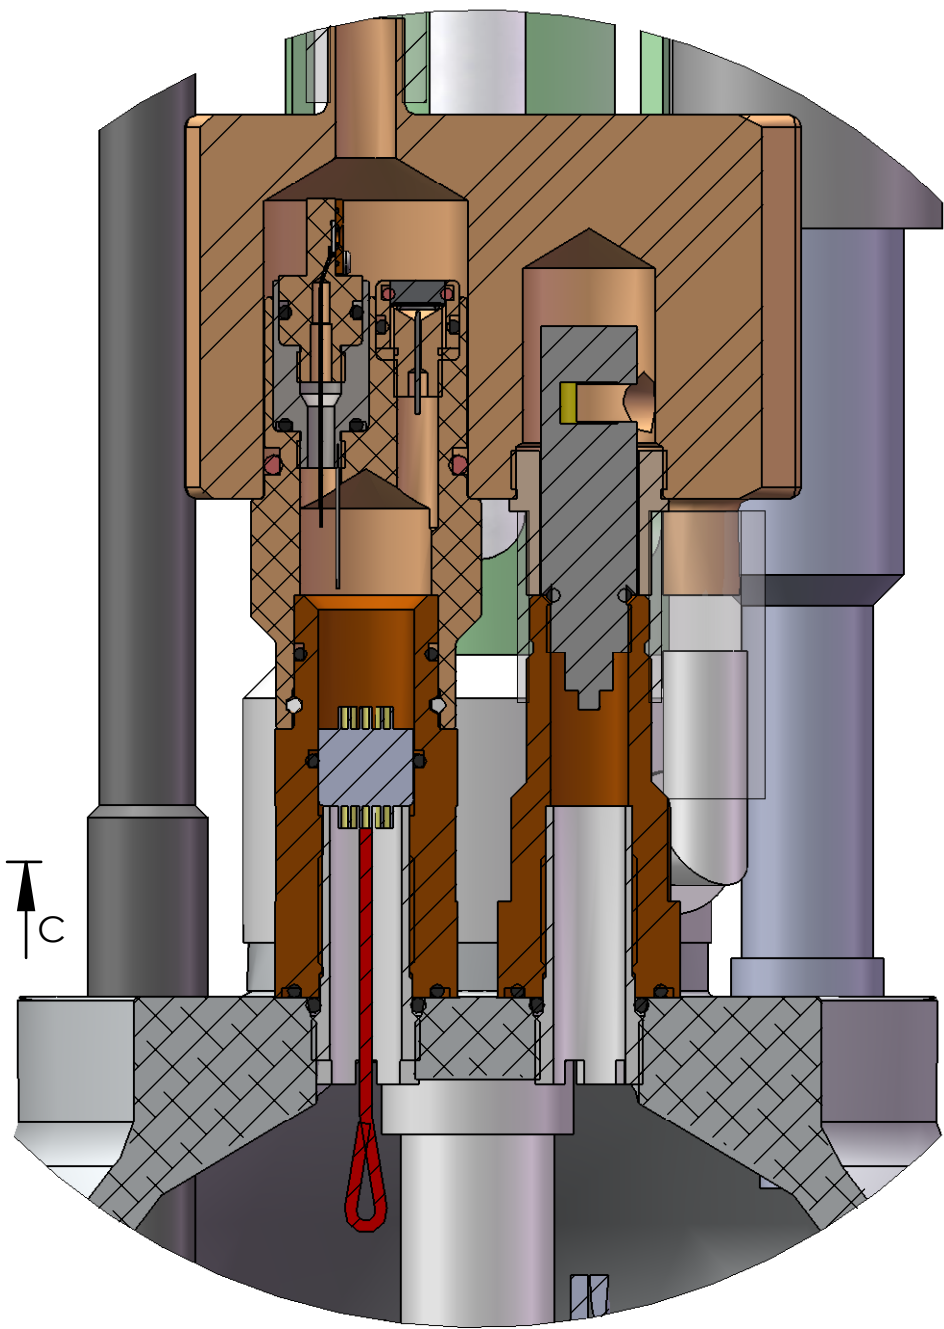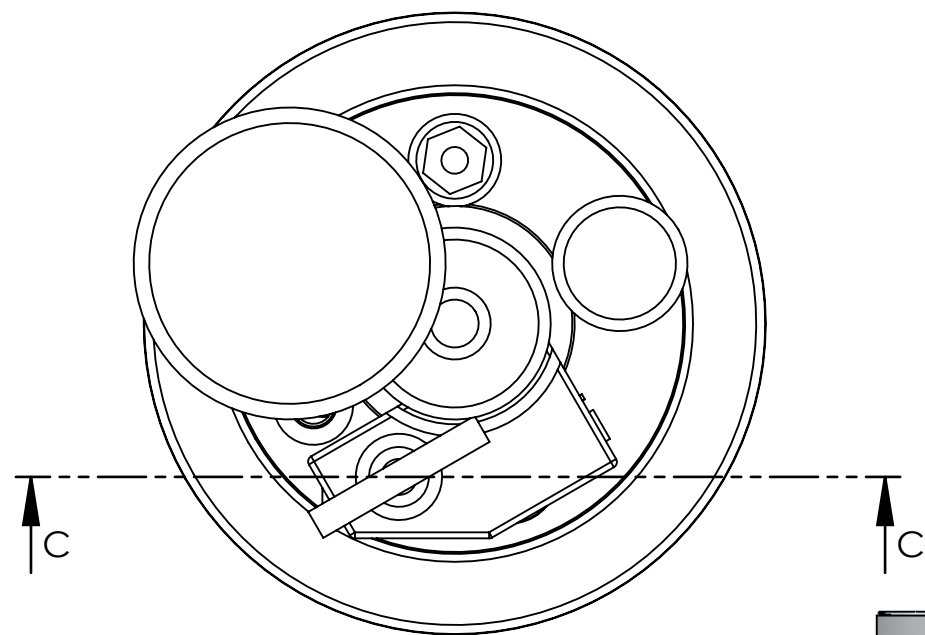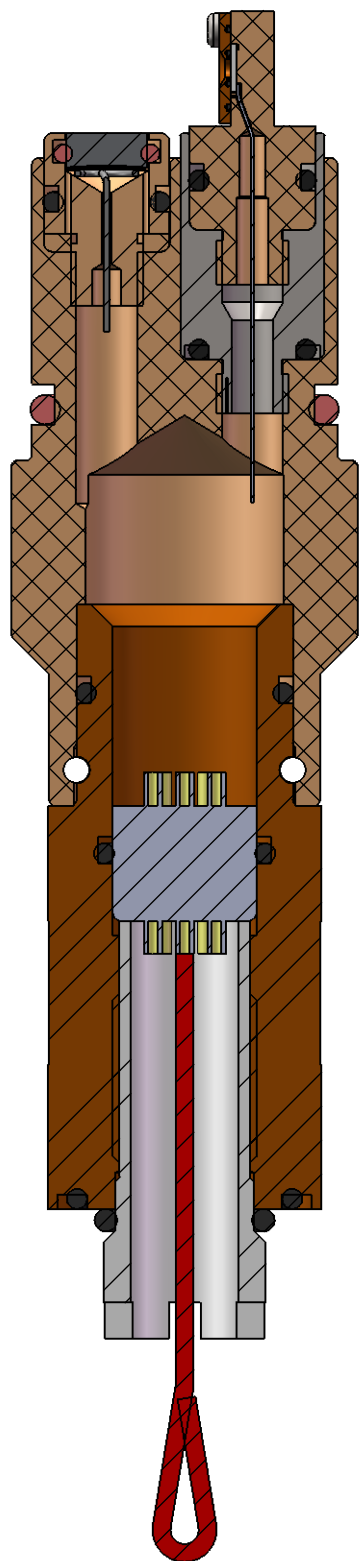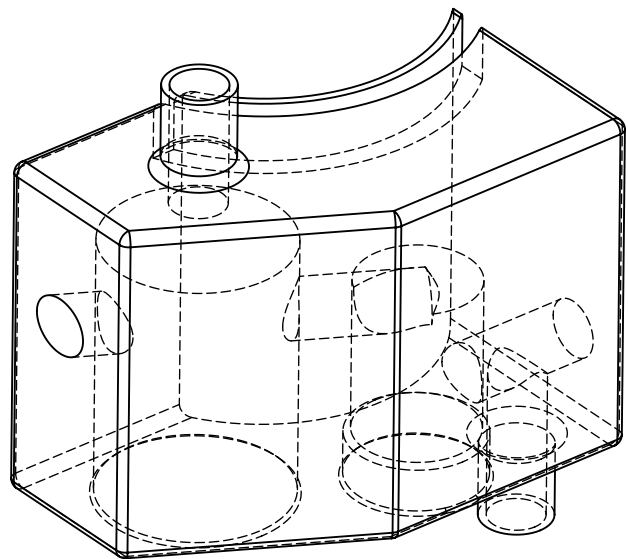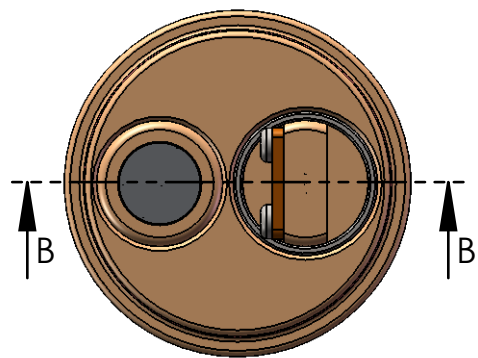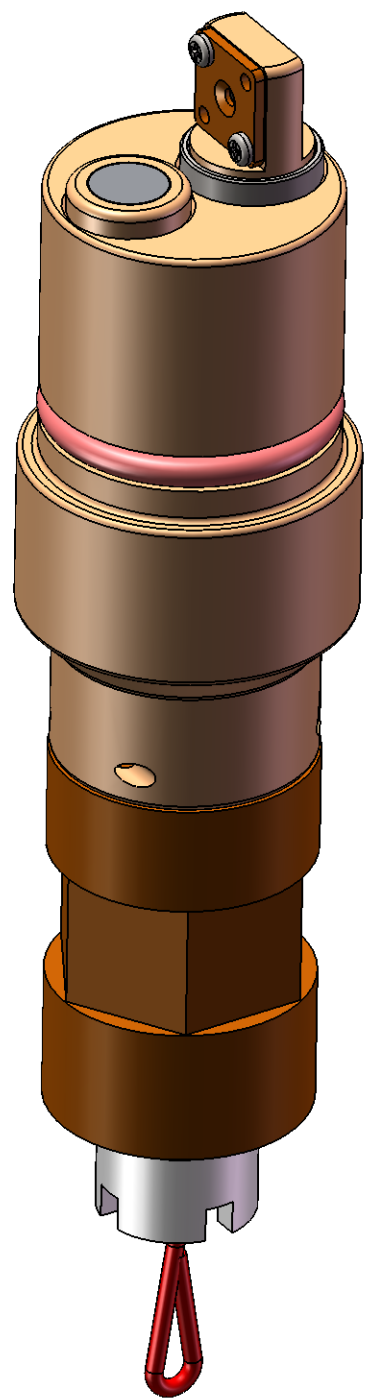




DETAIL D

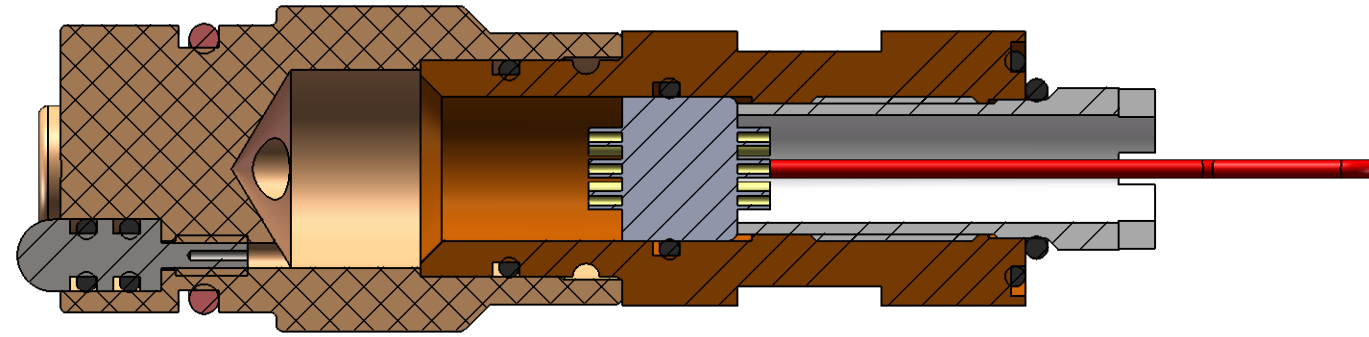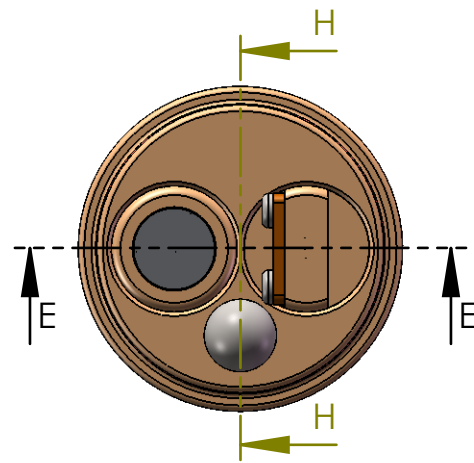



COUNTER ELECTRODE PIN

APEX+ISUS+pH
Jannasch/MBARI
For Design Review
6/28/12

SECTION H-H
SCALE 3 : 2

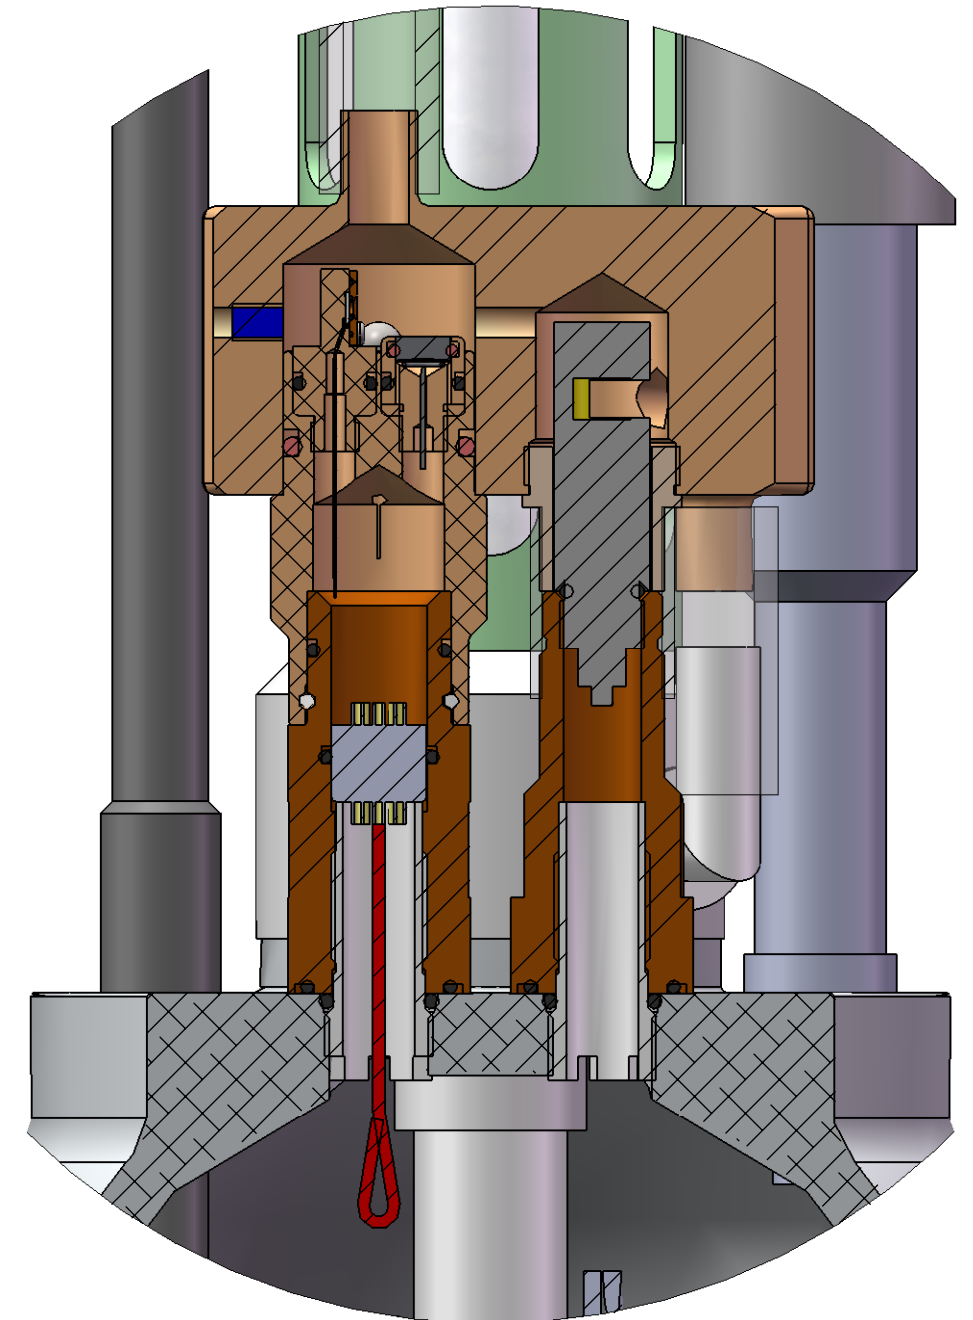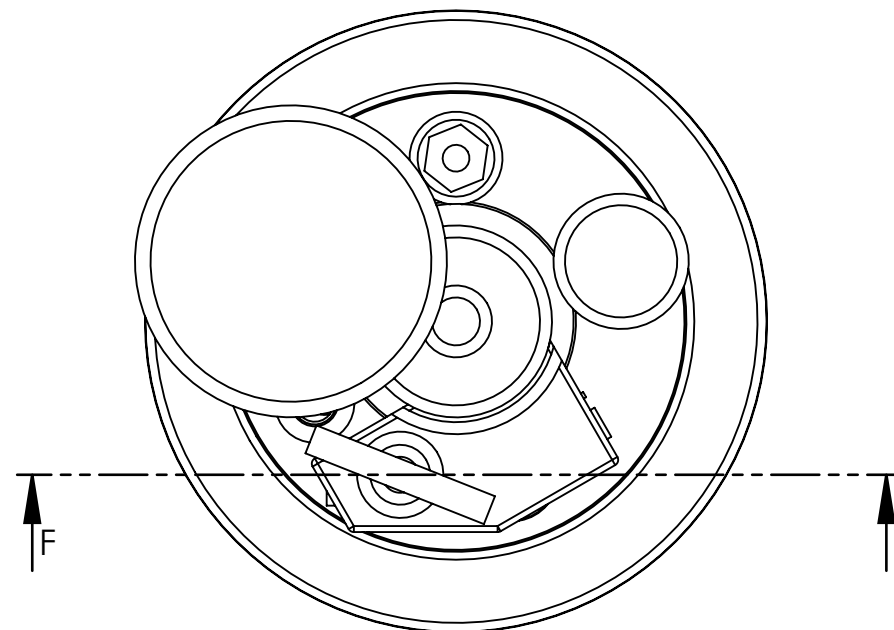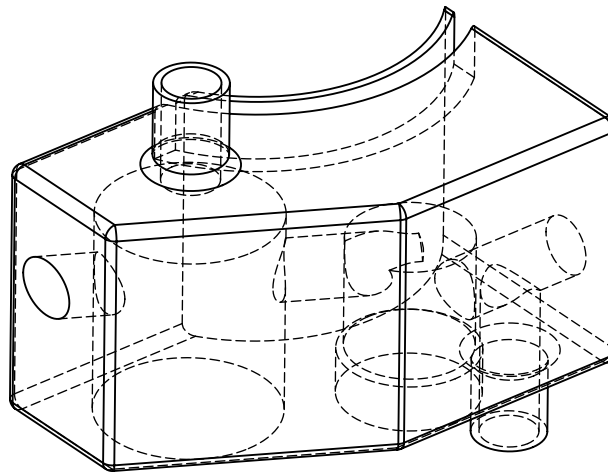

DETAIL G

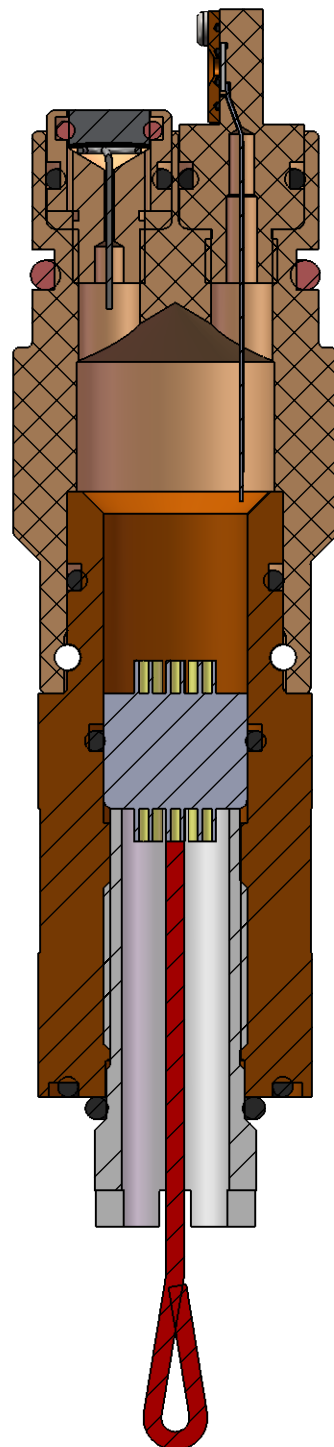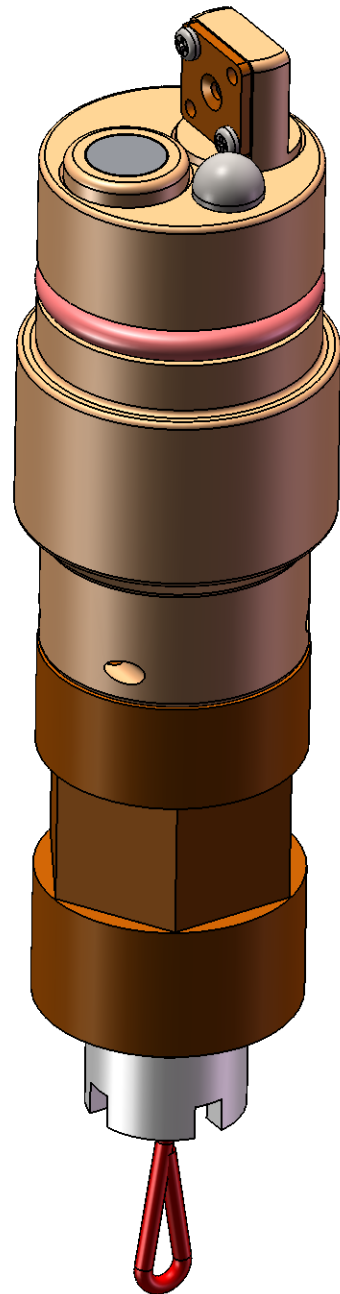

SECTION E-E
SCALE 3 : 2