
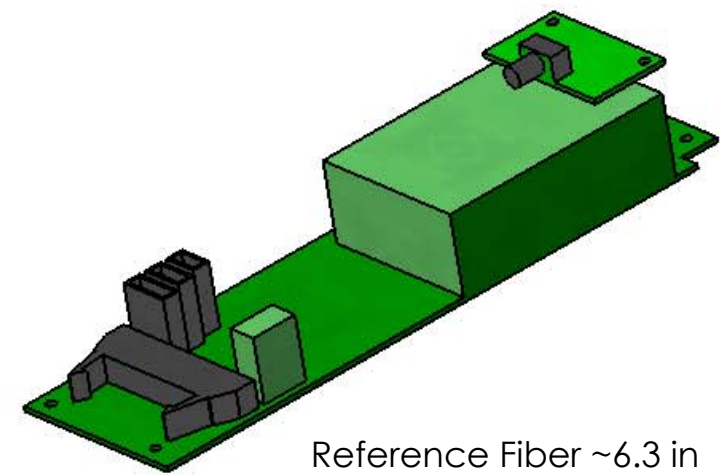
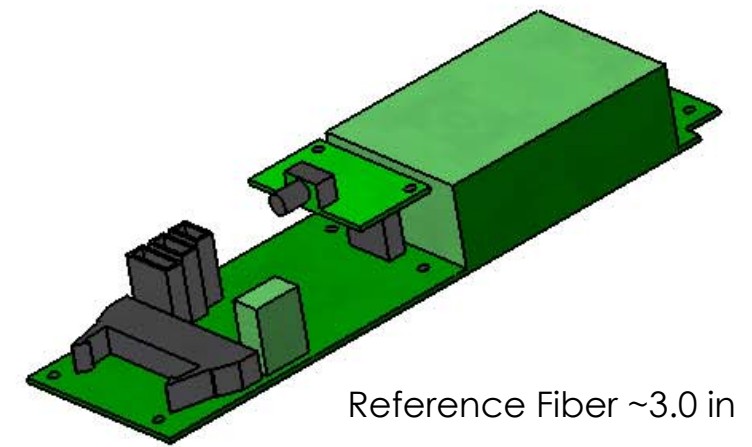


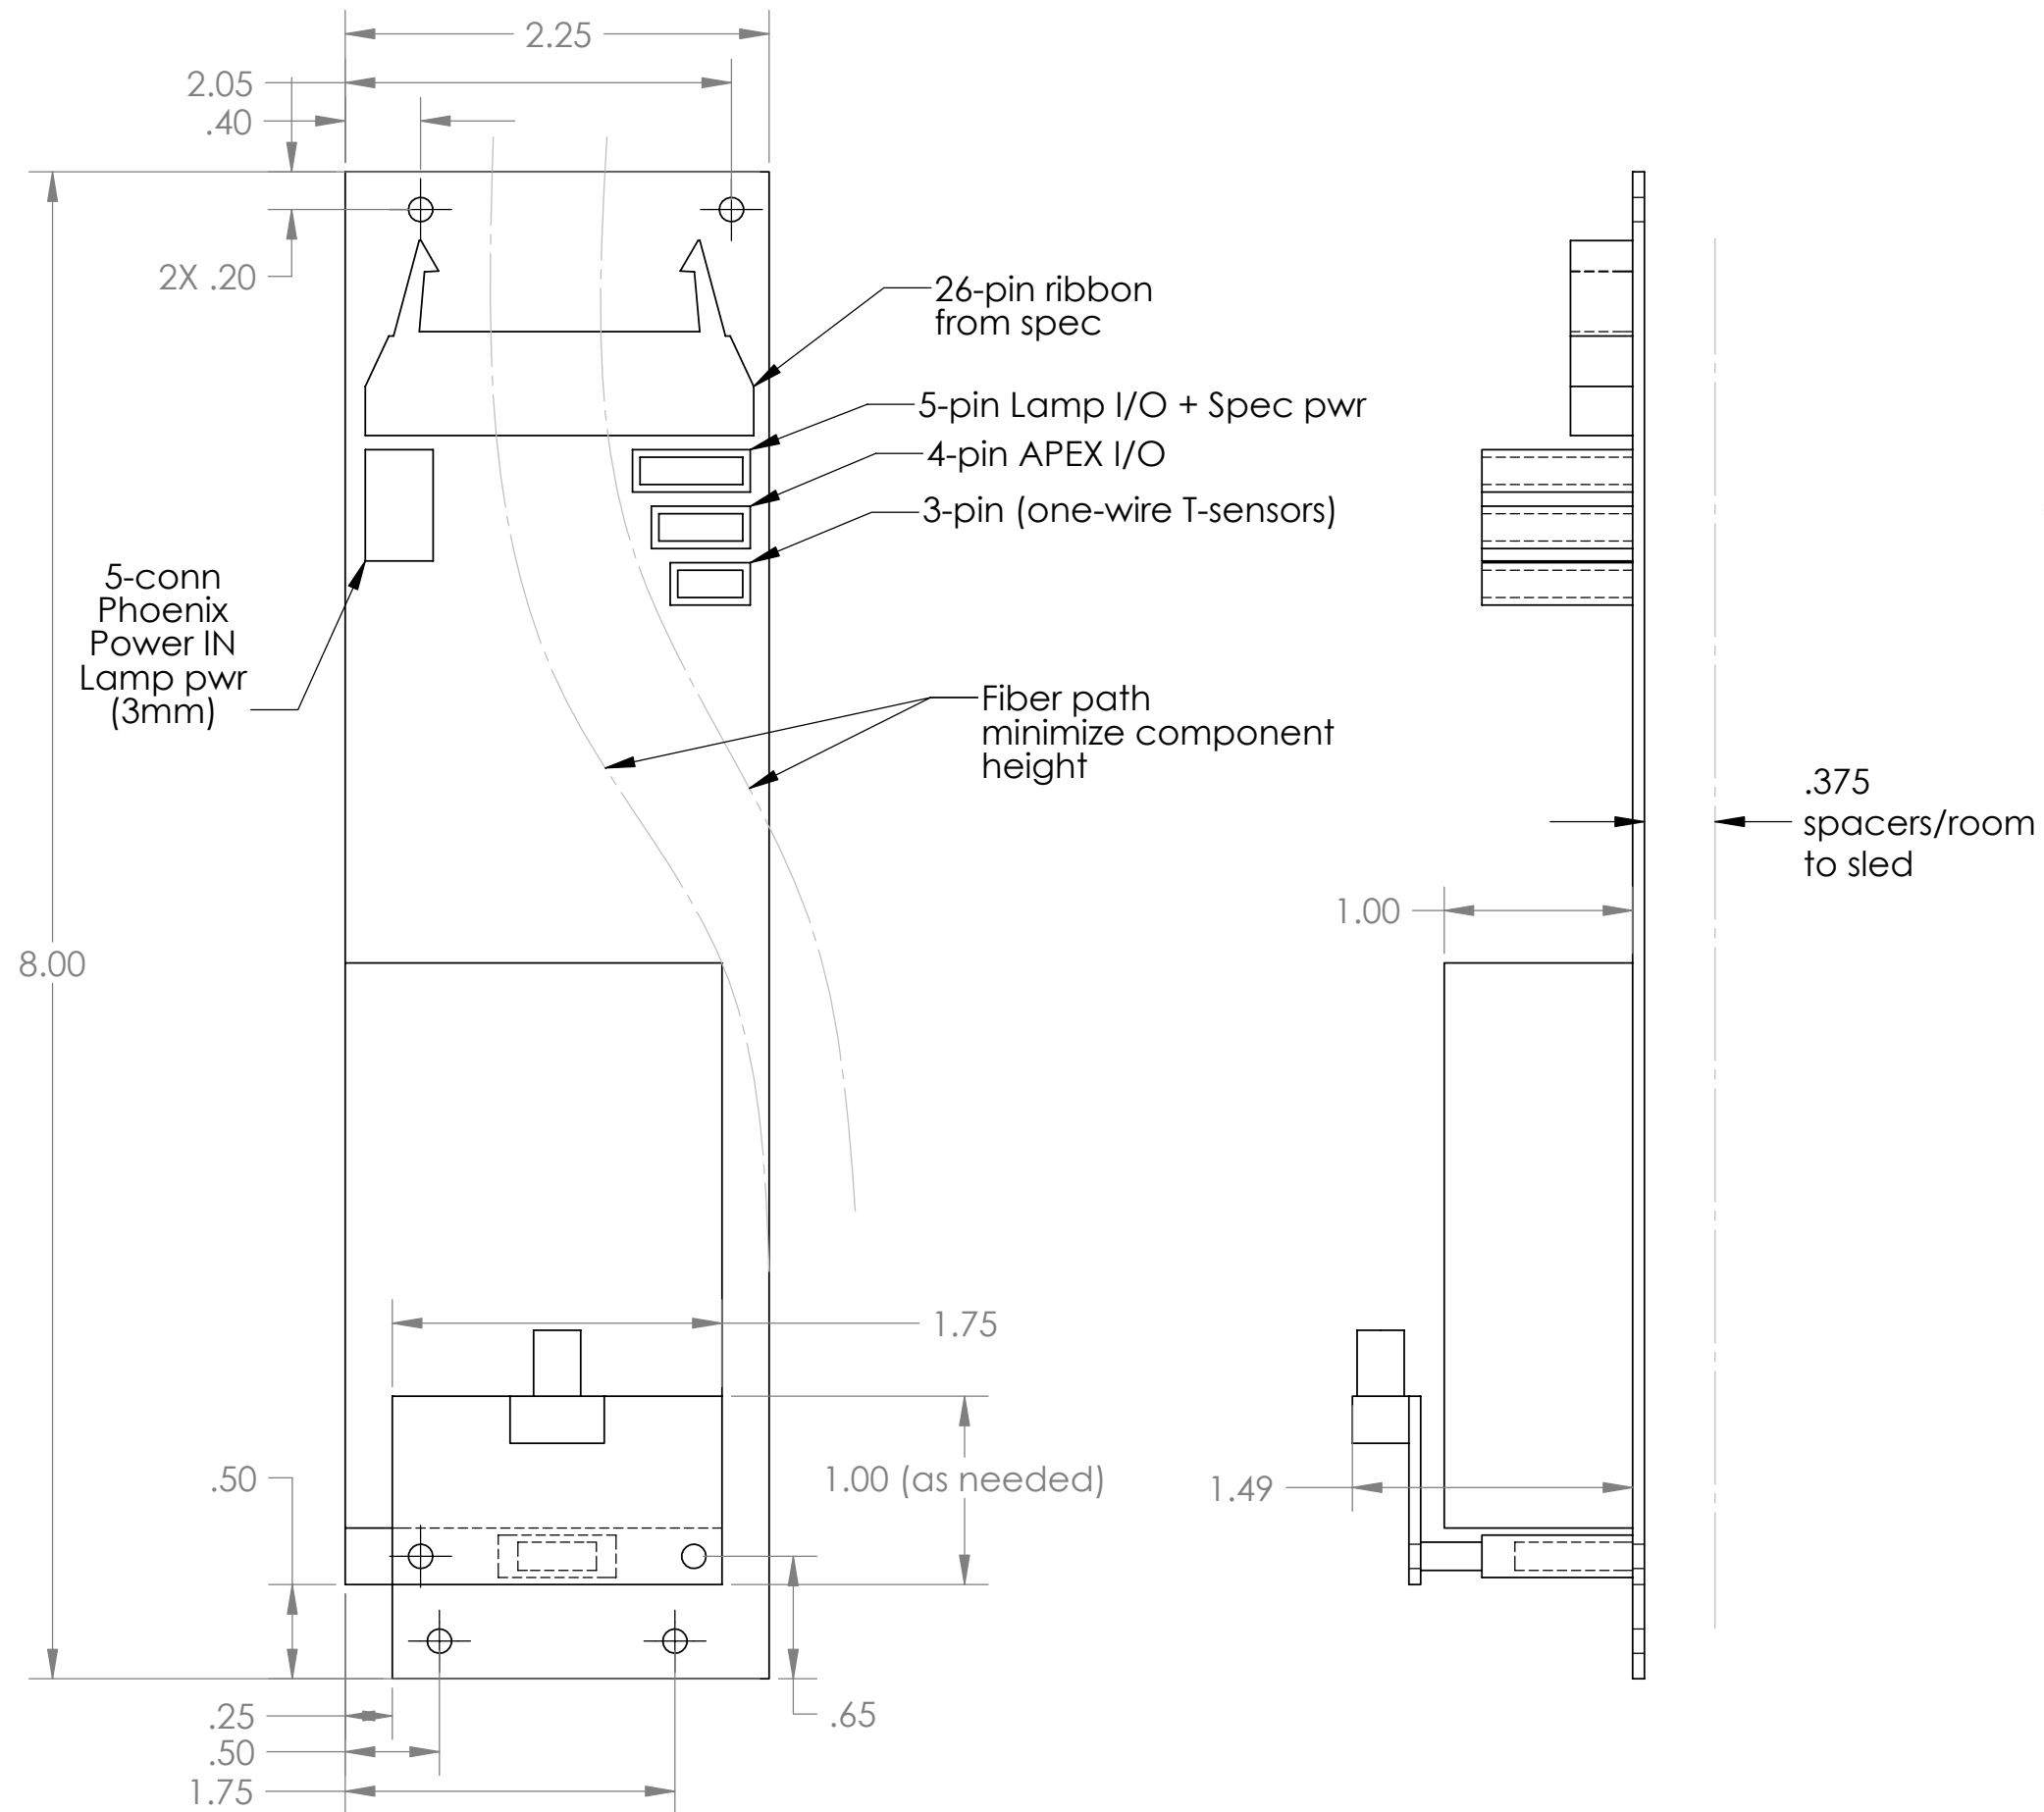

ISUS Controller for APEX Float
Hans Jannasch, MBARI
Scale 1:1
3/15/06 (Version 0.1)