


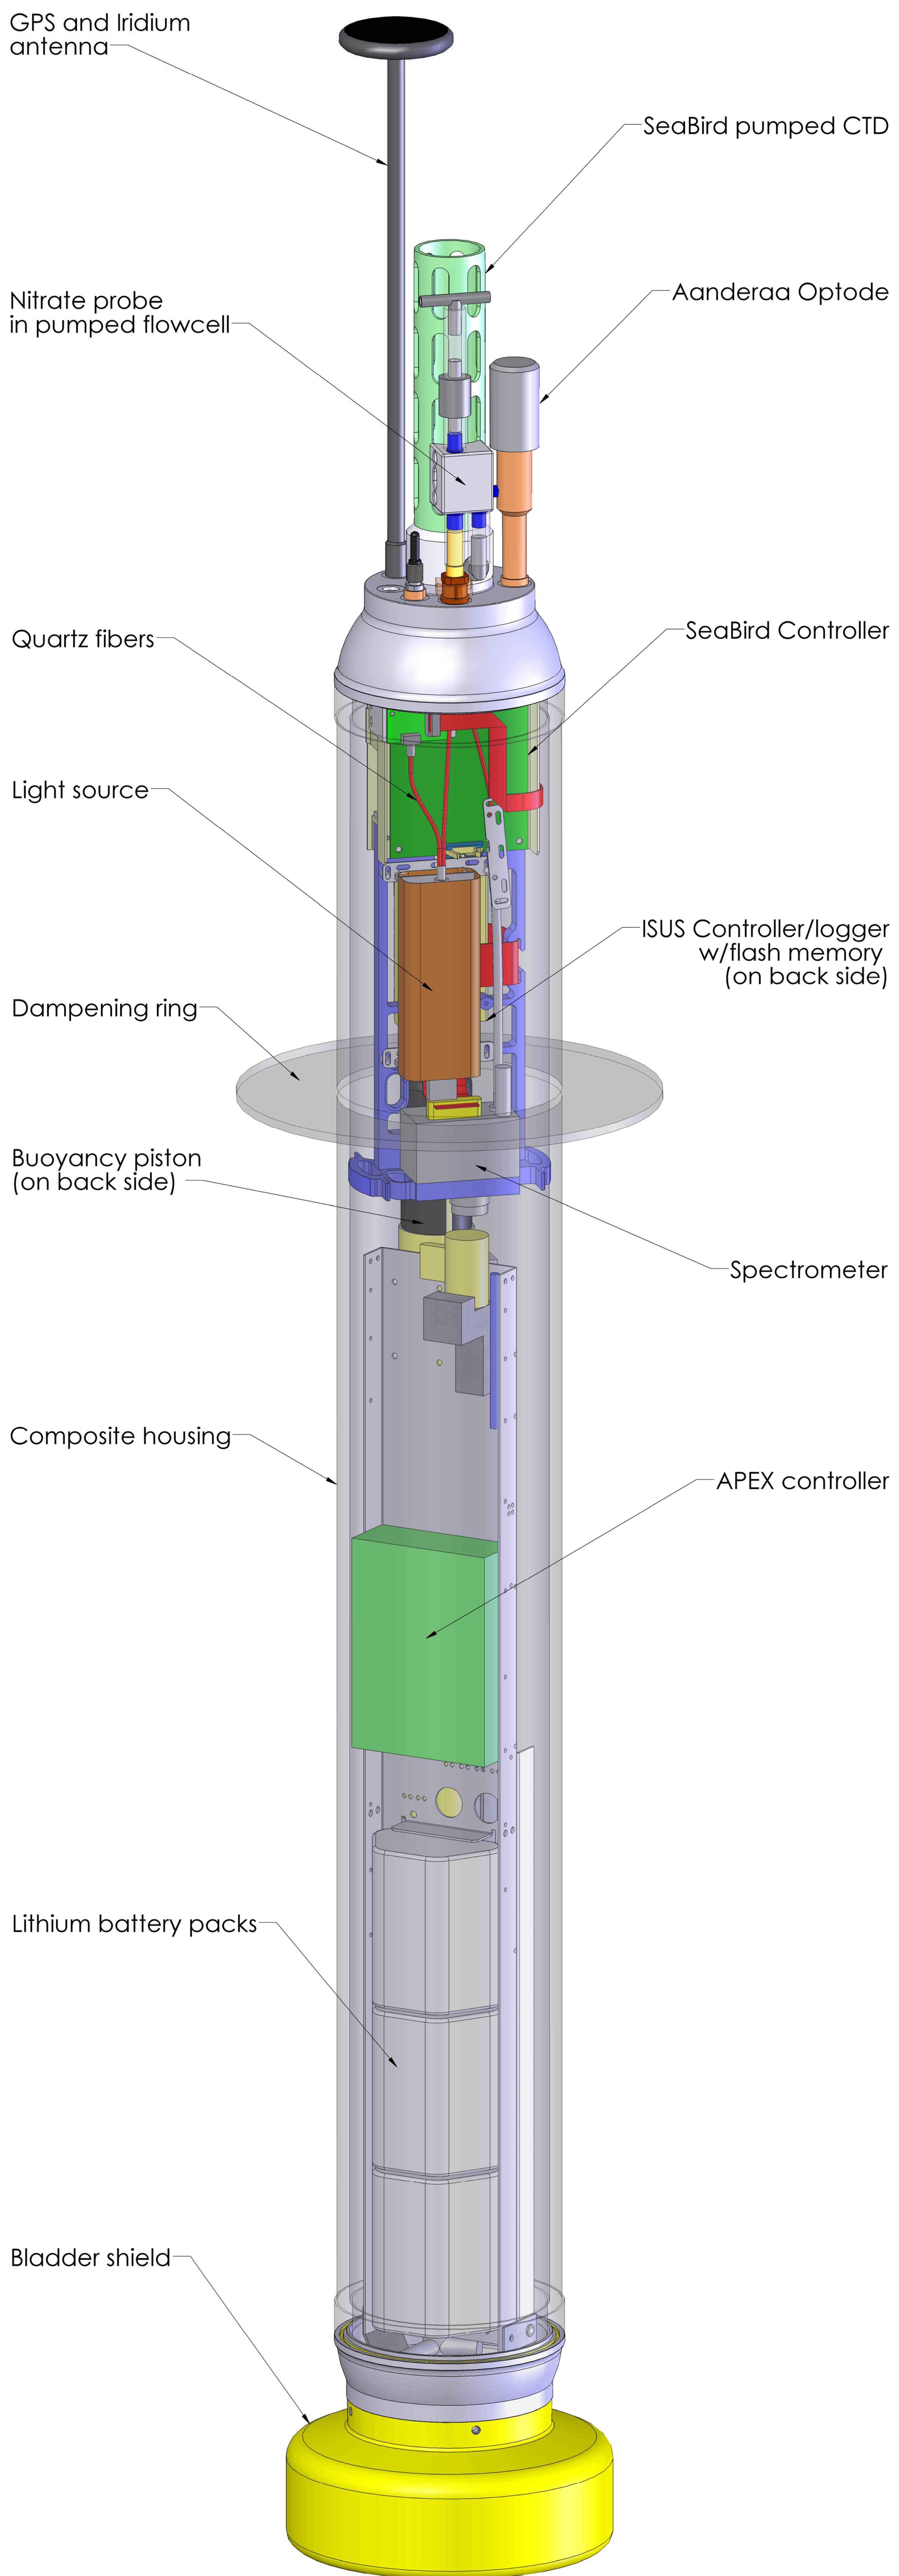

The APEX+ISUS Float Version 2
Jannasch/MBARI, Sept 2008, Scale 1:2