


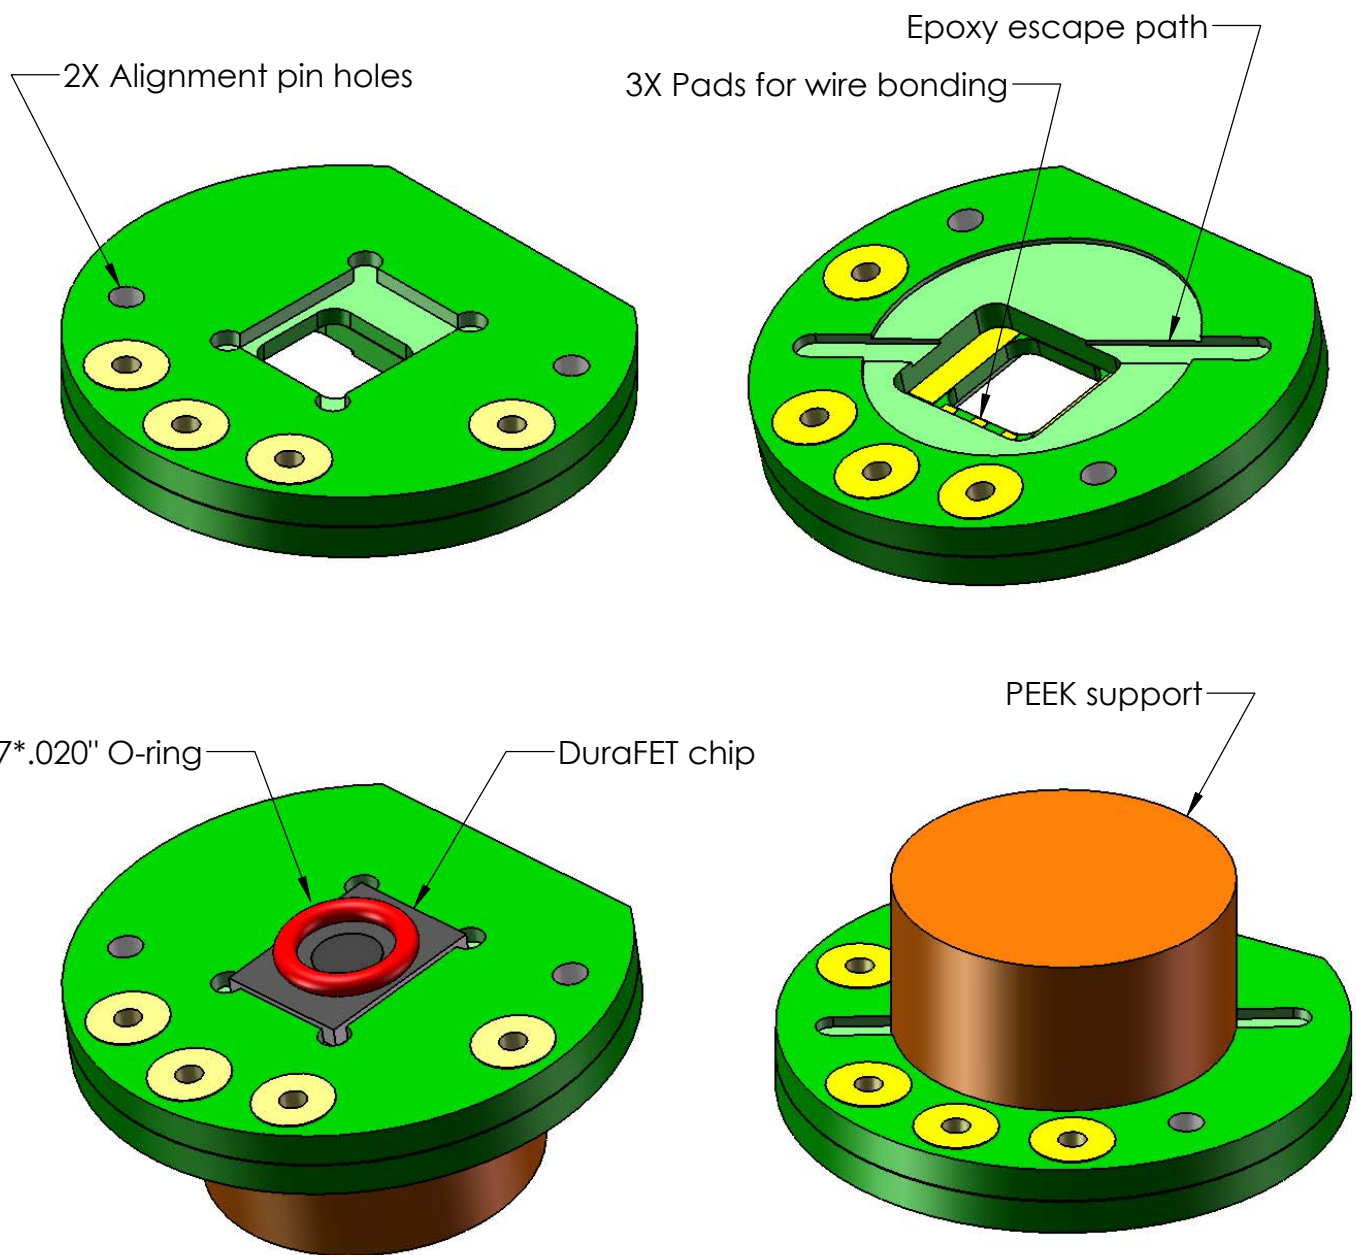

Pressure tollerant DuraFET mounting (Ver 2)
HWJ/MBARI 3/6/09

CONFIDENTIAL