



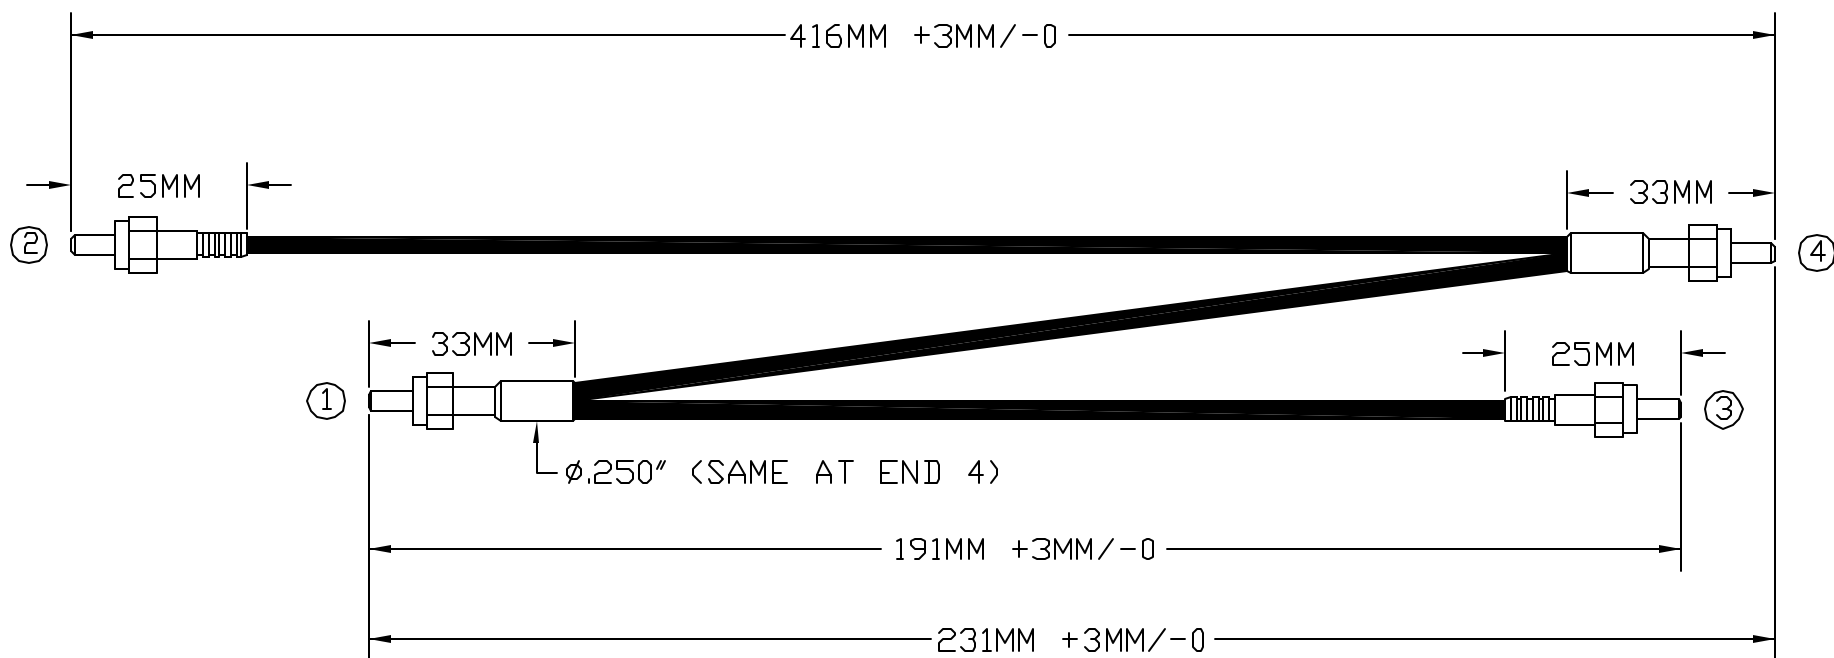

VIEW-2



VIEW-1

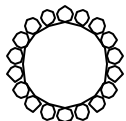

VIEW-4



(1) FIBER FROM END 1
(1) FIBER FROM END 2

VIEW-3



(18) FIBERS FROM END 1

THIS DRAWING AND INFORMATION HEREIN IS PROPRIETARY TO C TECHNOLOGIES, INC. AND DISCLOSED IN CONFIDENCE. COPYING, REPRODUCING, USE OR DISCLOSURE IN PART OR IN WHOLE IS STRICTLY PROHIBITED WITHOUT THE PROPER WRITTEN AUTHORIZATION OF C TECHNOLOGIES, INC.

APPROVAL SIGNATURE

DATE:



C TECHNOLOGIES, INC.

757 Route 202/206 • Bridgewater, N.J. 08807

Ph: (908) 707-1009 Fax: (908) 707-1030

www.ctrtechnologiesinc.com

CUSTOMER NAME:

MBARI

REV.	DESCRIPTION	DATE	APPROVED
A	ORIGINAL ISSUE	12-26-06	RS
B	MODIFY BACKSLEEVES ENDS 1 & 4, ELIMINATE	01-02-07	RS
-	BACKSLEEVES ENDS 2 & 3, CHANGE SHEATHING	-	-

SIZE	ORDER NUMBER	C TECH PART #	REV
	C06-0380	FA-MBA01-FB01	A
SCALE	N/A	P.O. # 0612861	SHEET 1 OF 2