



THE INFORMATION CONTAINED IN THIS DRAWING IS THE SOLE PROPERTY OF MBARI ANY REPRODUCTION IN PART OR WHOLE WITHOUT THE WRITTEN PERMISSION OF MBARI IS PROHIBITED.

REVISIONS			
REV.	DESCRIPTION	DATE	APPROVED
	INITIAL RELEASE		

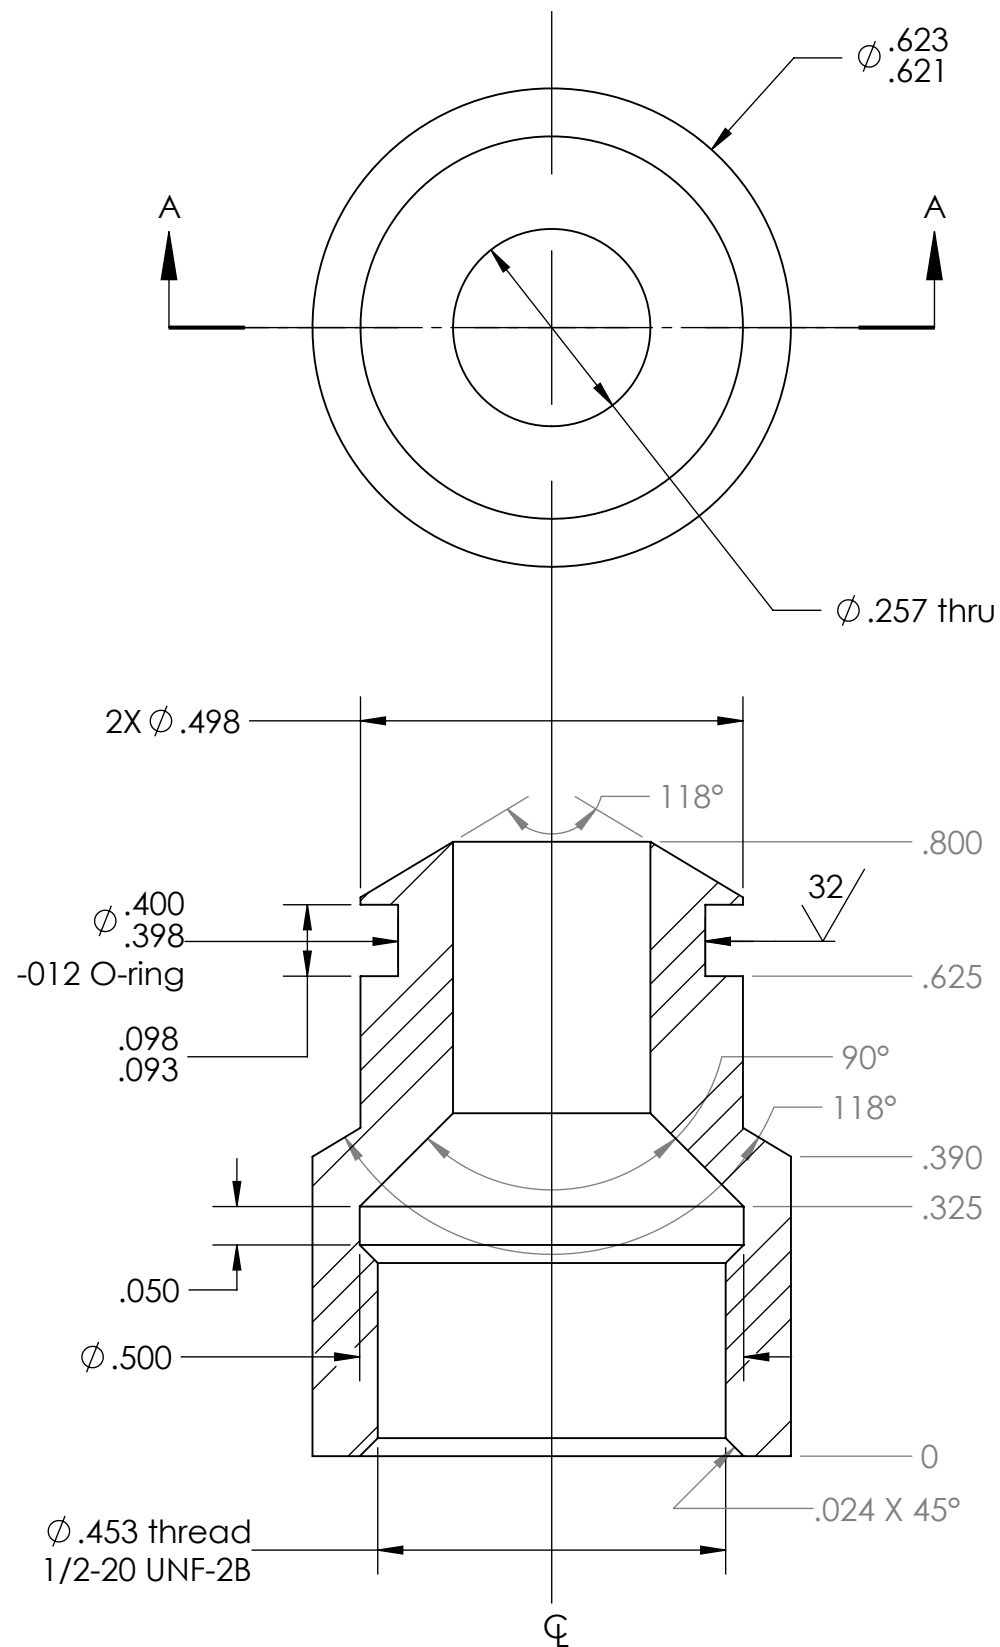

SECTION A-A

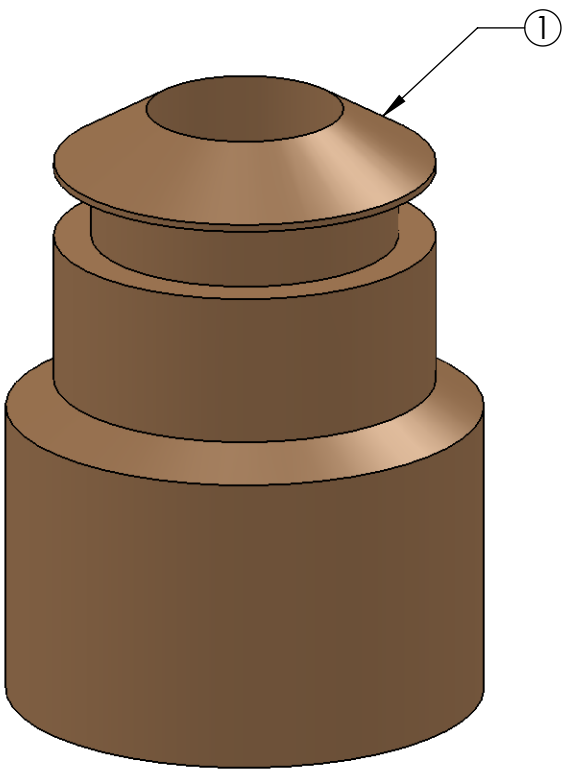

1	1		Probe Adapter	PEEK
Item No.	Qty	Part No.	Description	Material Specification
Bill of Materials				
Shop / Q.C.		UNLESS OTHERWISE SPECIFIED TOLERANCES ARE:		APPROVALS DATE
Inspector		1 PLACE DIM ±1/16	2 PLACE DIM ±.02	3 PLACE DIM ±.005
Shop Foreman		1. DIMENSIONS ARE IN INCHES		DRAWN Hans Jannasch 3/5/13
Engineer		2. DIMENSION LIMITS HELD AFTER PLATING.		ENGINEER
		3. REMOVE BURRS AND SHARP EDGES .015 MAX.		CHECKED
		4. MACHINED FILLET RADII .0150-.030.		PROJECT NO. 901218
NEXT ASSY Description	NEXT ASSY Number	5. MACHINED DIAMETERS ON A COMMON CENTERLINE CONCENTRIC WITHIN .005		PROJECT Novel Sensors
		6. PERPENDICULARITY & PARALLELISM OF MACHINED SURFACES .002 PER INCH. MAX .012 INCHES FOR SINGLE SURFACE.		
Application	DO NOT SCALE DRAWING		WEIGHT	SIZE B DWG. NO. 260jaha-ProbeAdapter REV.
		SCALE 1:3	CAD FILE: Tornado/chem/SWfiles	SHEET 1 OF 1