
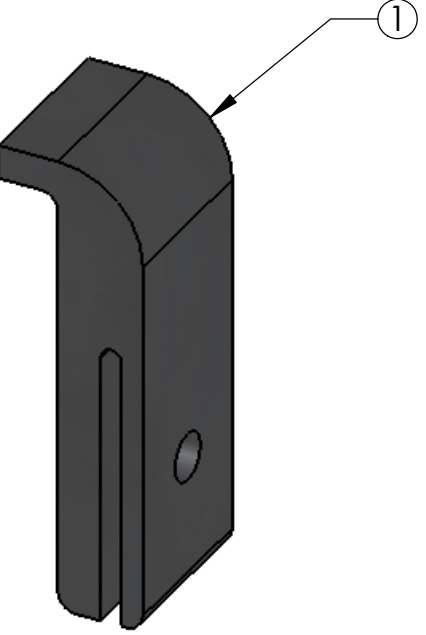


REVISIONS			
REV.	DESCRIPTION	DATE	APPROVED
	INITIAL RELEASE	2/13/07	HWJ

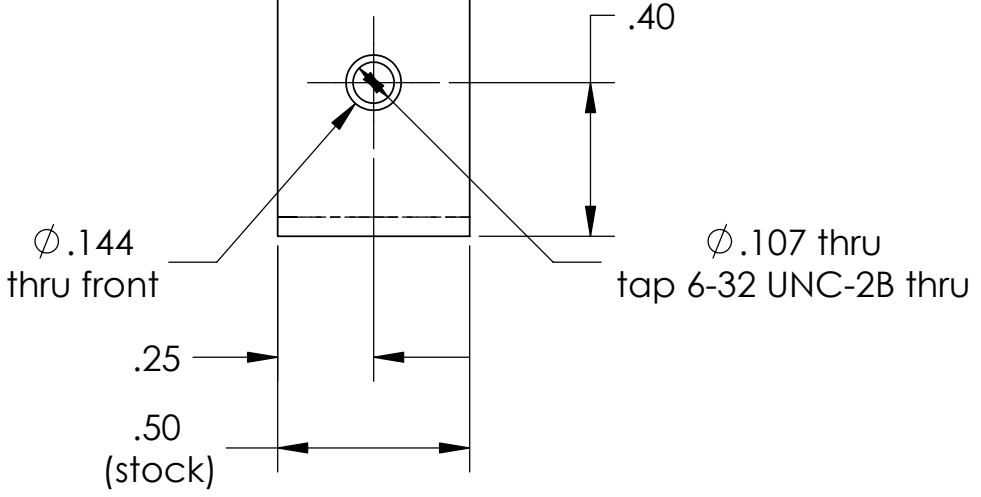

1	6	Retainer		1/2" Delrin sheet or similar	
Item No.	Qty	Part No.	Description	Material Specification	
Bill of Materials					
Shop / Q.C.		UNLESS OTHERWISE SPECIFIED TOLERANCES ARE:		APPROVALS DATE	
Inspector		1 PLACE DIM ± 1/16	2 PLACE DIM ± .02	3 PLACE DIM ± .005	ANGLES ± 1°
Shop Foreman		1. DIMENSIONS ARE IN INCHES 2. DIMENSION LIMITS HELD AFTER PLATING. 3. REMOVE BURRS AND SHARP EDGES .015 MAX. 4. MACHINED FILLET RADIİ .0150-.030. 5. MACHINED DIAMETERS ON A COMMON CENTERLINE CONCENTRIC WITHIN .005 6. PERPENDICULARITY & PARALLELISM OF MACHINED SURFACES .002 PER INCH, MAX .012 INCHES FOR SINGLE SURFACE.			Monterey Bay Aquarium Research Institute  MBARI 7700 Sandholdt RD. Moss Landing, CA 95039 PH: (831) 775-1700
Engineer					DRAWN Hans Jannasch 2/13/07
					ENGINEER
NEXT ASSY Description	NEXT ASSY Number	CHECKED	PROJECT NO. 900601		189jahaFlashCardRetainer Retainer for APEX Flash Card
			PROJECT Novel Sensors		
Application		DO NOT SCALE DRAWING		WEIGHT	SIZE B DWG. NO. 189jaha.DWG REV.
					SCALE 2:1 CAD FILE: tornado/chem/SWfiles SHEET 1 OF 1