


SECTION A-A  
SCALE 1 : 5

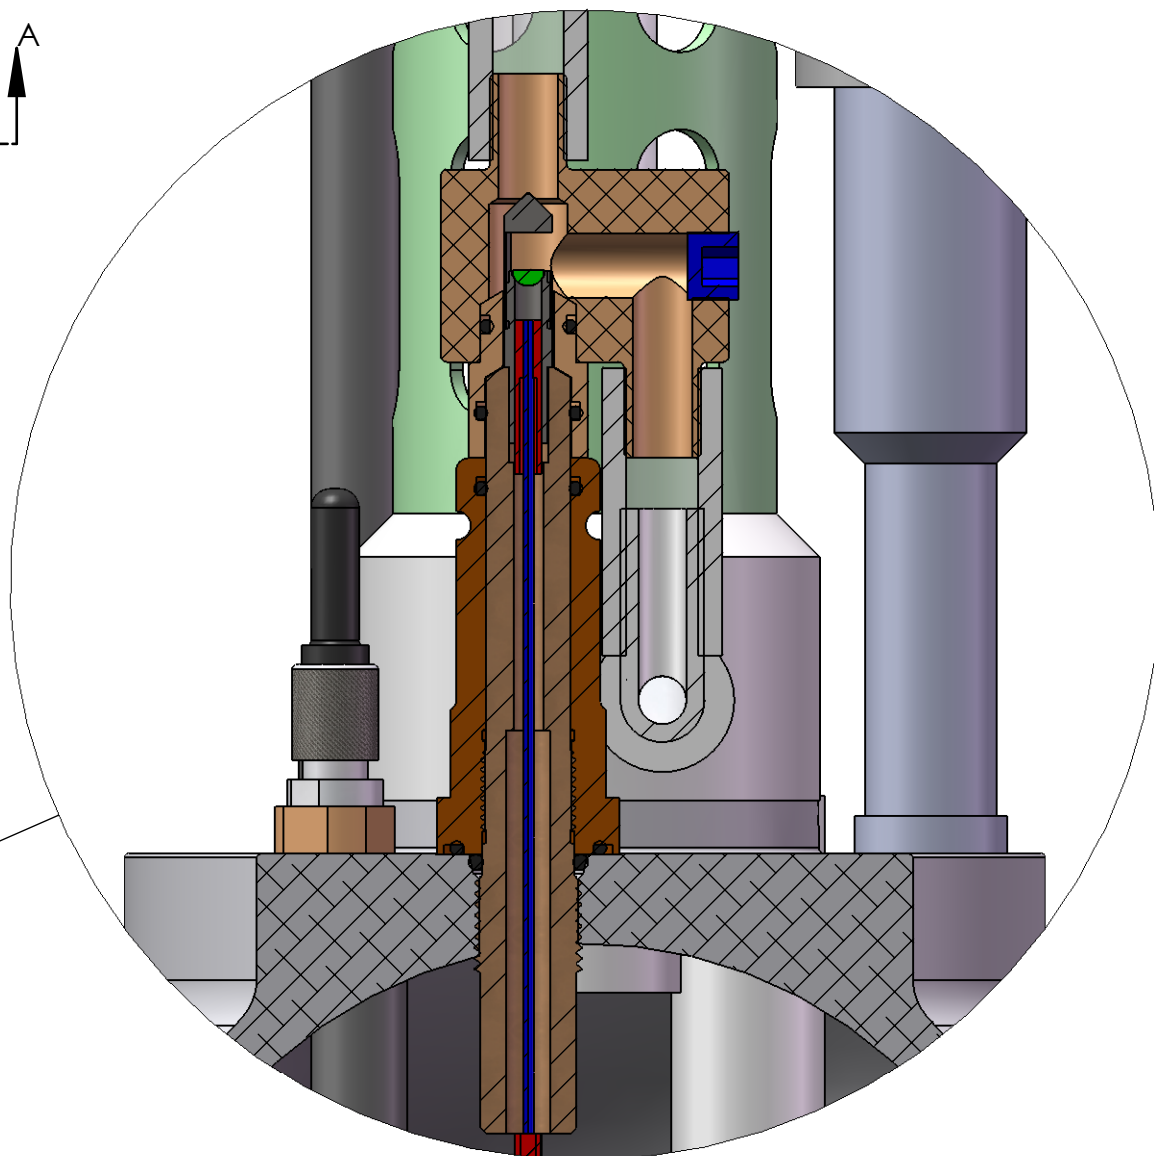

DETAIL B  
SCALE 1 : 1

APEX+ISUS (C-Tech probe) Concept  
Hans Jannasch/MBARI  
Sept 28, 2012; Ver 0.2