

3/8" ID Tygon
over .40 OD

7/16" ID Tygon
over .45 OD


1/12-20 UNF-2B threads


$\phi .481$

2-906 D90 O-ring

9/16-18 UNF-2B threads

APEX+ISUS Ver2 C-Tech probe fitting
per Positionable SAE#6 fitting

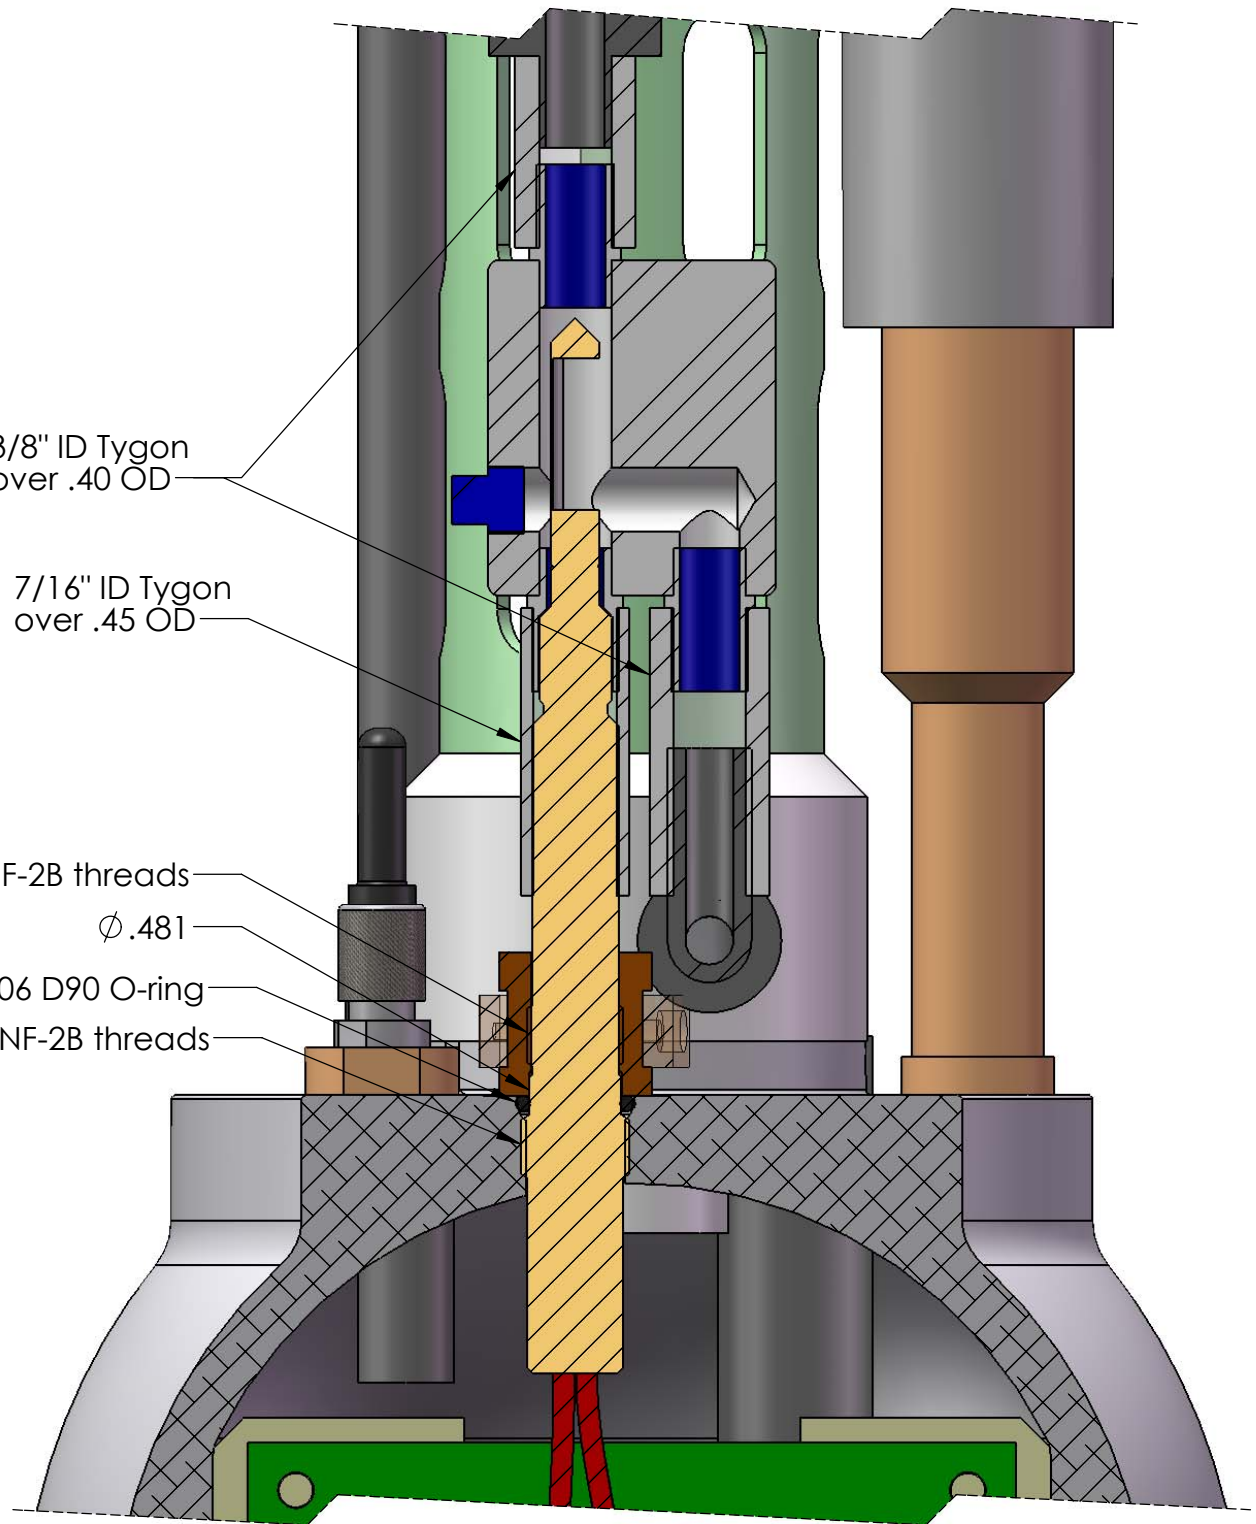

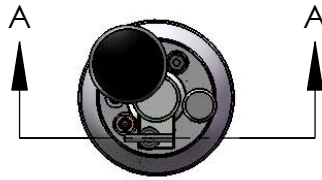

APEX+ISUS Ver2 EquiTech probe fitting
per Positionable SAE#6 fitting

3/8" ID Tygon
over .40 OD

5/8" ID Tygon
over .65 OD

1/12-20 UNF-2B threads

$\phi .481$

2-906 D90 O-ring

9/16-18 UNF-2B threads

