


SECTION A-A
SCALE 1 : 8

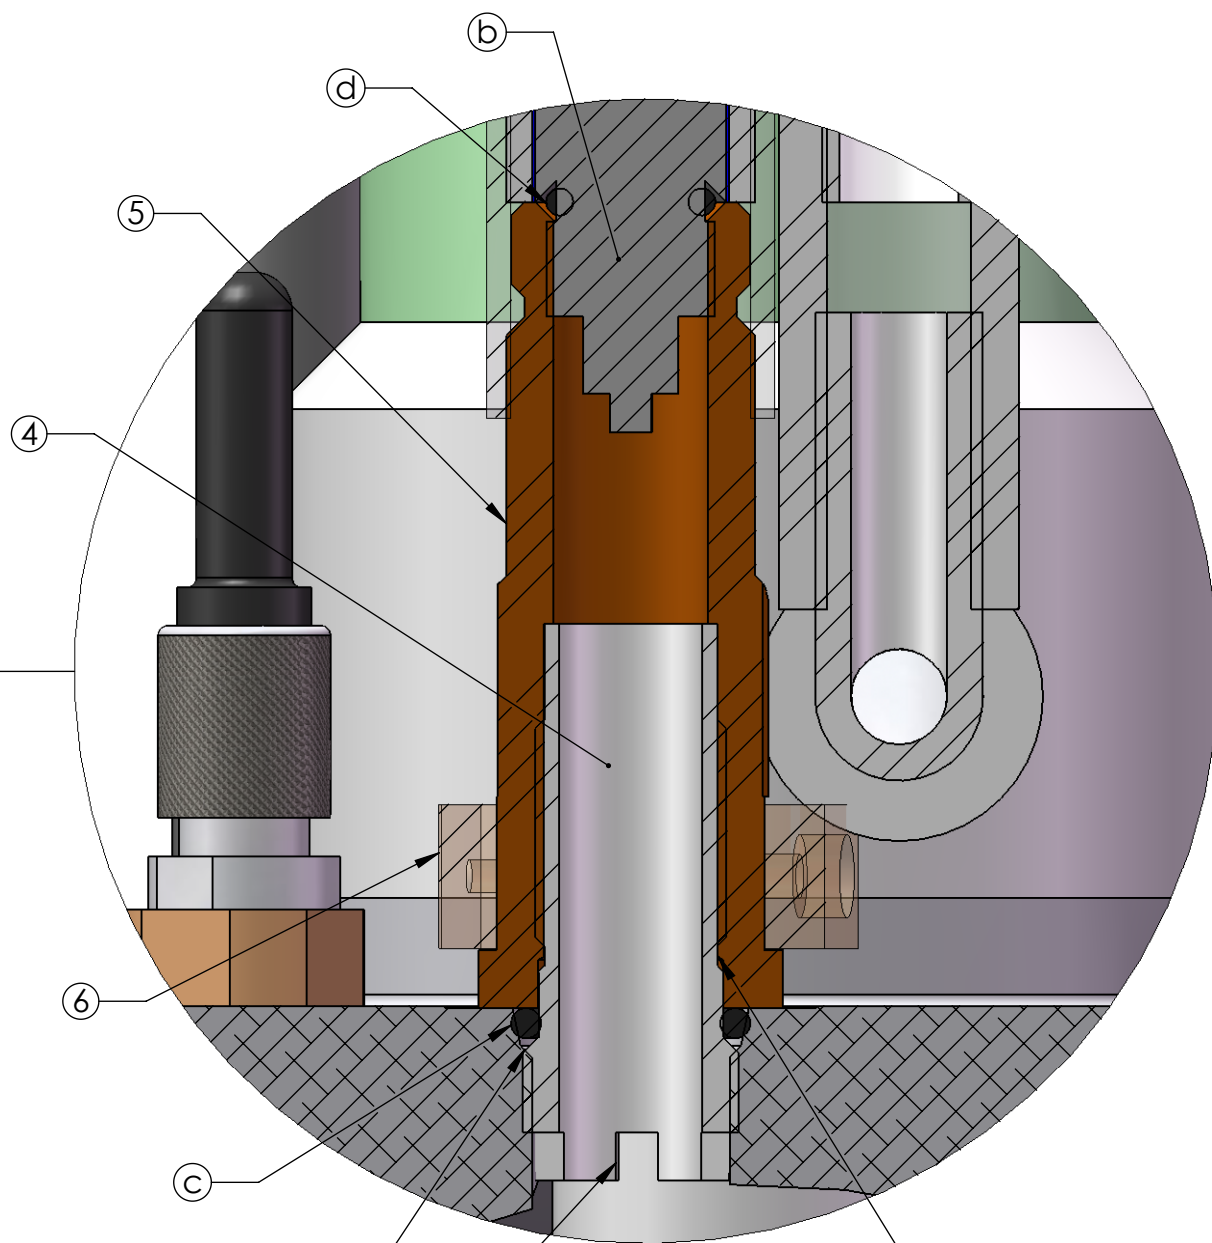

Tapered portion
of threads should
be at ~same height

Use slots to hold
stem connector
in place

DETAIL B
SCALE 2 : 1

Smaller diameter of
stem connector
should be well above
O-ring seal.