


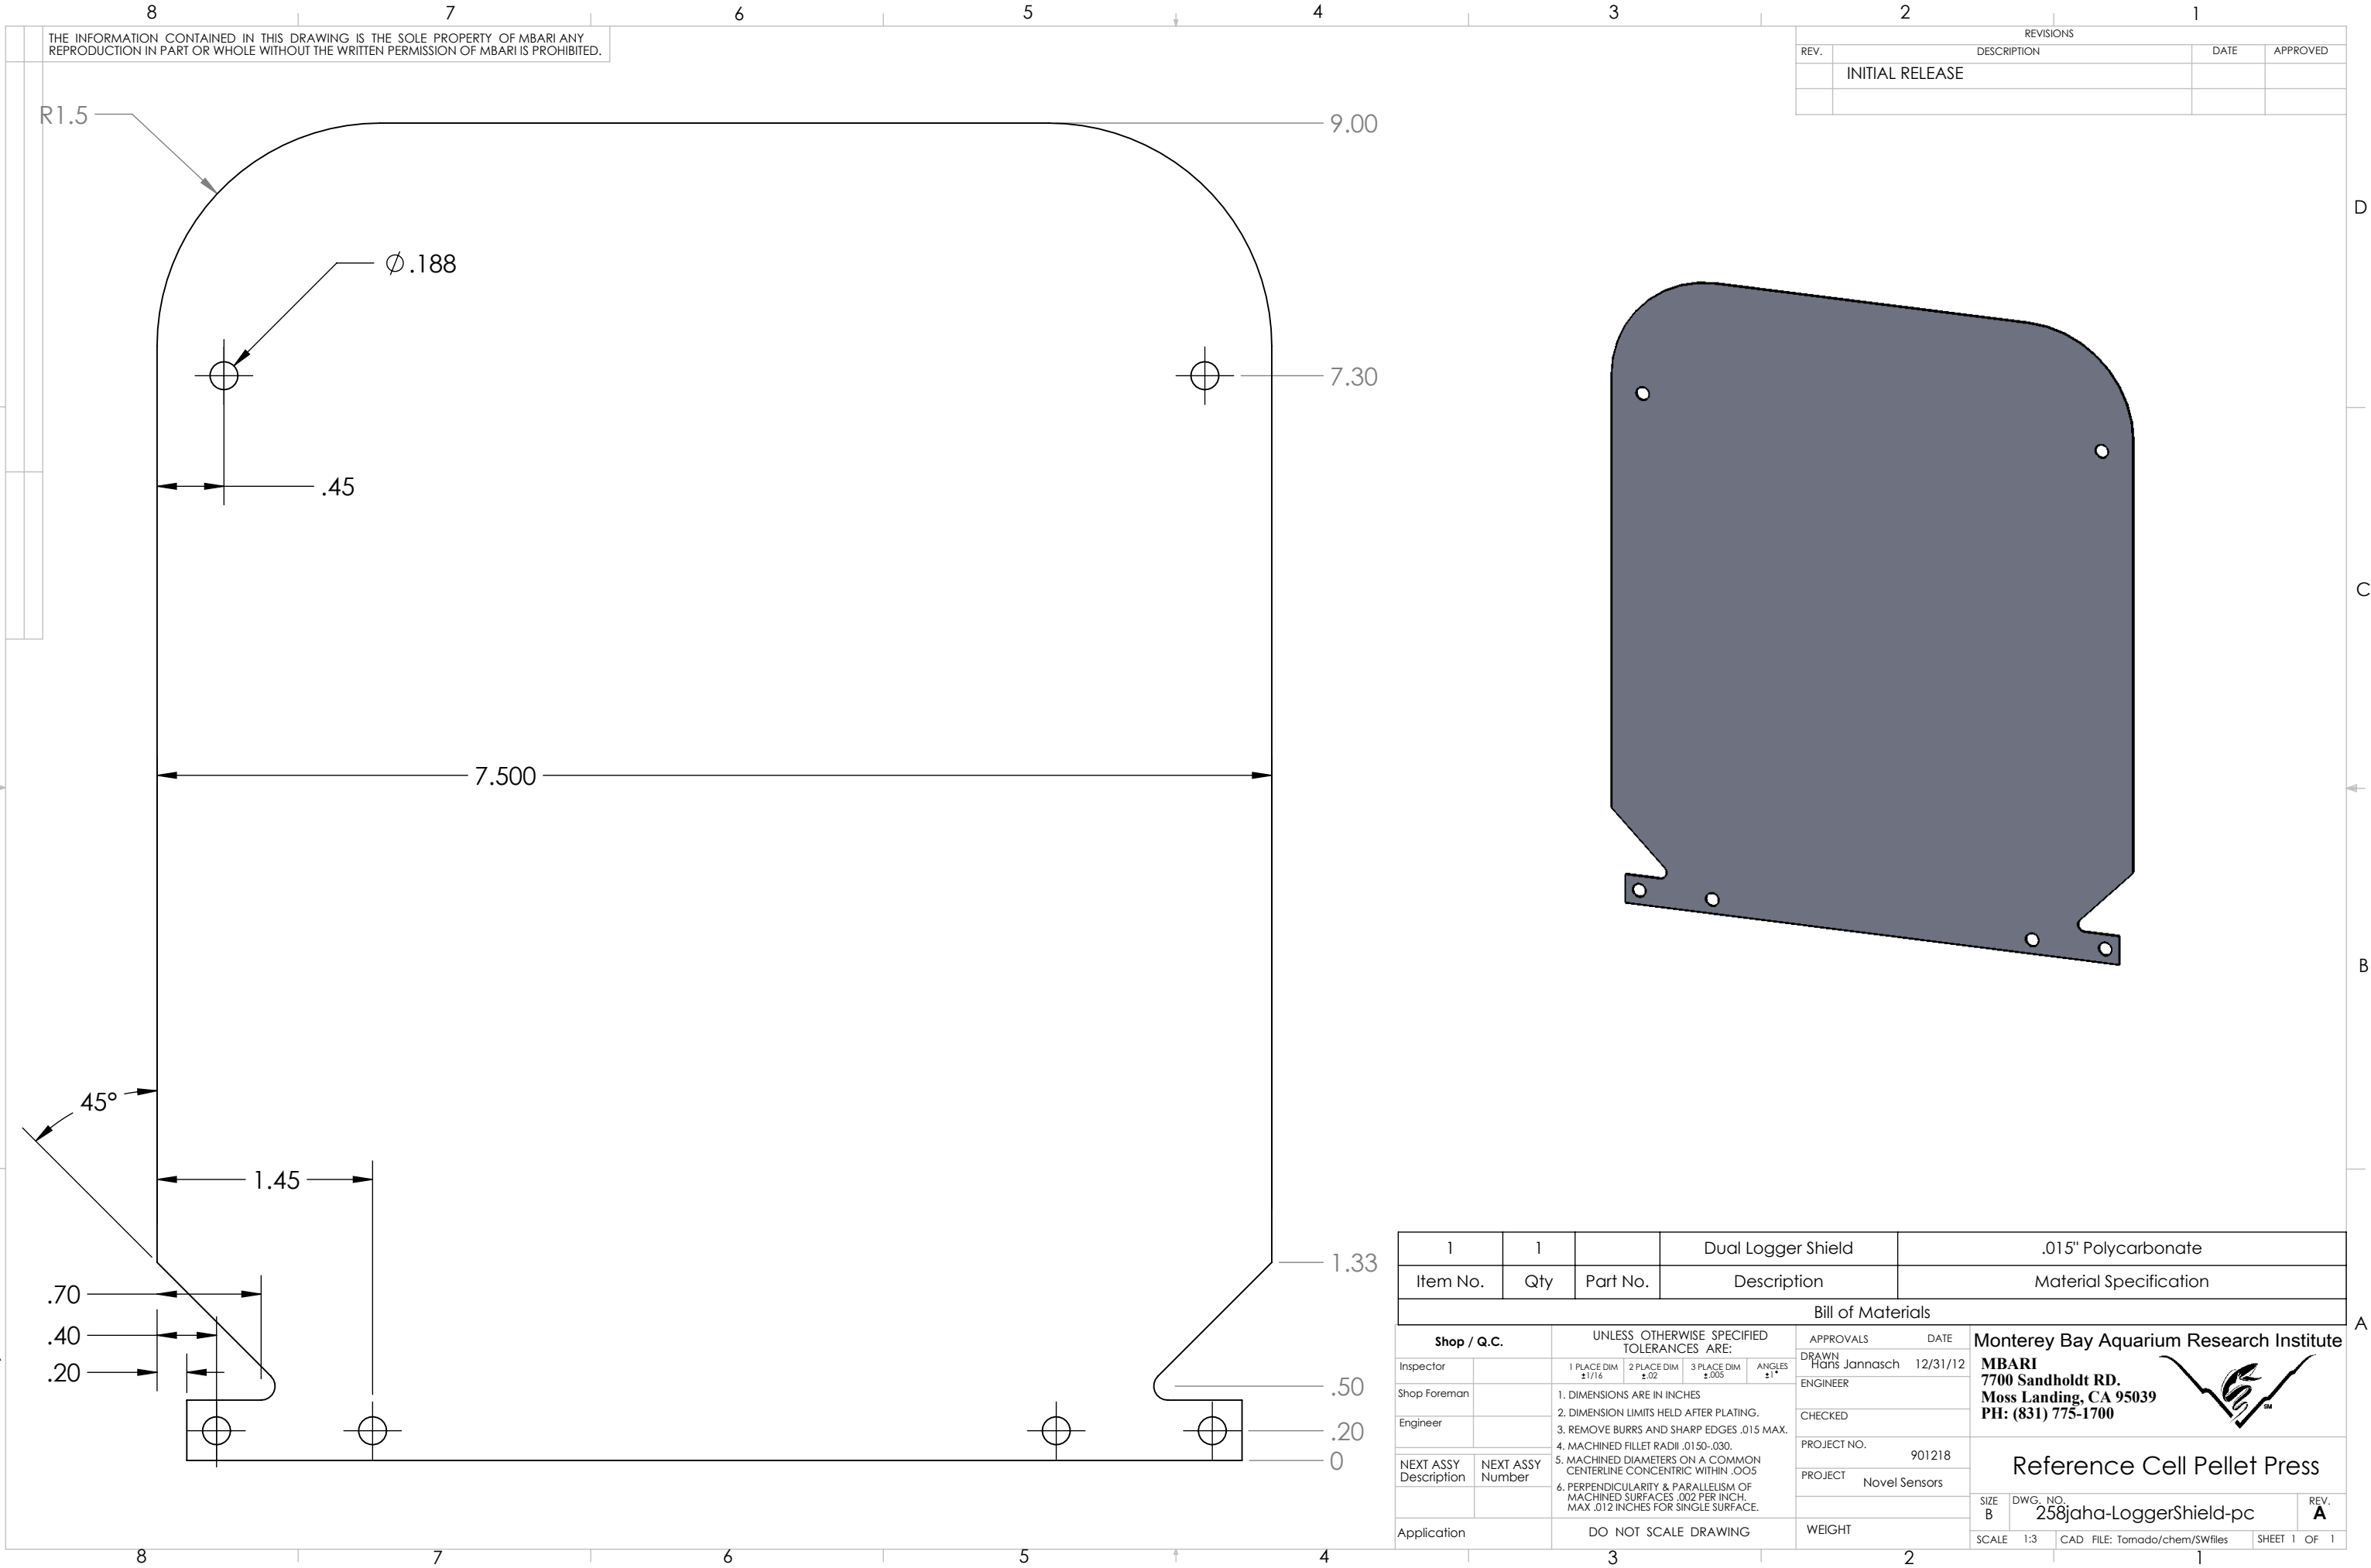

THE INFORMATION CONTAINED IN THIS DRAWING IS THE SOLE PROPERTY OF MBARI ANY REPRODUCTION IN PART OR WHOLE WITHOUT THE WRITTEN PERMISSION OF MBARI IS PROHIBITED.

REVISIONS			
REV.	DESCRIPTION	DATE	APPROVED
	INITIAL RELEASE		

1	1		Dual Logger Shield	.015" Polycarbonate	
Item No.	Qty	Part No.	Description	Material Specification	
Bill of Materials					
Shop / Q.C.		UNLESS OTHERWISE SPECIFIED TOLERANCES ARE:		APPROVALS	DATE
Inspector		1 PLACE DIM ±1/16	2 PLACE DIM ±.02	3 PLACE DIM ±.005	ANGLES ±1°
Shop Foreman		1. DIMENSIONS ARE IN INCHES 2. DIMENSION LIMITS HELD AFTER PLATING. 3. REMOVE BURRS AND SHARP EDGES .015 MAX. 4. MACHINED FILLET RADII .0150-.030. 5. MACHINED DIAMETERS ON A COMMON CENTERLINE CONCENTRIC WITHIN .005 6. PERPENDICULARITY & PARALLELISM OF MACHINED SURFACES .002 PER INCH. MAX .012 INCHES FOR SINGLE SURFACE.		DRAWN Hans Jannasch	12/31/12
Engineer				ENGINEER	
				CHECKED	
NEXT ASSY Description	NEXT ASSY Number			PROJECT NO.	901218
				PROJECT	Novel Sensors
Application	DO NOT SCALE DRAWING		WEIGHT	SIZE B	DWG. NO. 258jaha-LoggerShield-pc
				SCALE 1:3	CAD FILE: Tornado/chem/SWfiles
				SHEET 1	OF 1
				Monterey Bay Aquarium Research Institute	
				MBARI 7700 Sandholdt RD. Moss Landing, CA 95039 PH: (831) 775-1700	
					
				Reference Cell Pellet Press	