
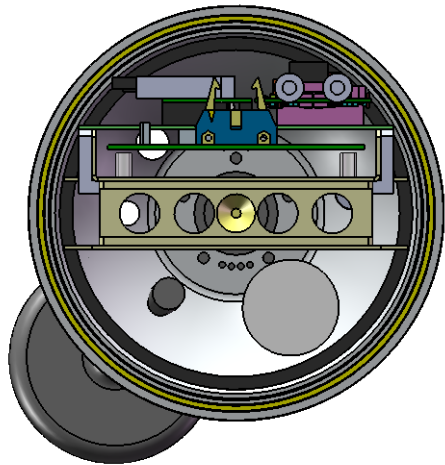
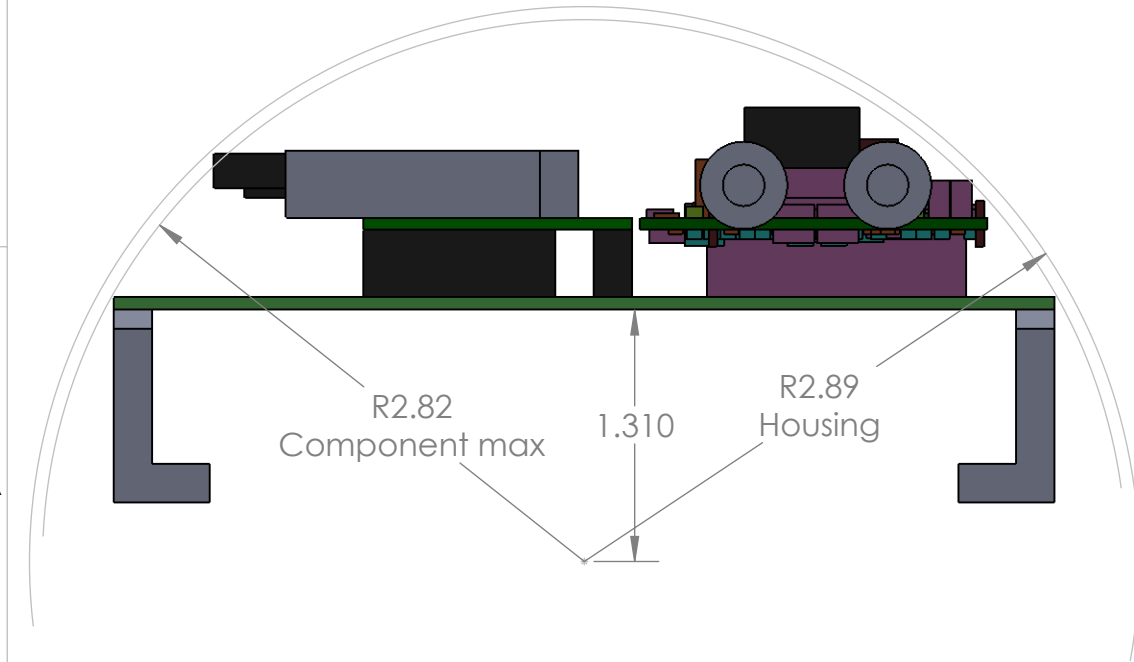
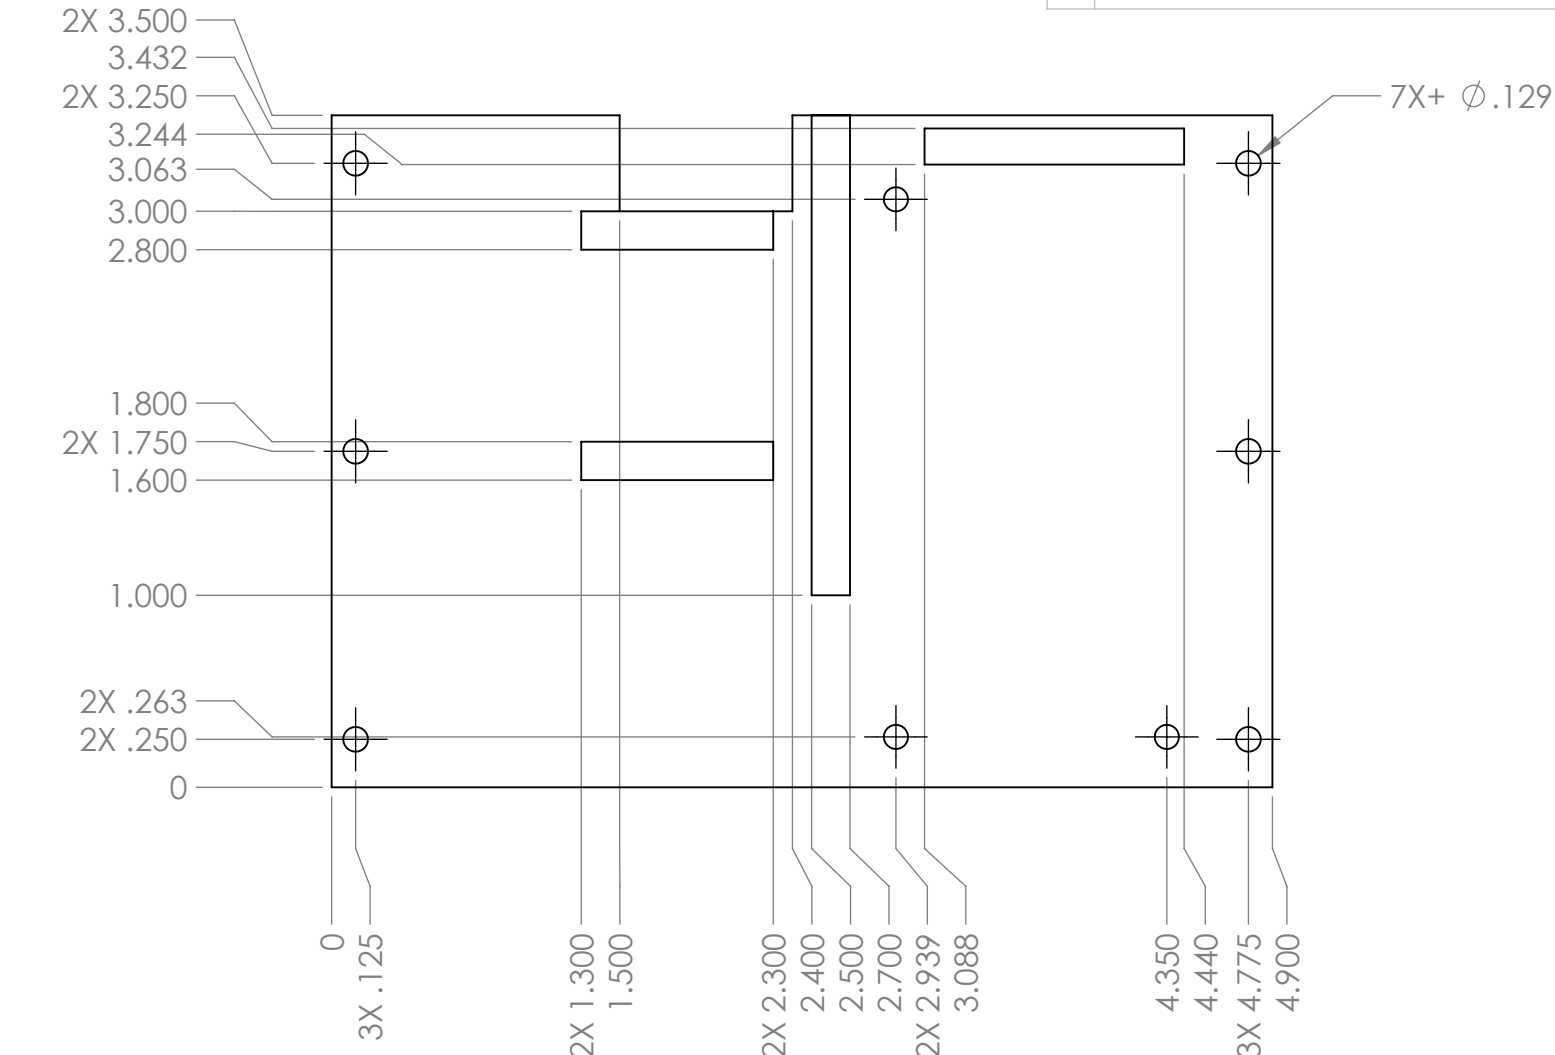


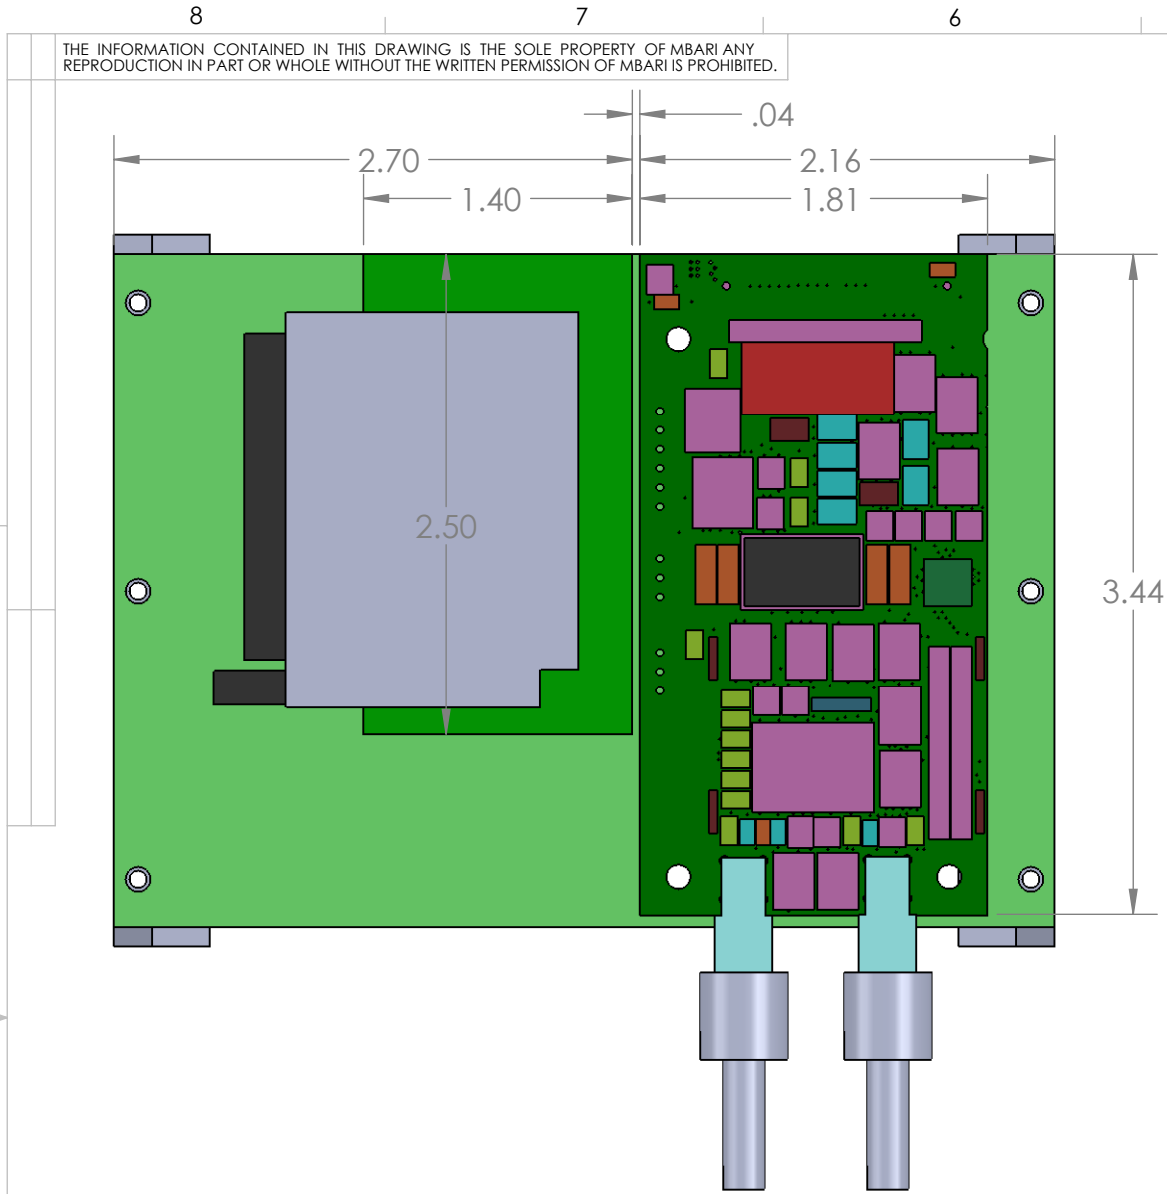

1		1		DuraFET support (Ver X)		PEEK		
Item No.		Qty	Part No.	Description		Material Specification		
Bill of Materials								
Shop / Q.C.		UNLESS OTHERWISE SPECIFIED TOLERANCES ARE:			APPROVALS	DATE	Monterey Bay Aquarium Research Institute MBARI 7700 Sandholdt RD. Moss Landing, CA 95039 PH: (831) 775-1700 	
Inspector		1 PLACE DIM ±1/16	2 PLACE DIM ±.02	3 PLACE DIM ±.005	ANGLES ±1°	DRAWN Hans Jannasch		11/26/13
Shop Foreman		1. DIMENSIONS ARE IN INCHES 2. DIMENSION LIMITS HELD AFTER PLATING. 3. REMOVE BURRS AND SHARP EDGES .015 MAX. 4. MACHINED FILLET RADII .0150-.030. 5. MACHINED DIAMETERS ON A COMMON CENTERLINE CONCENTRIC WITHIN .005 6. PERPENDICULARITY & PARALLELISM OF MACHINED SURFACES .002 PER INCH. MAX .012 INCHES FOR SINGLE SURFACE.			ENGINEER			
Engineer					CHECKED			
NEXT ASSY Description	NEXT ASSY Number				PROJECT NO.	901218		
		PROJECT	Novel Sensors	SIZE B	DWG. NO.	271jaha-APEX+ISUS+pHonly		REV.
Application		DO NOT SCALE DRAWING			WEIGHT	SCALE 1:3	CAD FILE: Tornado/chem/SWfiles	SHEET 1 OF 1