


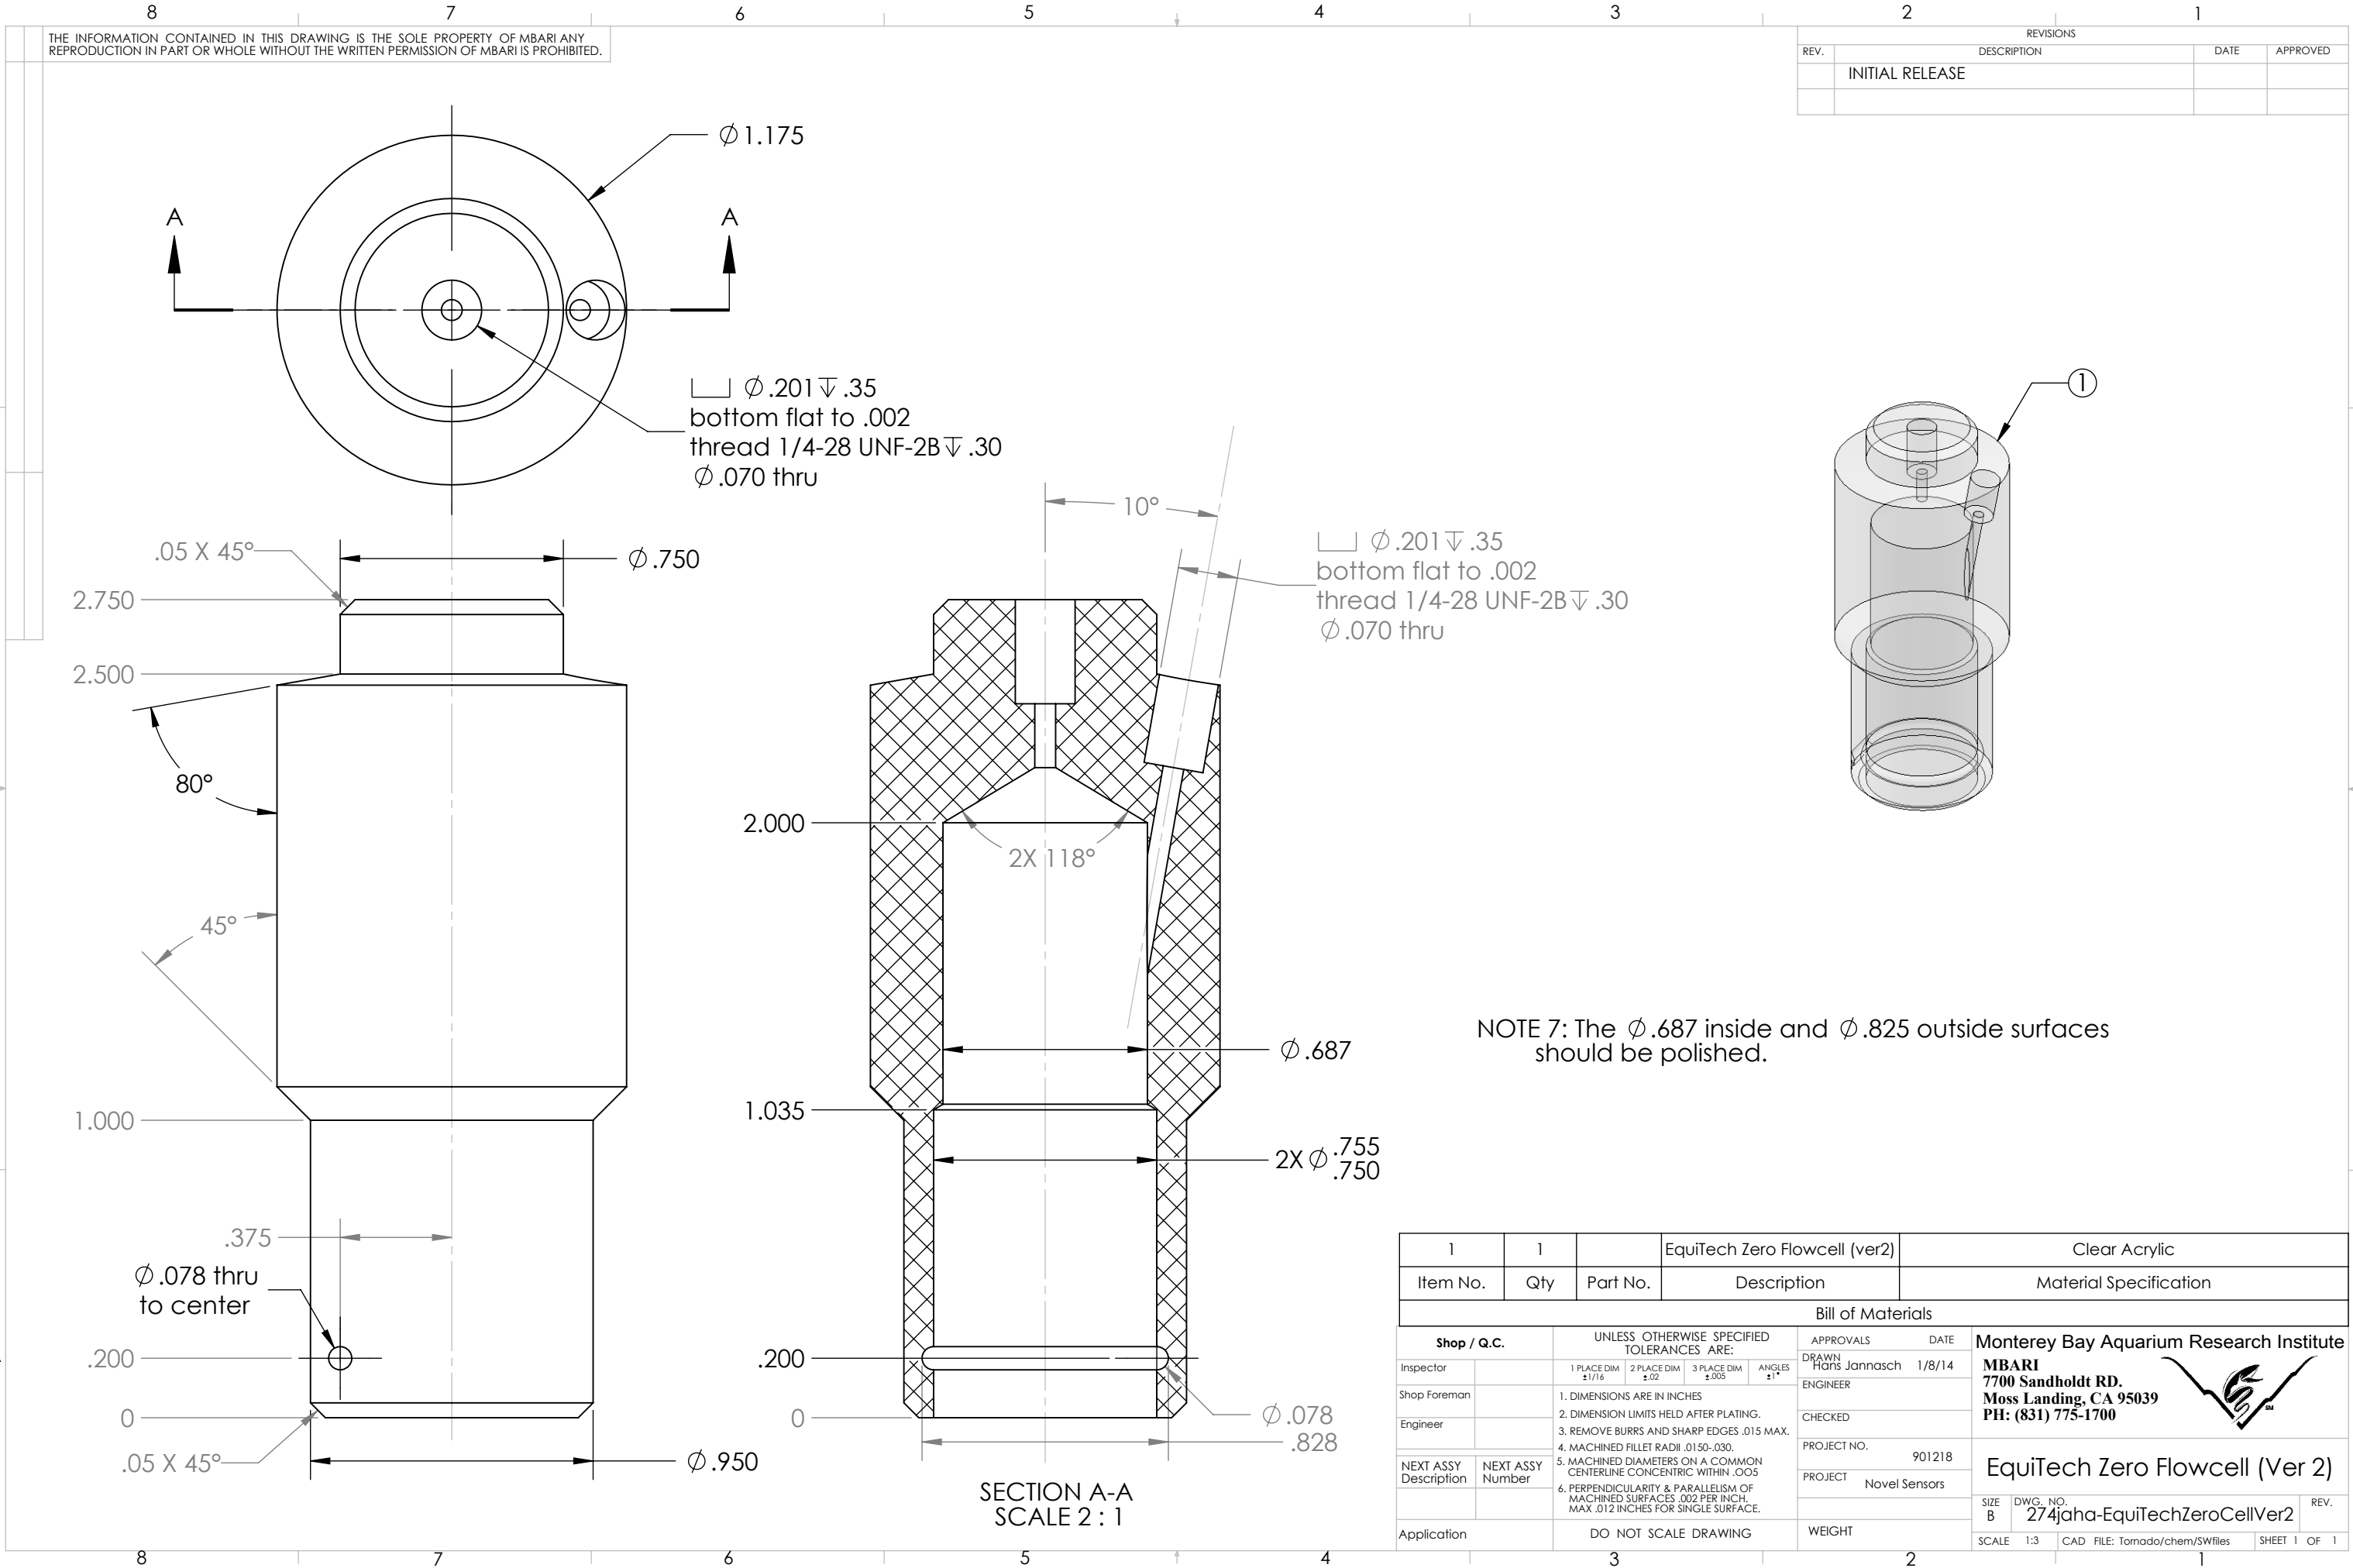

1		1		EquiTech Zero Flowcell (ver2)		Clear Acrylic	
Item No.		Qty	Part No.	Description		Material Specification	
Bill of Materials							
Shop / Q.C.		UNLESS OTHERWISE SPECIFIED TOLERANCES ARE:				APPROVALS DATE	
Inspector		1 PLACE DIM ±1/16	2 PLACE DIM ±.02	3 PLACE DIM ±.005	ANGLES ±1°	DRAWN Hans Jannasch	1/8/14
Shop Foreman		1. DIMENSIONS ARE IN INCHES 2. DIMENSION LIMITS HELD AFTER PLATING. 3. REMOVE BURRS AND SHARP EDGES .015 MAX. 4. MACHINED FILLET RADII .0150-.030. 5. MACHINED DIAMETERS ON A COMMON CENTERLINE CONCENTRIC WITHIN .005 6. PERPENDICULARITY & PARALLELISM OF MACHINED SURFACES .002 PER INCH. MAX .012 INCHES FOR SINGLE SURFACE.				ENGINEER	
Engineer						CHECKED	
NEXT ASSY Description						PROJECT NO. 901218	
NEXT ASSY Number						PROJECT Novel Sensors	
Application		DO NOT SCALE DRAWING				WEIGHT	
		3		2		1	

Monterey Bay Aquarium Research Institute			
MBARI 7700 Sandholdt RD. Moss Landing, CA 95039 PH: (831) 775-1700 			
EquiTech Zero Flowcell (Ver 2)			
SIZE B	DWG. NO. 274jaha-EquiTechZeroCellVer2	REV.	
SCALE 1:3	CAD FILE: Tornado/chem/SWfiles	SHEET 1	OF 1