


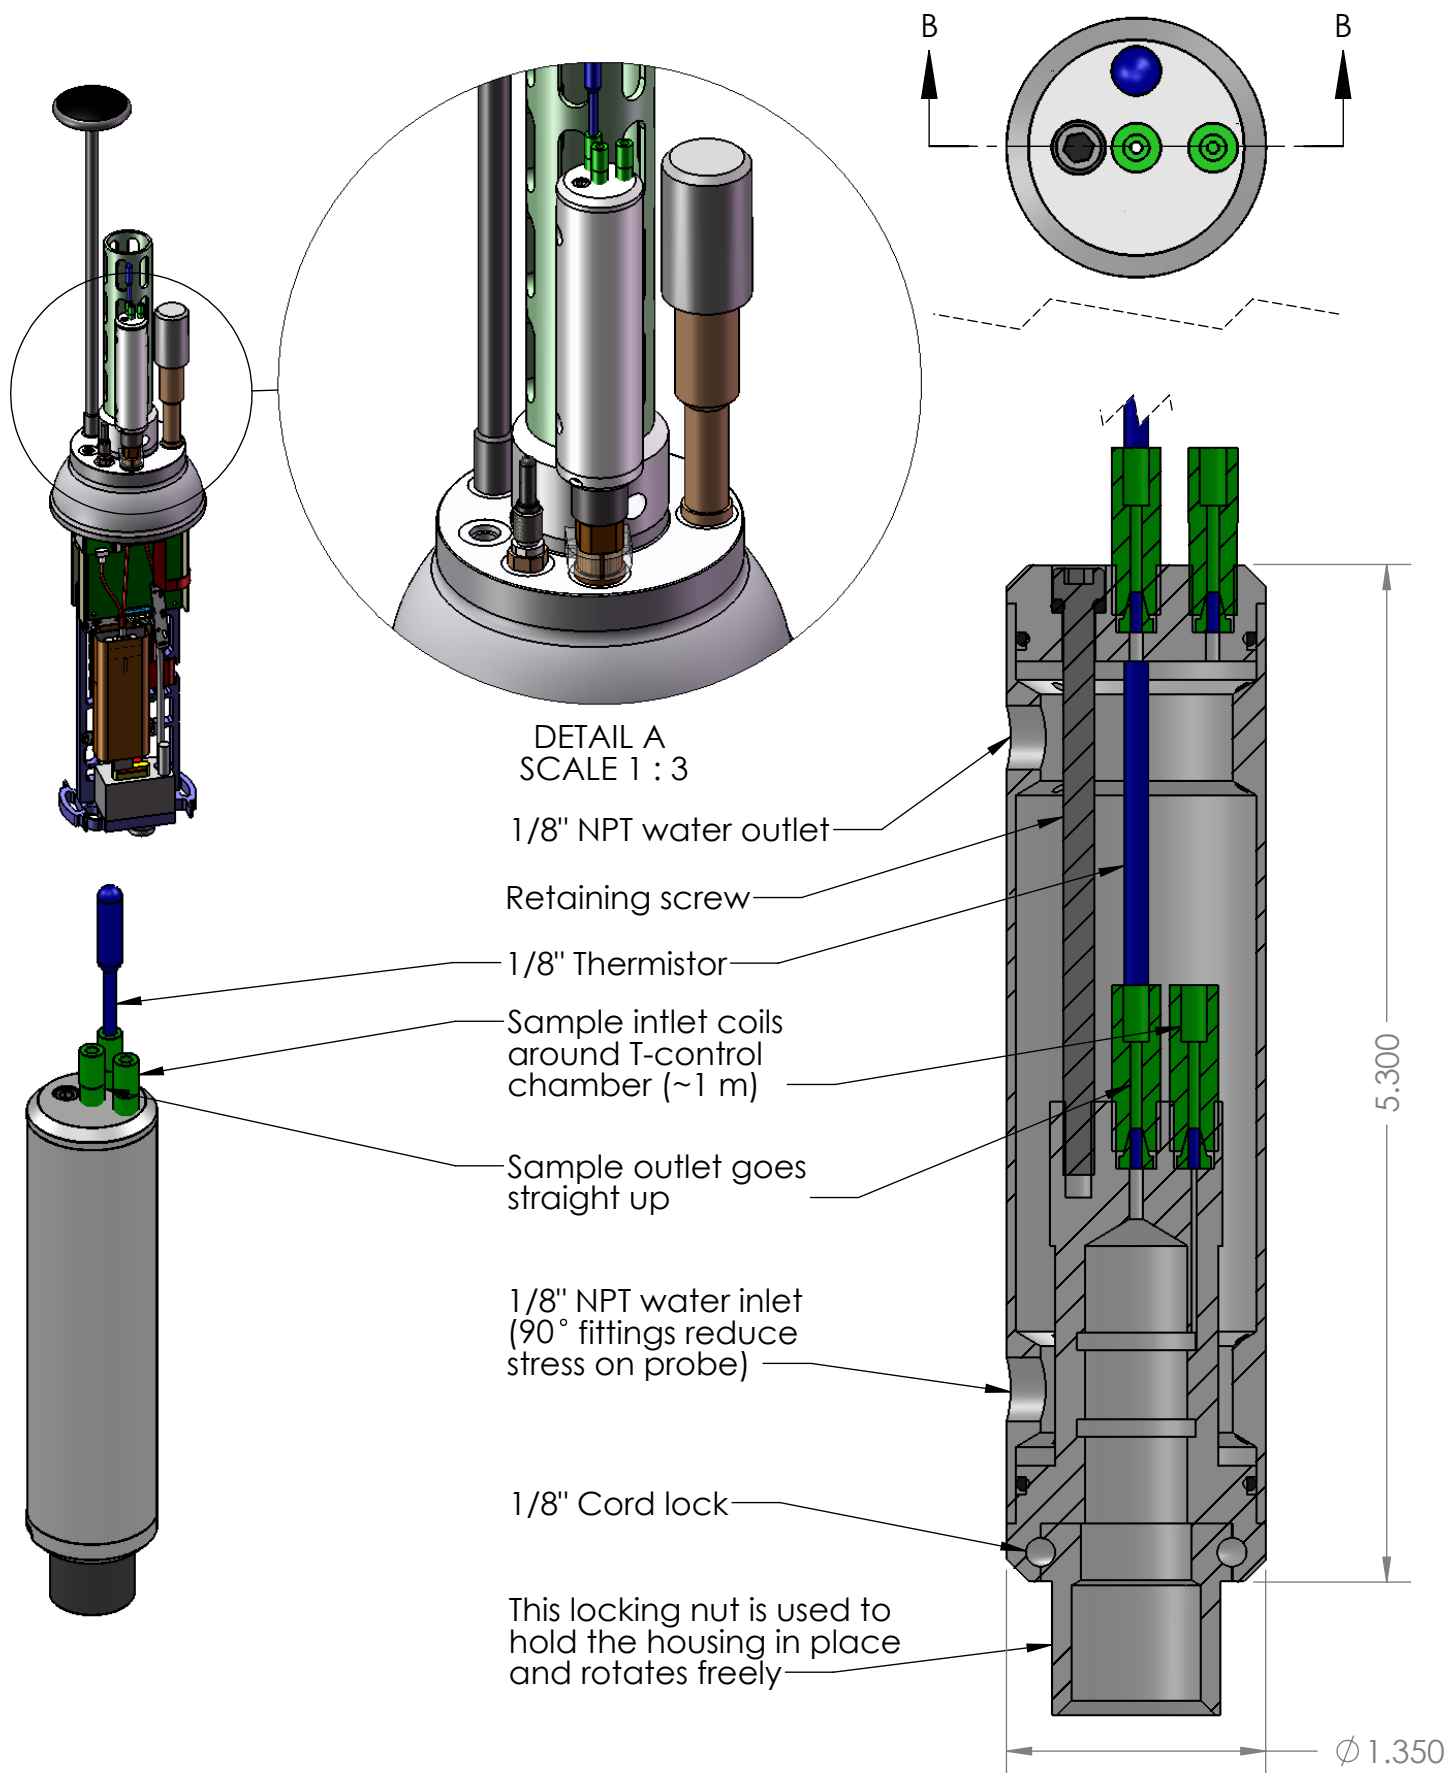

APEX+EquiTech Probe Thermal Calibration Cell
Jannasch/MBARI
Concept drawing 10/30/09