

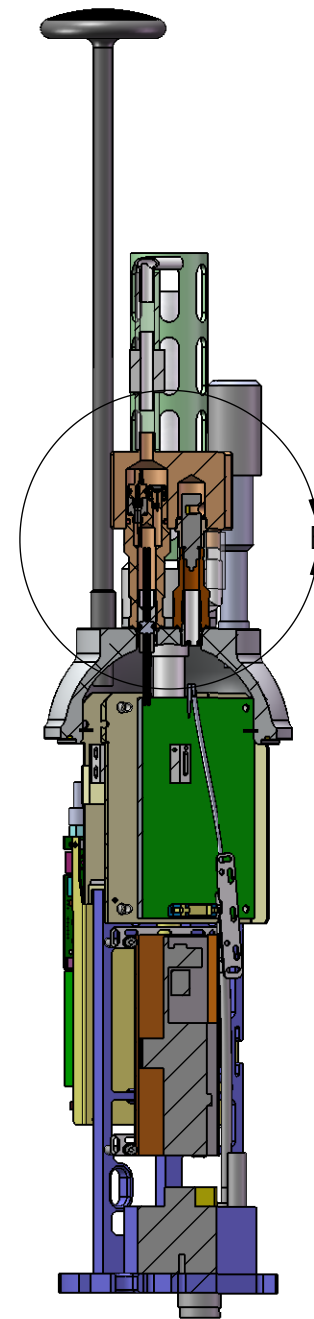
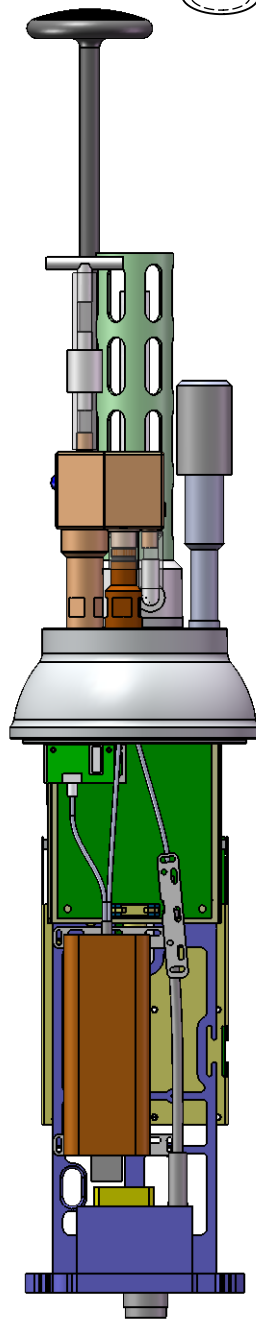
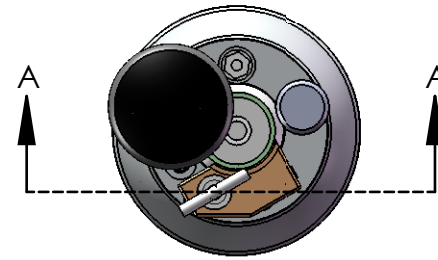
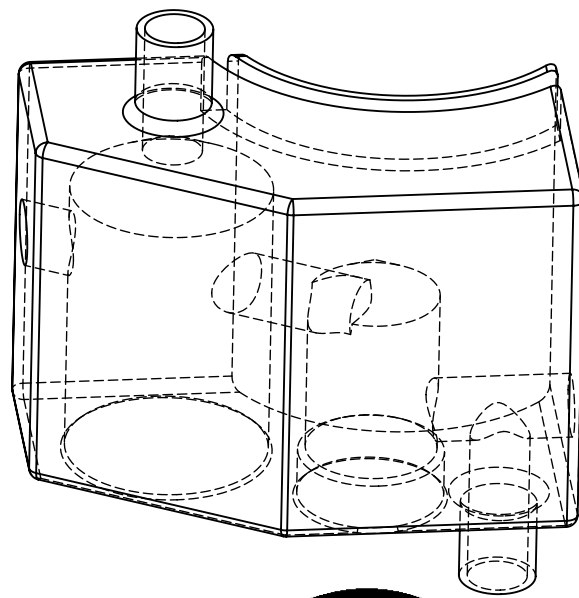



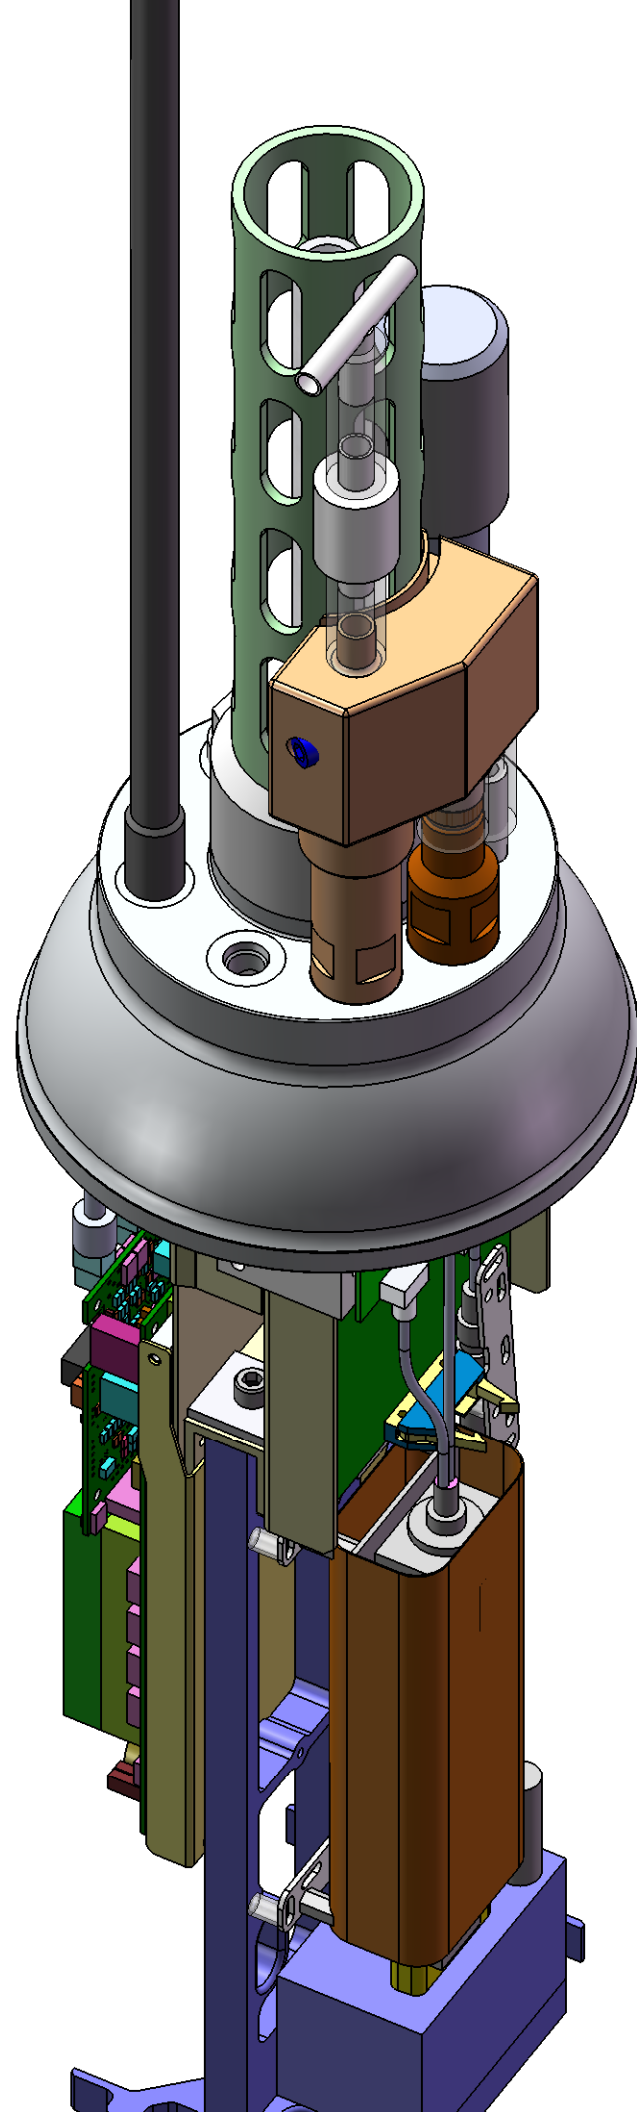


SECTION A-A
SCALE 1 : 5

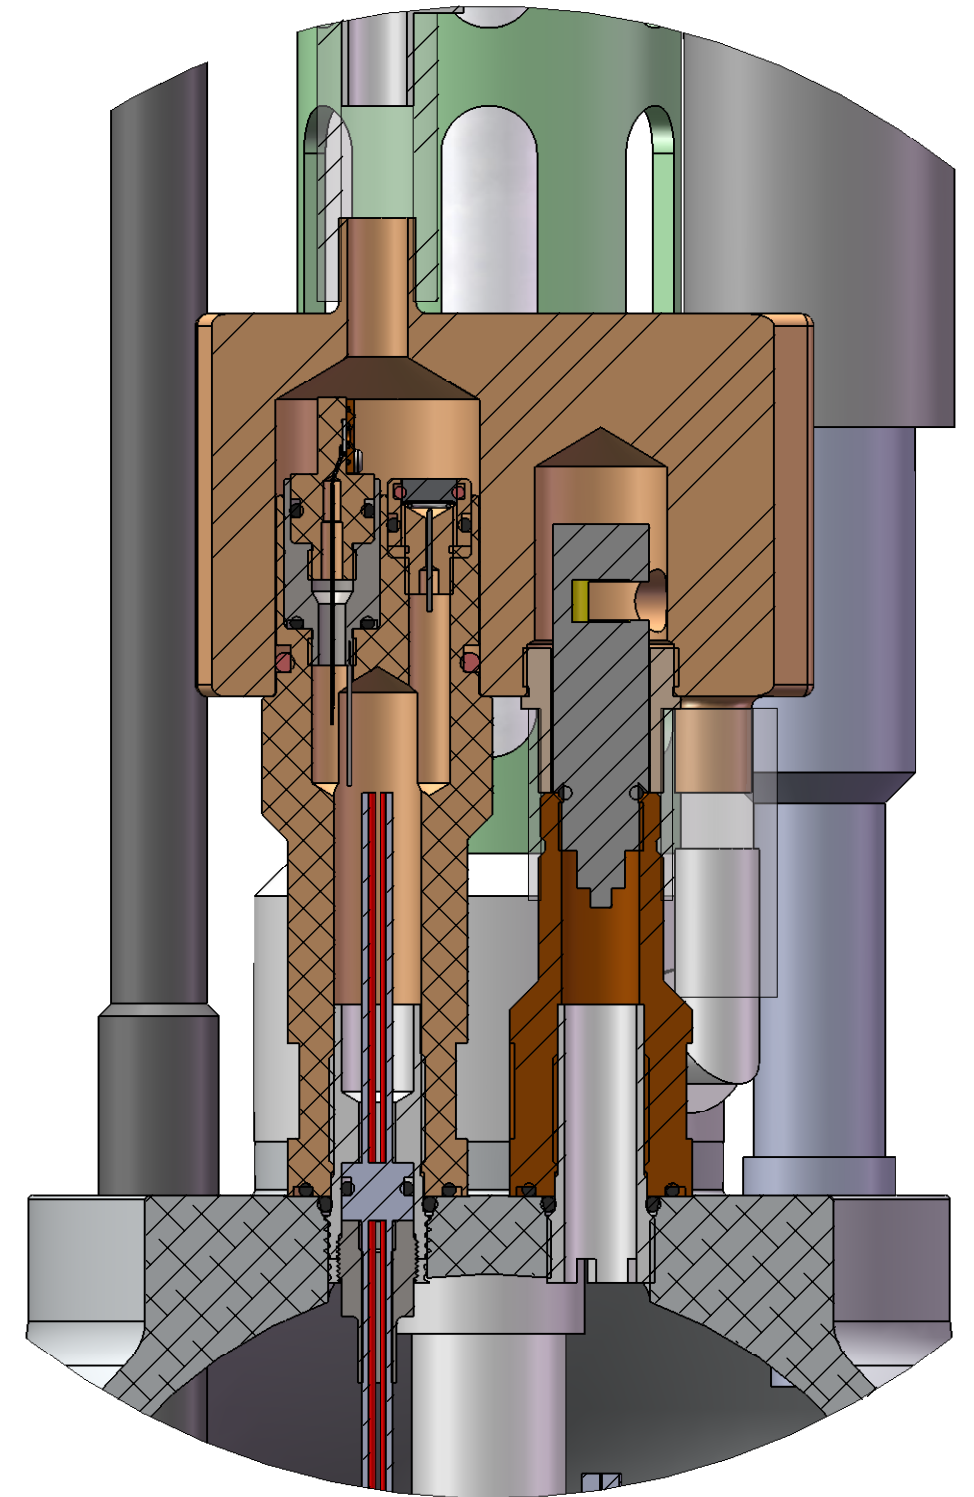


DETAIL B
SCALE 1 : 1

APEX+ISUS+pH
Jannasch/MBARI
For Design Review
7/10/12

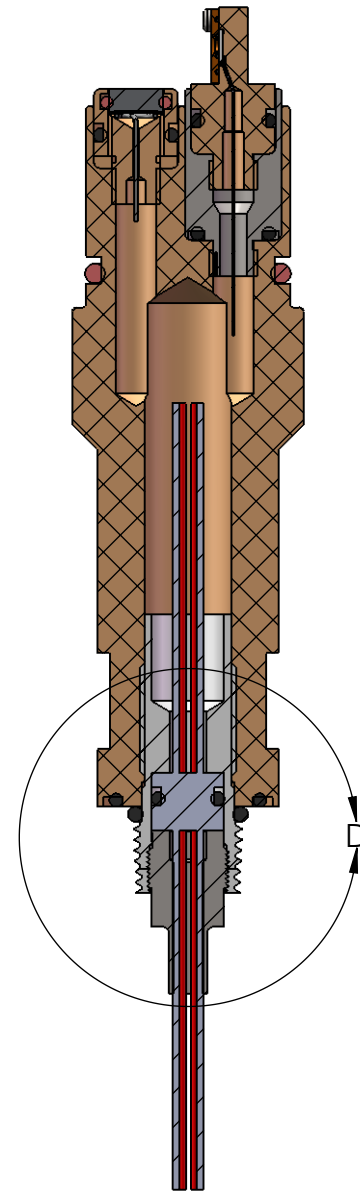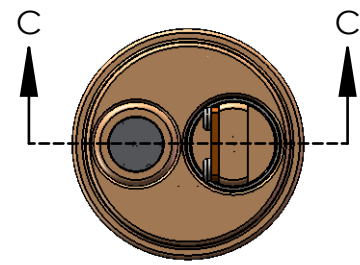


SECTION C-C
SCALE 1 : 1

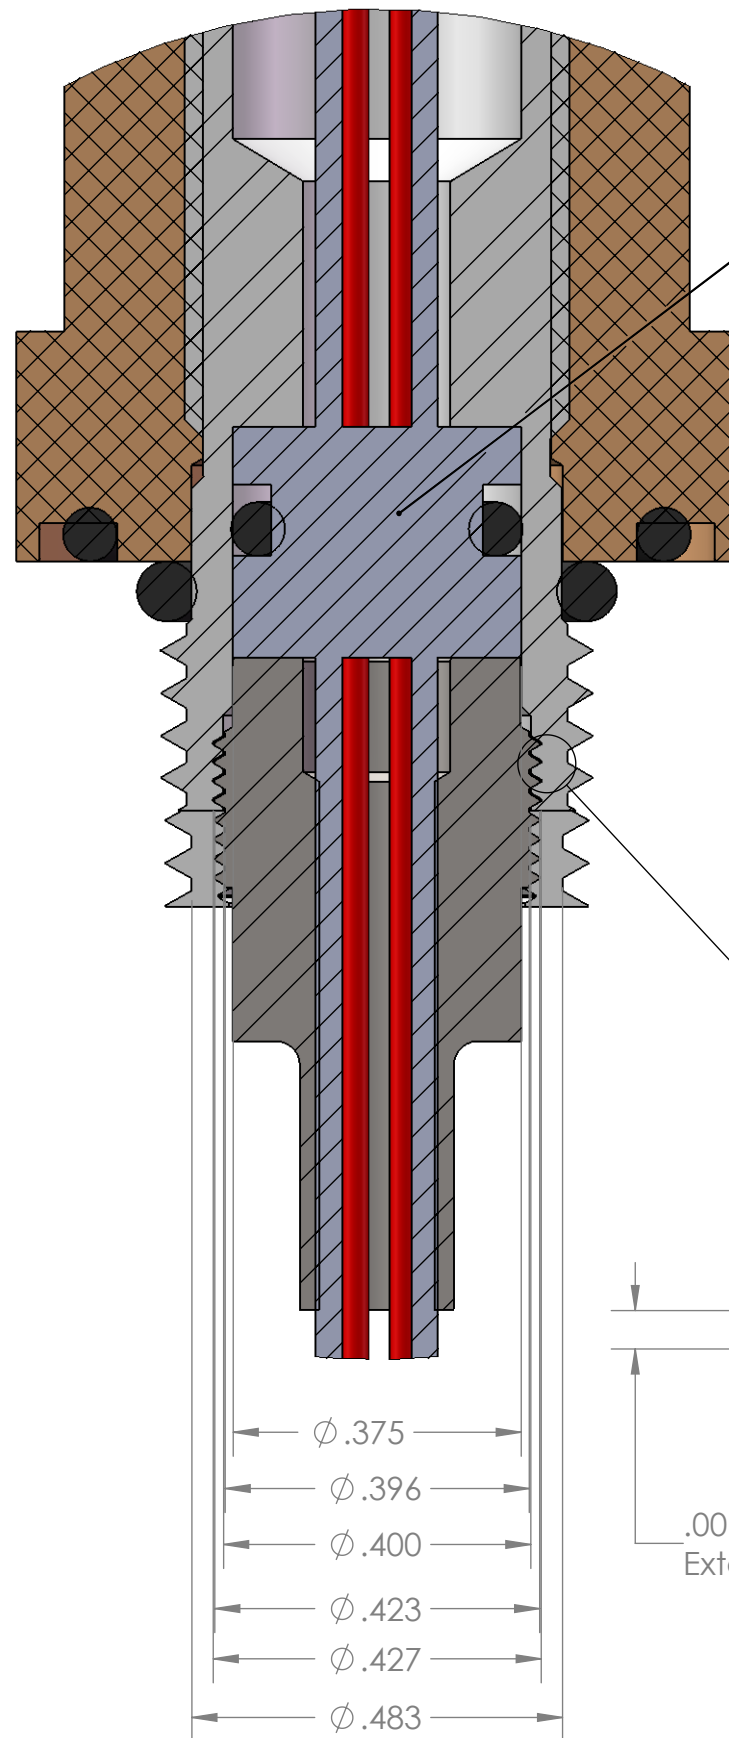


DETAIL D
SCALE 4 : 1

Pave Technology pressure barrier:
<http://www.pavetechnologyco.com/design/pdf/1632.html>

40 tpi Full Form threads
(class 3A & 3B)

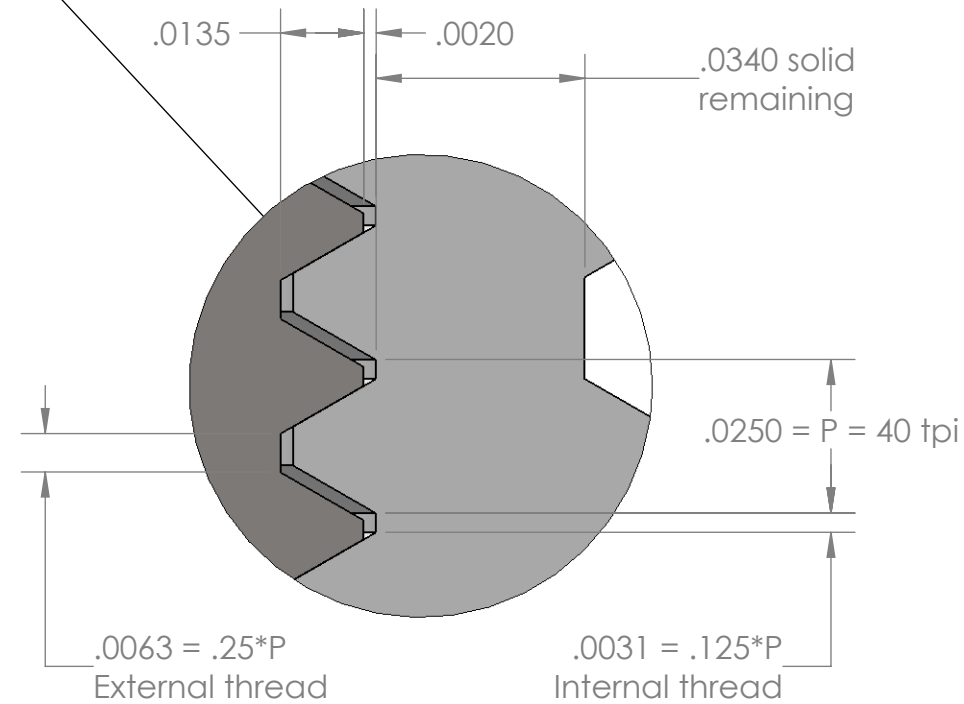

DETAIL E
SCALE 32 : 1

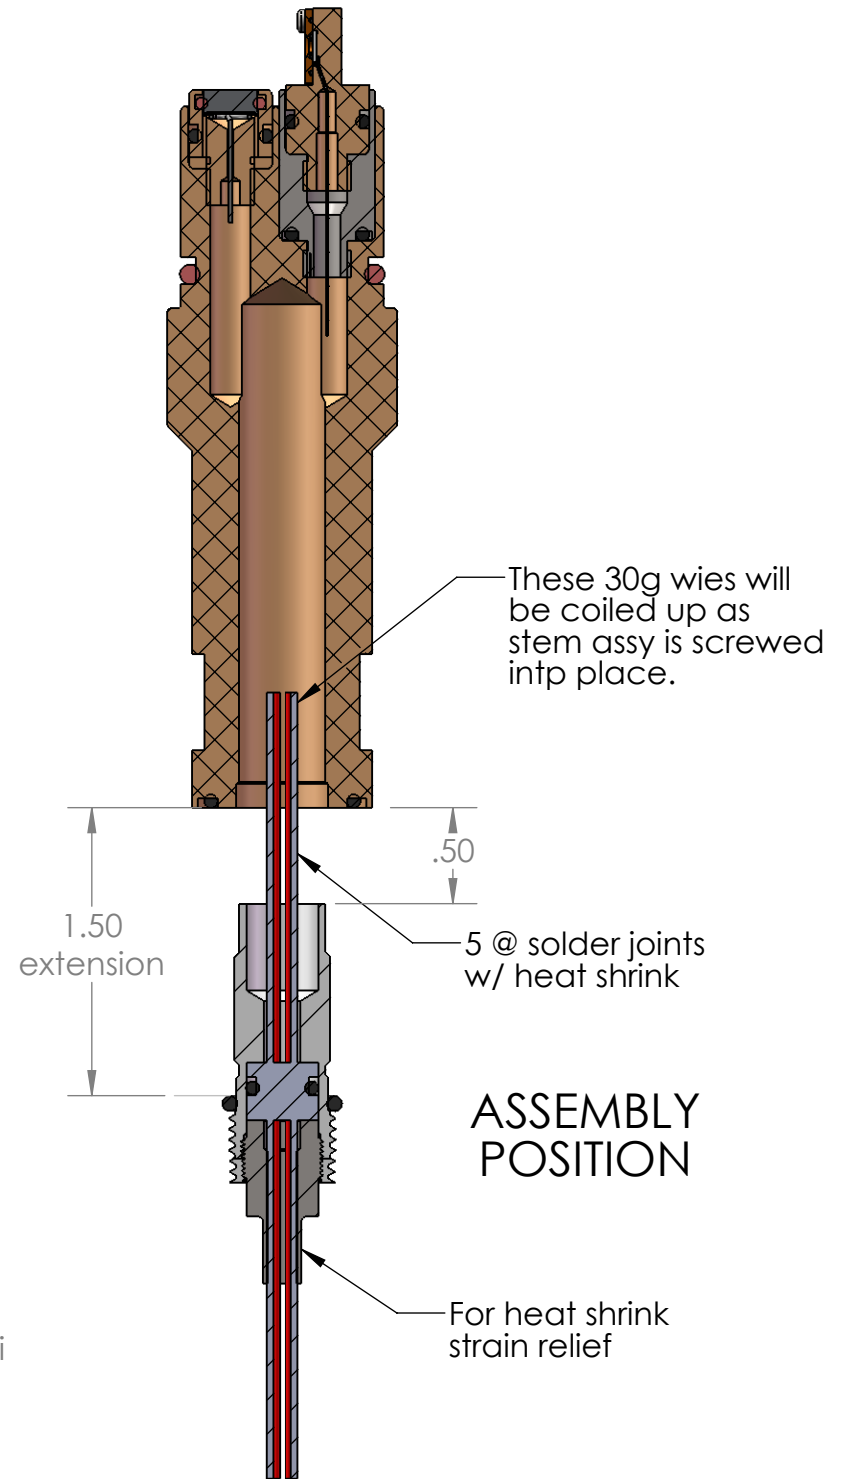

SECTION C-C
SCALE 1 : 1

APEX+ISUS+pH
Jannasch/MBARI
For Design Review
7/10/12